



KEY


- New Secondary Glazing
- XW- Existing Window

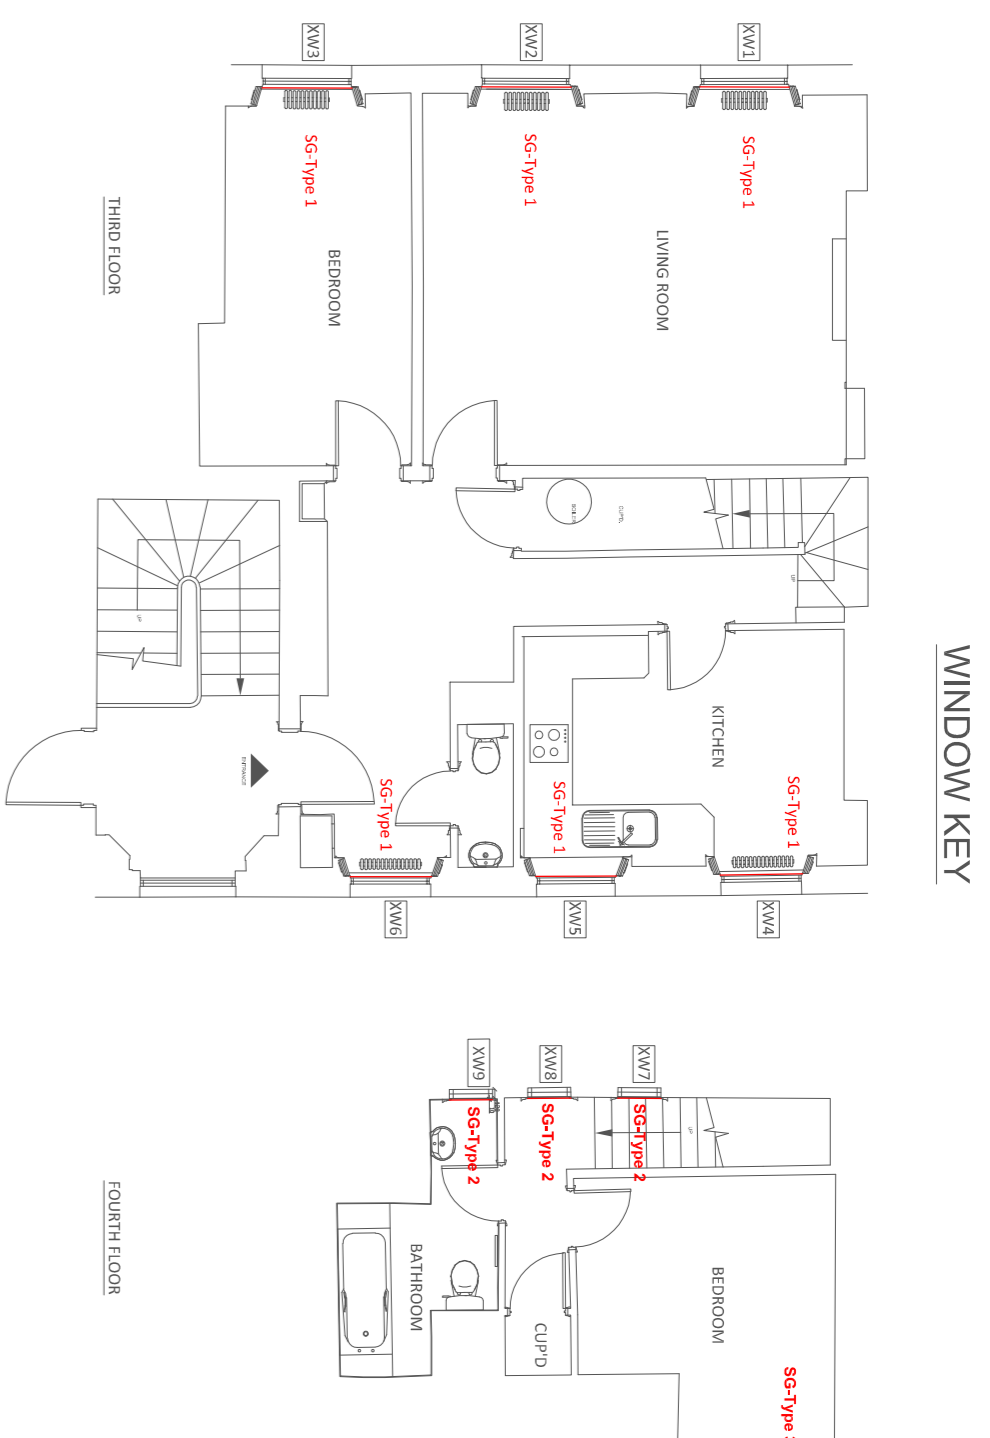


TYPE 2

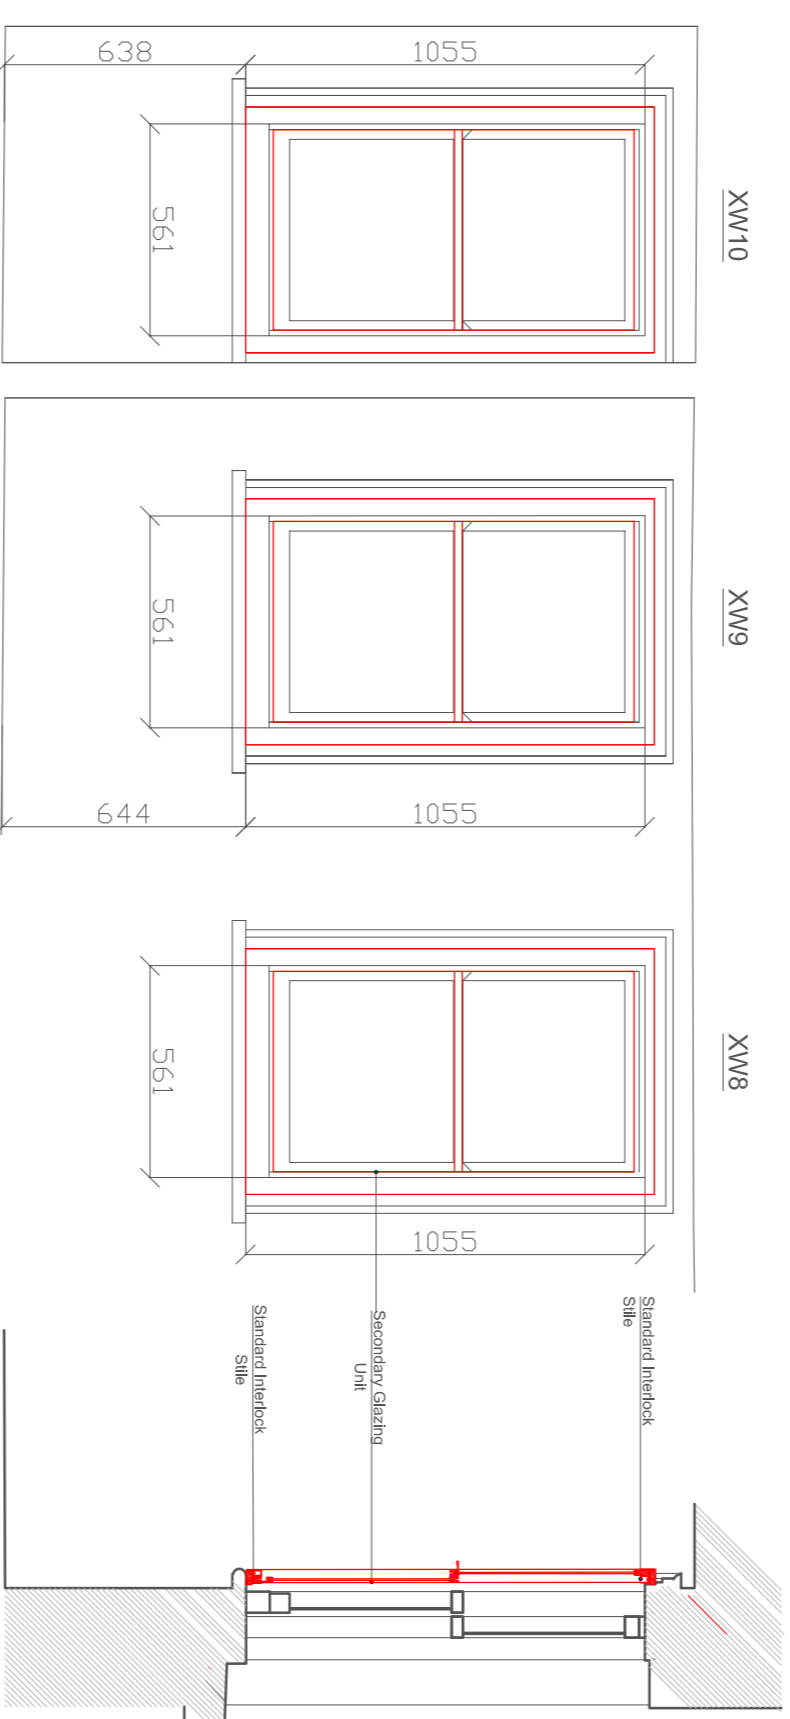


1 Type 2 Window Secondary Glazing Elevations/ Sections/ Plans
1:20

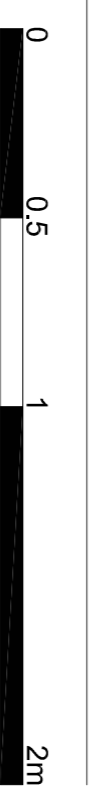


TYPE 3

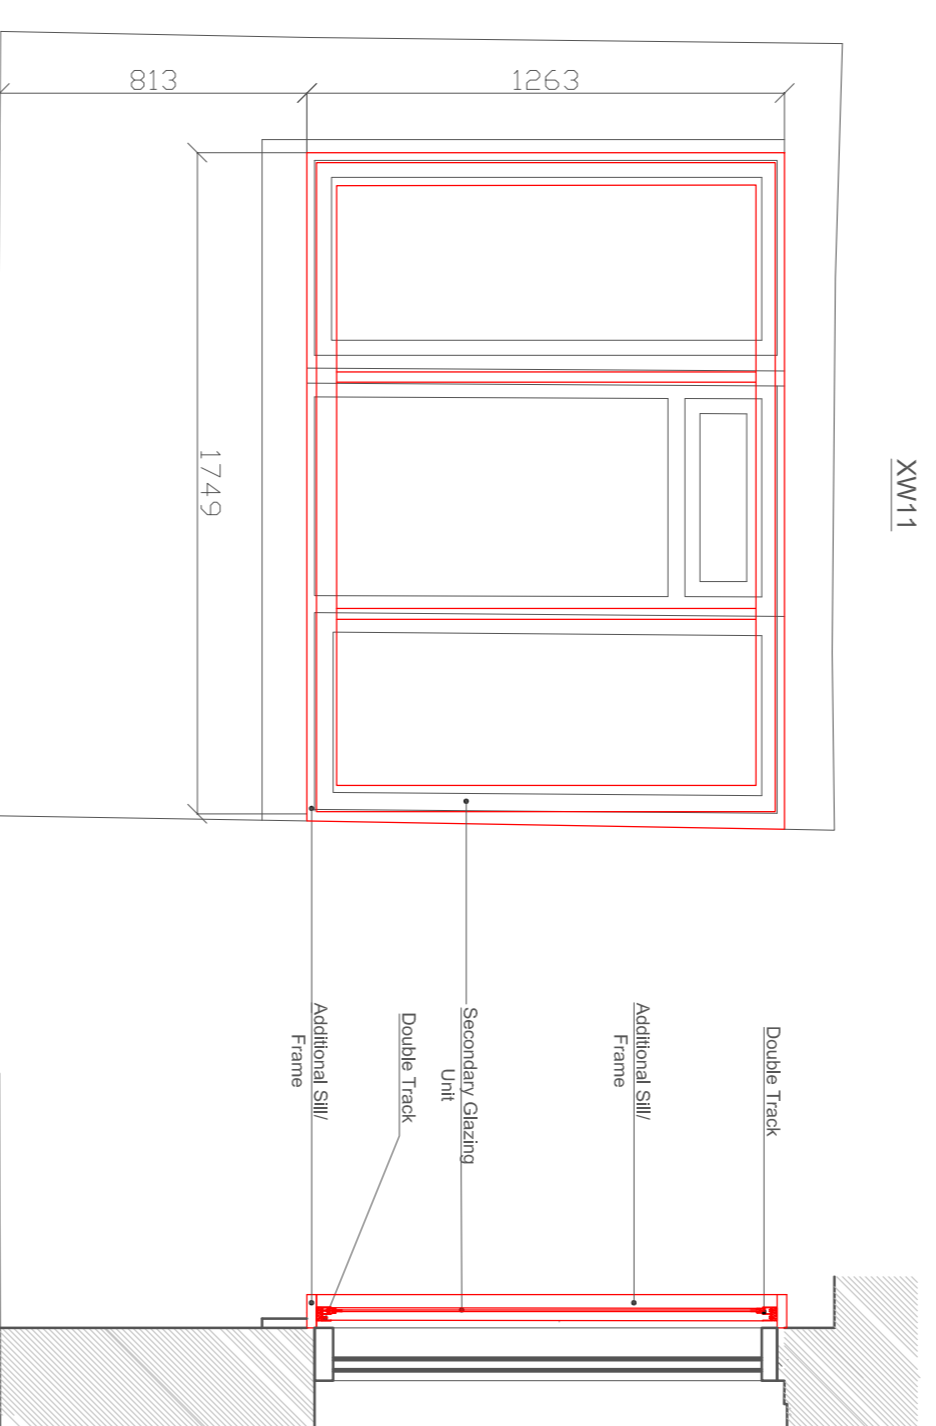


2 Type 3 Window Secondary Glazing Elevations/ Sections/ Plans
1:20

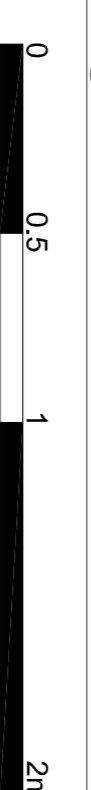

3 Type 2 Window Detail- Face Fixed
1:5

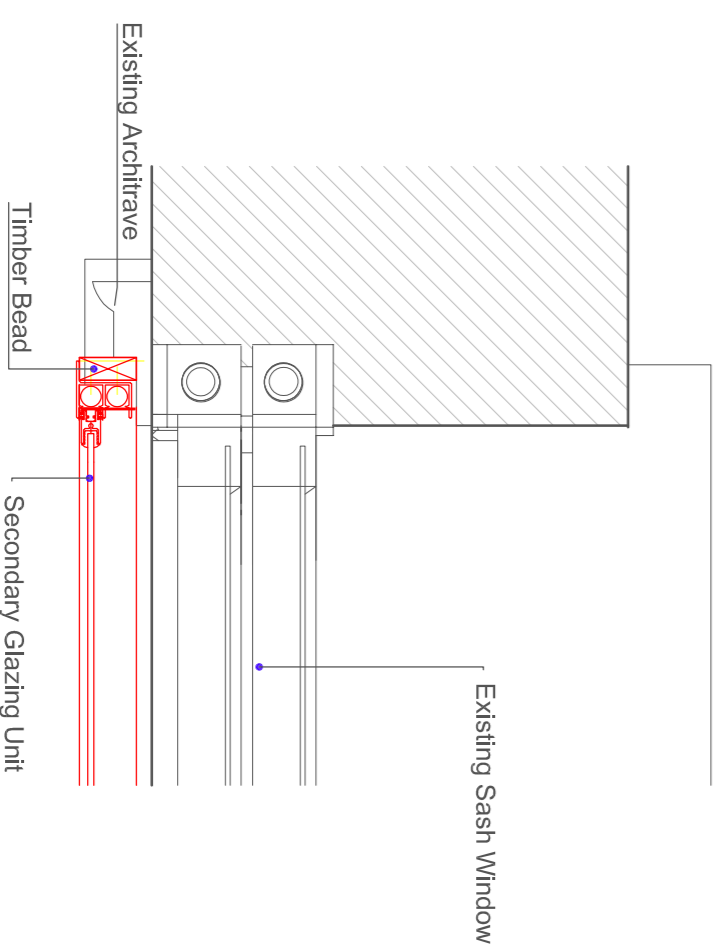

4 Type 3 Window Detail- Square Reveal With Additional Sill
1:5

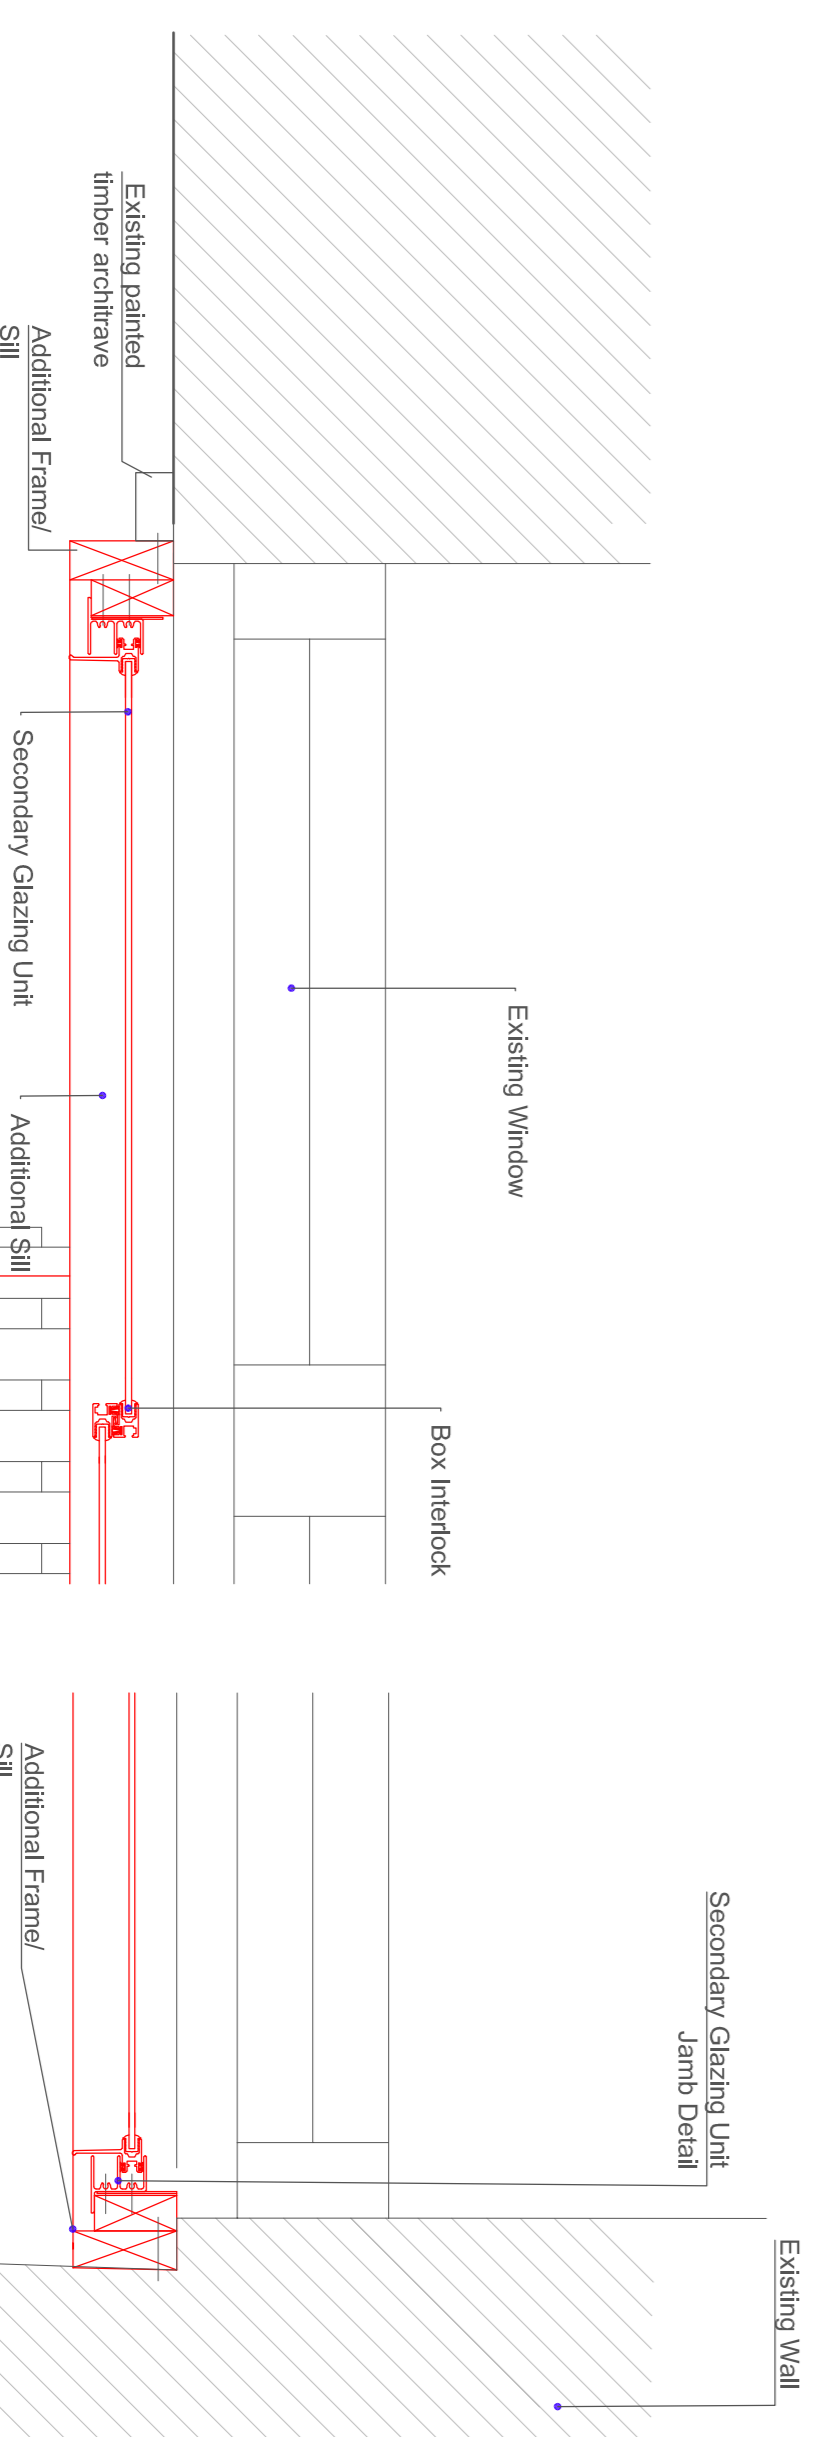

1. 13.07.18, Planning

JH

Rev. Date Description

Sign



The Stables, Duncton Road, London, SE19 8DL
 Tel: 0203 2777 7200
 Fax: 0203 2777 7201
 www.holtarchitecture.co.uk
 © The drawings are copyright

Do not scale the drawing
 Dimensions are given in millimetres.
 Centimetres to one decimal place or 0.00.

Project Title

Scale

2 Verulam Buildings

Varies @ A1

Purpose of Issue

PRELIMINARY

Drawing Title

Secondary Glazing
 Types 2 and 3

Drawing Number

Rev

1803-HA-XX-DR-A- 0502 1