


LOCATION PLAN  
SCALE: NTS

PLEASE NOTE:  
-DO NOT SCALE DRAWING.  
-CONTRACTOR TO CHECK ALL DIMENSIONS FROM DRAWINGS TO SITE AND NOTIFY THE ARCHITECT OF ANY DISCREPANCIES PRIOR TO FABRICATION TO ALLOW FOR MODIFICATIONS  
-DISCREPANCIES NOT BROUGHT TO THE ATTENTION OF THE ARCHITECT WILL BE THE RESPONSIBILITY OF THE RELEVANT CONTRACTOR  
-THIS DRAWING SHOULD BE READ IN CONJUNCTION WITH ALL SPECIFICATIONS AND ALL RELEVANT DESIGN, ENGINEERS AND SPECIALIST DRAWINGS.  
-THE CONTRACTOR MUST ADVISE ON ALL DETAILS TO ENSURE STABILITY AND STRENGTH OF CONSTRUCTION ALL MATERIALS TO BE MATCHED AND BALANCED AS APPROPRIATE.  
-THE WORKS DESCRIBED AND SPECIFIED ON THIS DRAWING AND ASSOCIATED DRAWINGS SHALL BE UNDERTAKEN IN ACCORDANCE WITH CURRENT HEALTH AND SAFETY PLAN PREPARED BY THE PLANNING SUPERVISOR FOR THE PROJECT.

NOTES:  
**PLEASE NOTE:**

**CONTRACTOR TO ALLOW FOR PLANT ON PINE SKIRTING TO ALL AREAS OF TENANCY 80MM H X 10MM D PAINTED SATIN WHITE.**

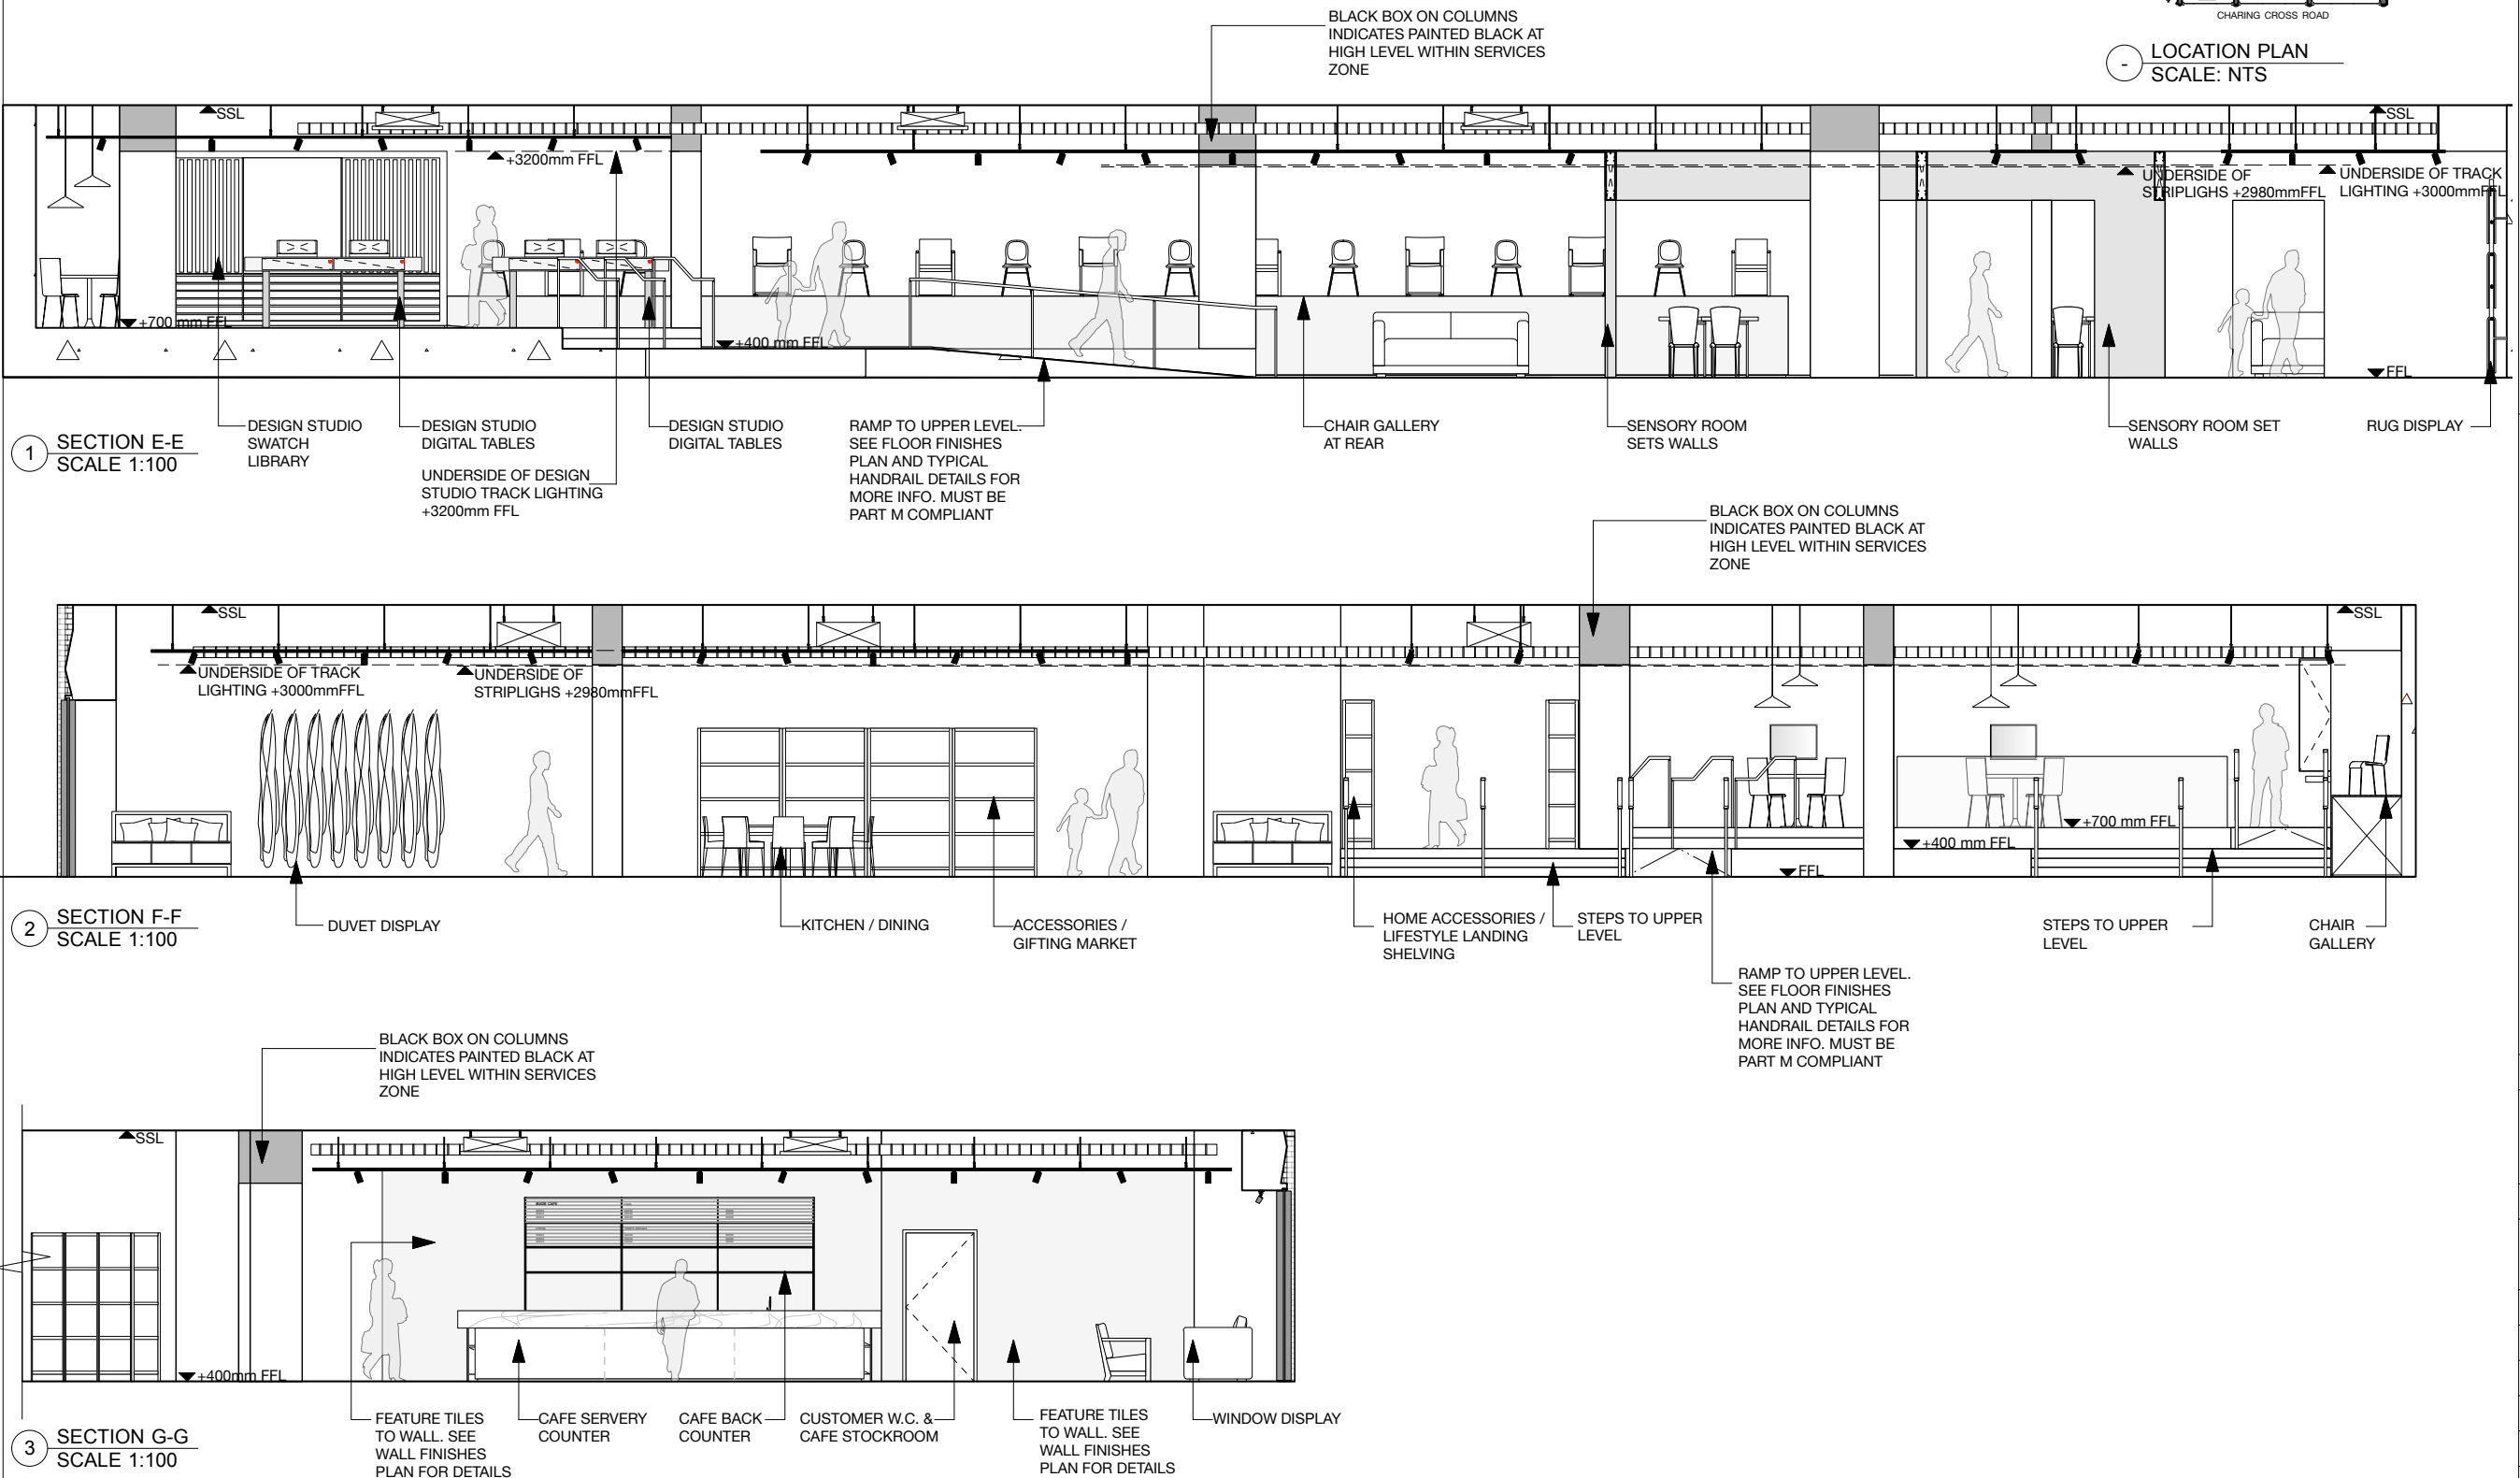

/	XX.XX.XX	
REVISION:	DATE:	DESCRIPTION:
LINE		
JOB NAME:	MADE STUDIO LONDON	
SITE ADDRESS:	100 CHARING CROSS ROAD LONDON WC2	
DRAWING:	ELEVATIONS C + D	
DWG NO:	C-201	JOB NO: 002 ISSUE NO: /
STATUS:	FOR COSTING	
SCALE:	1:200 @ A3	DATE: XX.XX.XX
DRAWN BY:	CHECKED BY: DW	
© LINE INTERIOR ARCHITECTURE		