

02 Typical Section AA
Scale: 1:40


FRAME TO BE MECHANICALLY FIXED TO SLAB. CONTRACTOR TO COORDINATE WITH REST OF HIGH LEVEL SERVICES AND LIGHTING.

J-01
25MM TUBE BOX SECTION FULLY WELDED. ALL WELDS SMOOTHED. SATIN POWDER COAT FINISH. ALL POWER CONCEALED AND PROVIDED THROUGH FRAME. CONTRACTOR TO ADVISE.

RED INDICATES HEIGHT OF BULBS FROM FFL. ENSURE COORDINATION WITH REST OF SERVICES AND LIGHTING.


2400MM FROM FFL

RED CIRCLES INDICATE BULB LOCATIONS. REFER TO NOTES ON RIGHT HAND SIDE OF PAGE FOR QUANTITY.

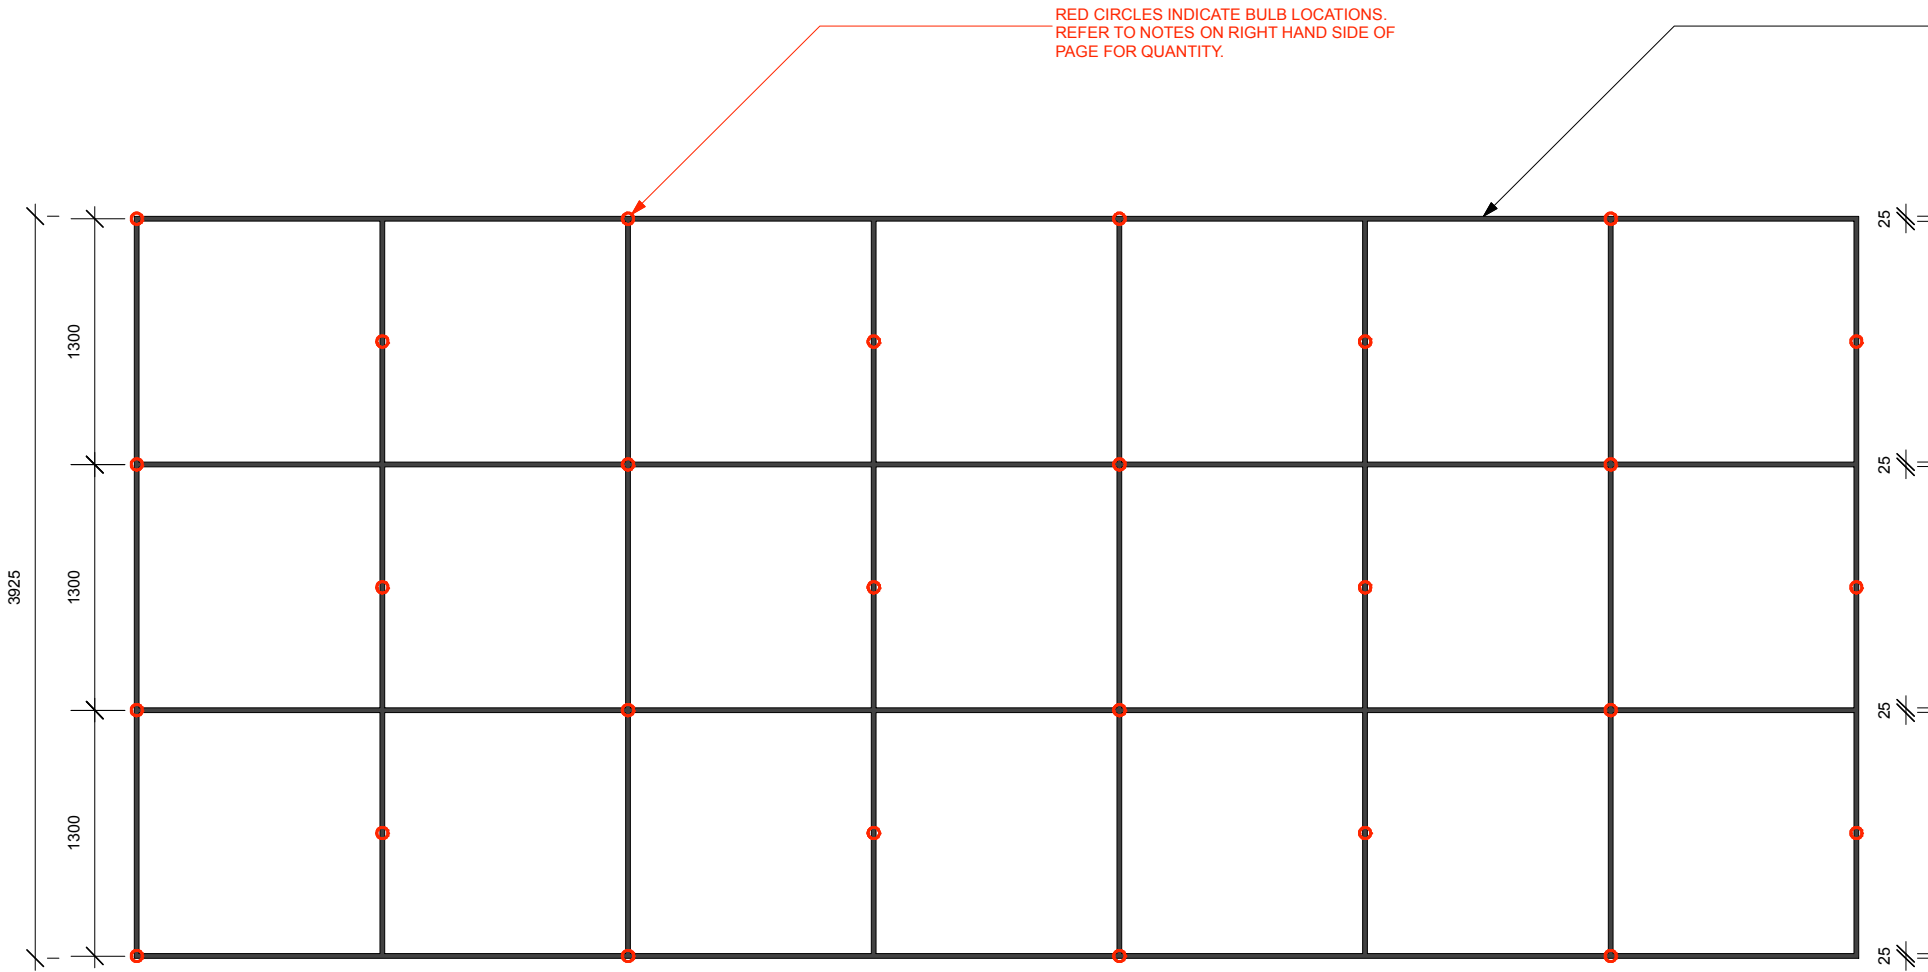

01 Plan
Scale: 1:40

J-01
25MM TUBE BOX SECTION FULLY WELDED. ALL WELDS SMOOTHED. SATIN POWDER COAT FINISH. ALL POWER CONCEALED AND PROVIDED THROUGH FRAME. CONTRACTOR TO ADVISE.

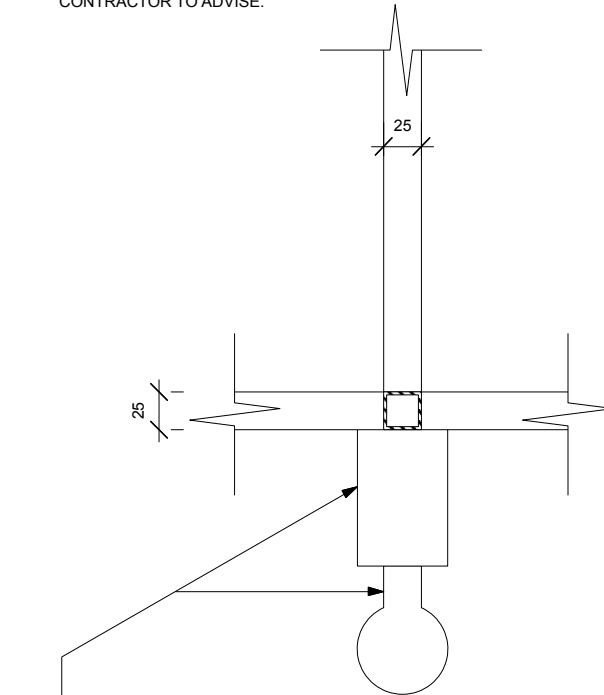

BRASS FITTING AND FILAMENT BULB PROVIDED BY MADE. FINAL DETAILS TBC.

03 Detail 01 - Bulb
Scale: 1:5

PLEASE NOTE:
-DO NOT SCALE DRAWING.
-CONTRACTOR TO CHECK ALL DIMENSIONS FROM DRAWINGS TO SITE AND NOTIFY THE ARCHITECT OF ANY DISCREPANCIES PRIOR TO FABRICATION TO ALLOW FOR MODIFICATIONS.
-DISCREPANCIES NOT BROUGHT TO THE ATTENTION OF THE ARCHITECT WILL BE THE RESPONSIBILITY OF THE RELEVANT CONTRACTOR.
-THIS DRAWING SHOULD BE READ IN CONJUNCTION WITH ALL SPECIFICATIONS AND ALL RELEVANT DESIGN, ENGINEERS AND SPECIALIST DRAWINGS.
-THE CONTRACTOR MUST ADVISE ON ALL DETAILS TO ENSURE STABILITY AND STRENGTH OF CONSTRUCTION ALL MATERIALS TO BE MATCHED AND BALANCED AS APPROPRIATE.
-THE WORKS DESCRIBED AND SPECIFIED ON THIS DRAWING AND ASSOCIATED DRAWINGS SHALL BE UNDERTAKEN IN ACCORDANCE WITH CURRENT HEALTH AND SAFETY PLAN PREPARED BY THE PLANNING SUPERVISOR FOR THE PROJECT.

NOTES:

QUANTITY LEGEND	
FEATURE	QUANTITY
FEATURE BULBS BY MADE	28



'OCTAVIA' BULB AND FITTING
SUPPLIED BY MADE

/	22.06.18	FOR COSTING
---	----------	-------------

REVISION:	DATE:	DESCRIPTION:
-----------	-------	--------------

LINE		
JOB NAME:	MADE STUDIO LONDON	
SITE ADDRESS:	100 CHARING CROSS ROAD LONDON WC2	
DRAWING:	CAFE FEATURE LIGHTING GRID	
DWG NO:	J-520	JOB NO: 002 ISSUE NO: /
STATUS:	FOR COSTING	
SCALE:	SEE DWG	DATE: 22.06.2018
DRAWN BY:	DW	CHECKED BY: DW
© LINE INTERIOR ARCHITECTURE		