


PROJECT ADDRESS: 1 LYN DHURST ROAD		DRAWING NAME PROPOSED GROUND FLOOR		REVISION:
CLIENT_NAME:MM		DRAWING NO: 2001 (PLA)101	DWG FILE 2001(PLA)100-300	
		PROJECT STAGE: PLANNING	DRAWN: AS	
		VERSION:	SCALE: 1:50 SIZE: A-3	DATE: 24.03.2017

This drawing and design is the property of AS-STUDIO Ltd and must not be issued, loaned or copied without written consent.

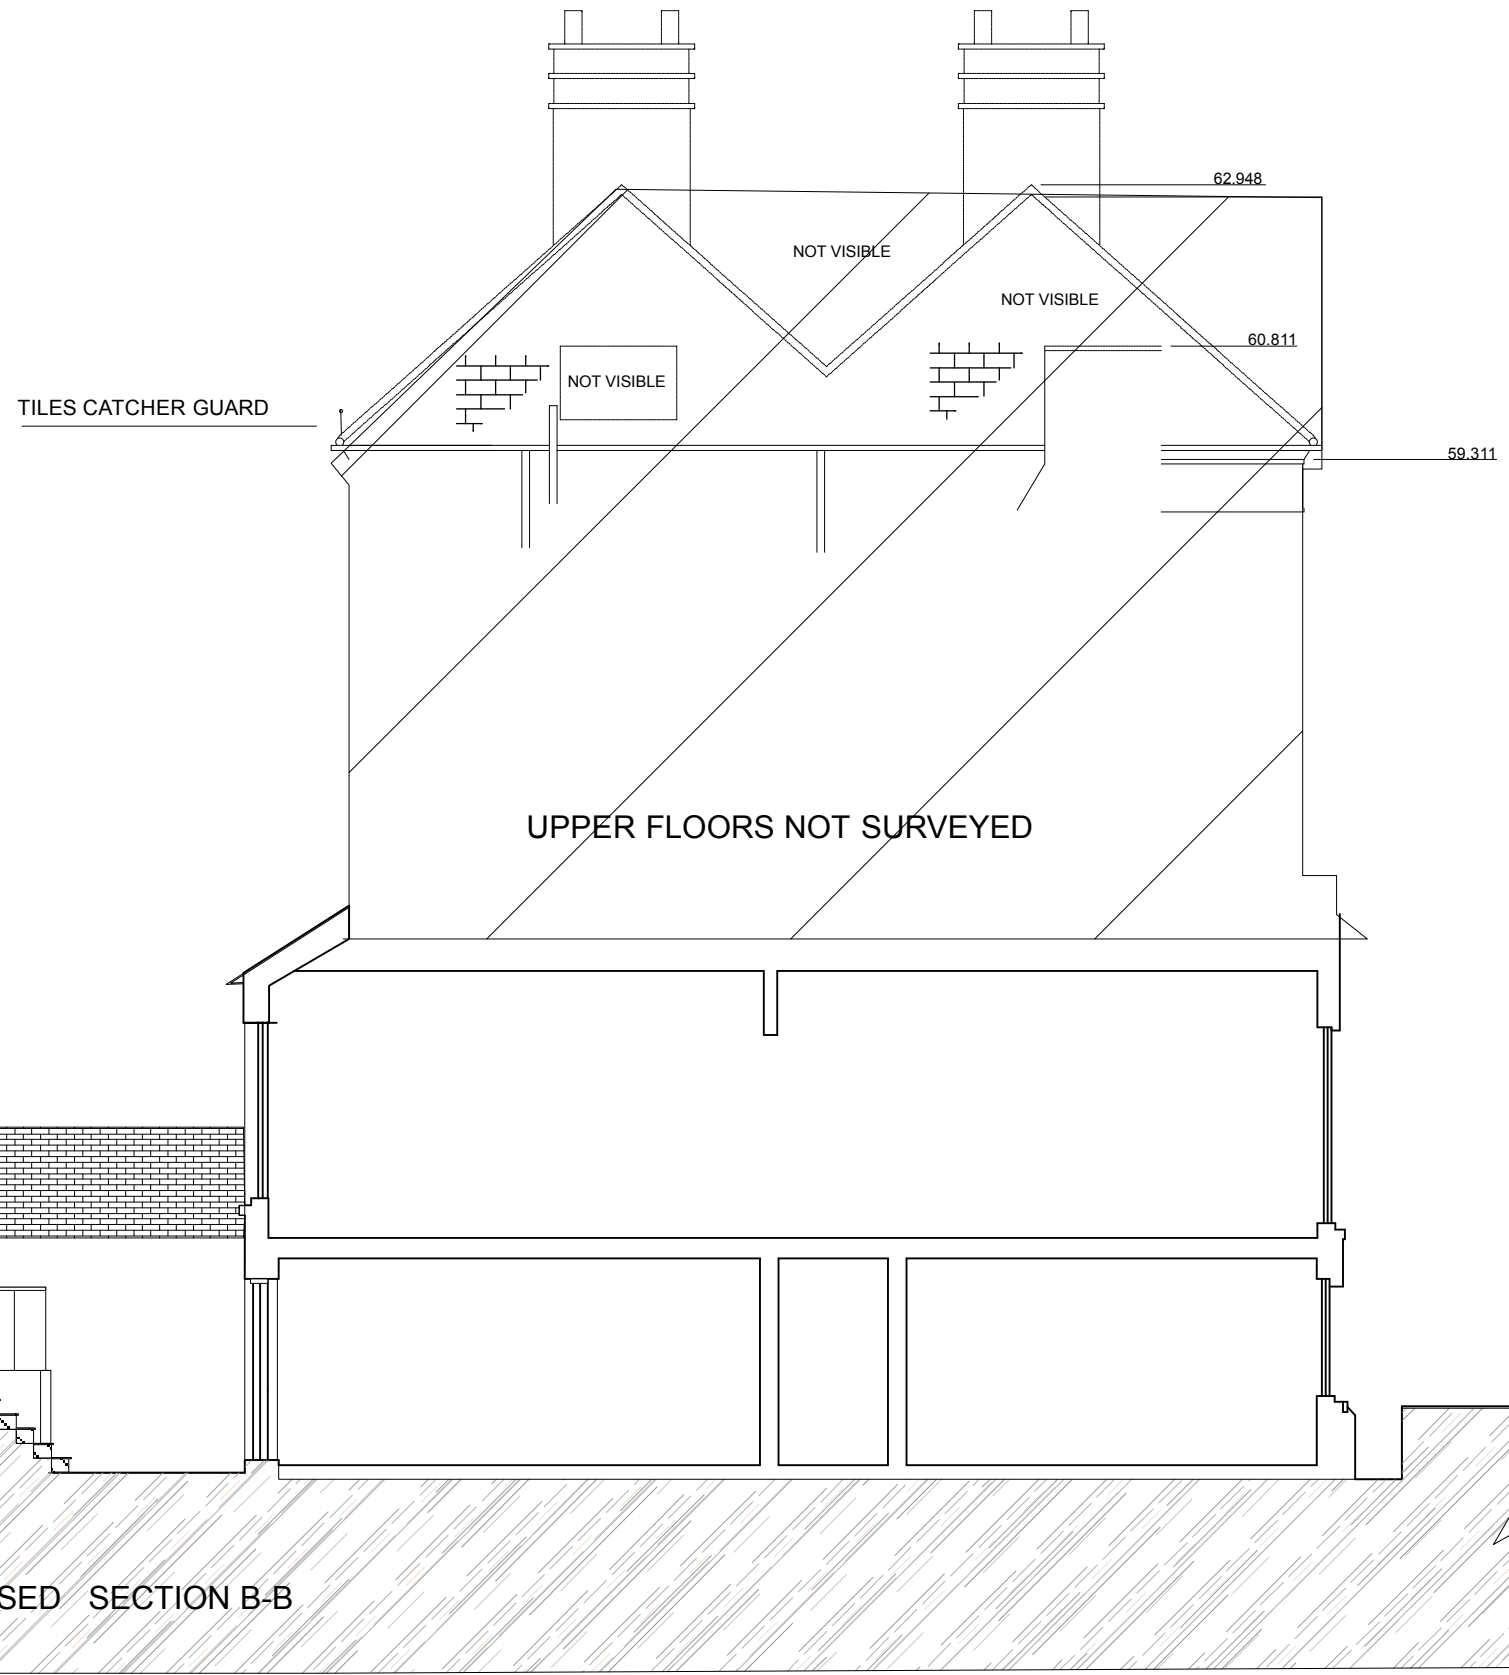

EXISTING SIDE REAR BOUNDARY WALL  
RETAINED UNALTERED

DARK GREY PAINTED MILD STEEL BALUSTRADE

PROPOSED SECTION B-B

DRAWING NAME PROPOSED SECTION B-B		REVISION:
DRAWING NO: 2001 (PLA)203 A	DWG FILE:2001(PLA)100-300	
PROJECT STAGE: PLANNING	DRAWN: AS	
VERSION:	SCALE:1:100 SIZE:A-3	DATE: 24.03.2017

LYNDHURST ROAD

