


EXISTING

GROUND

1:50



First Floor, Compass House,  
Pinnacles Close, Stanmore,  
Middlesex, HA7 4AF, England  
info@yooparchitects.co.uk  
020 8954 6291  
This drawing is copyright YOOP Architects.  
All measurements to be checked on site.

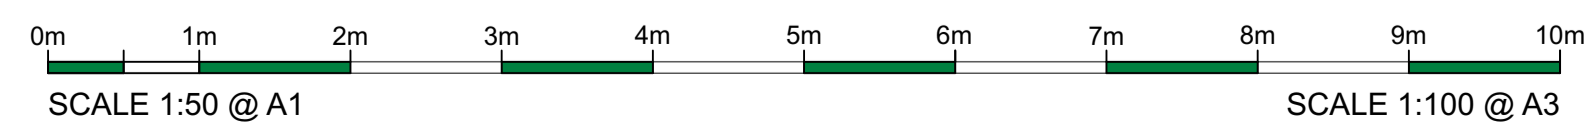

# PLANNING

Drawing	EXISTING GROUND FLOOR		
Job	North End Avenue, Hampstead, London, NW3 7HP		
Job No.	Date	Drm	Chk
2017/007	26/06/2018	M W	G E
Scale	Drawing No.	Revision	
1:50@A1 1:100@A3	006/EX/100		