



EXISTING

FIRST

1:50

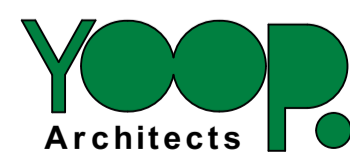

First Floor, Compass House,
Pinnacles Close, Stanmore,
Middlesex, HA7 4AF, England
info@yooparchitects.co.uk
020 8954 6291
This drawing is copyright YOOP Architects.
All measurements to be checked on site.

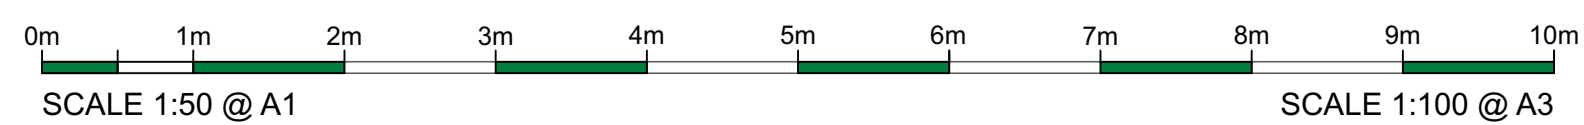

PLANNING

Drawing	EXISTING FIRST FLOOR		
Job	North End Avenue, Hampstead, London, NW3 7HP		
Job No.	Date	Drm	Chk
2017/007	26/06/2018	M W	G E
Scale	Drawing No.	Revision	
1:50@A1 1:100@A3	006/EX/101		