





C SHORT SECTION 1:50

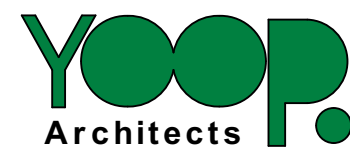

First Floor, Compass House,
Pinnacles Close, Stanmore,
Middlesex, HA7 4AF, England
info@yooparchitects.co.uk
020 8954 6291
This drawing is copyright YOOP Architects.
All measurements to be checked on site.

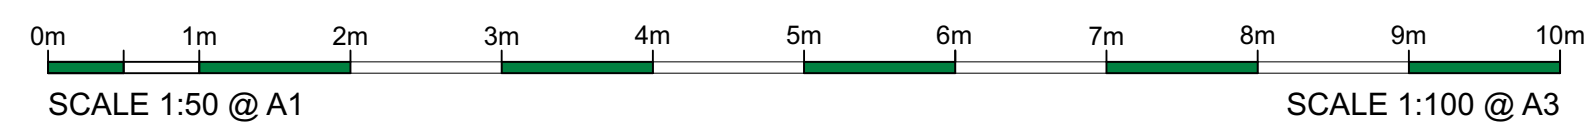

PLANNING

| | | | |
|---------------------|--|----------|-----|
| Drawing | EXISTING SECTION C-C | | |
| Job | North End Avenue, Hampstead, London, NW3 7HP | | |
| Job No. | Date | Drm | Chk |
| 2017/007 | 26/06/2018 | M W | G E |
| Scale | Drawing No. | Revision | |
| 1:50@A1 1:100@A3 | 006/EX/141 | | |