



PROPOSED

GROUND

1:50

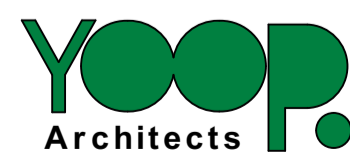

First Floor, Compass House,
Pinnacles Close, Stanmore,
Middlesex, HA7 4AF, England
info@yooparchitects.co.uk
020 8954 6291
This drawing is copyright YOOP Architects.
All measurements to be checked on site.

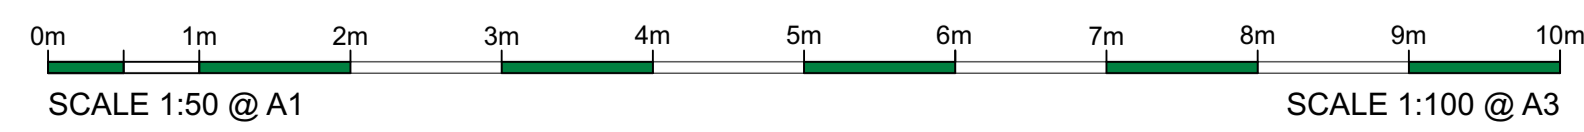

PLANNING

- Existing
- To be demolished
- New

Drawing	PROPOSED GROUND FLOOR		
Job	North End Avenue, Hampstead, London, NW3 7HP		
Job No.	Date	Drn	Chk
2017/007	26/06/2018	M W	G E
Scale	Drawing No.	Revision	
1:50@A1 1:100@A3	006/PR/200	D	