

35 BARTHOLOMEW ROAD

39 BARTHOLOMEW ROAD

LONDON STOCK WALK
PRINTED WHITE



37A BARTHOLOMEW ROAD, CAMDEN


0.1 Existing Ground Floor Plan

DWG EX A1.01

14.05.18

1:to50@A3



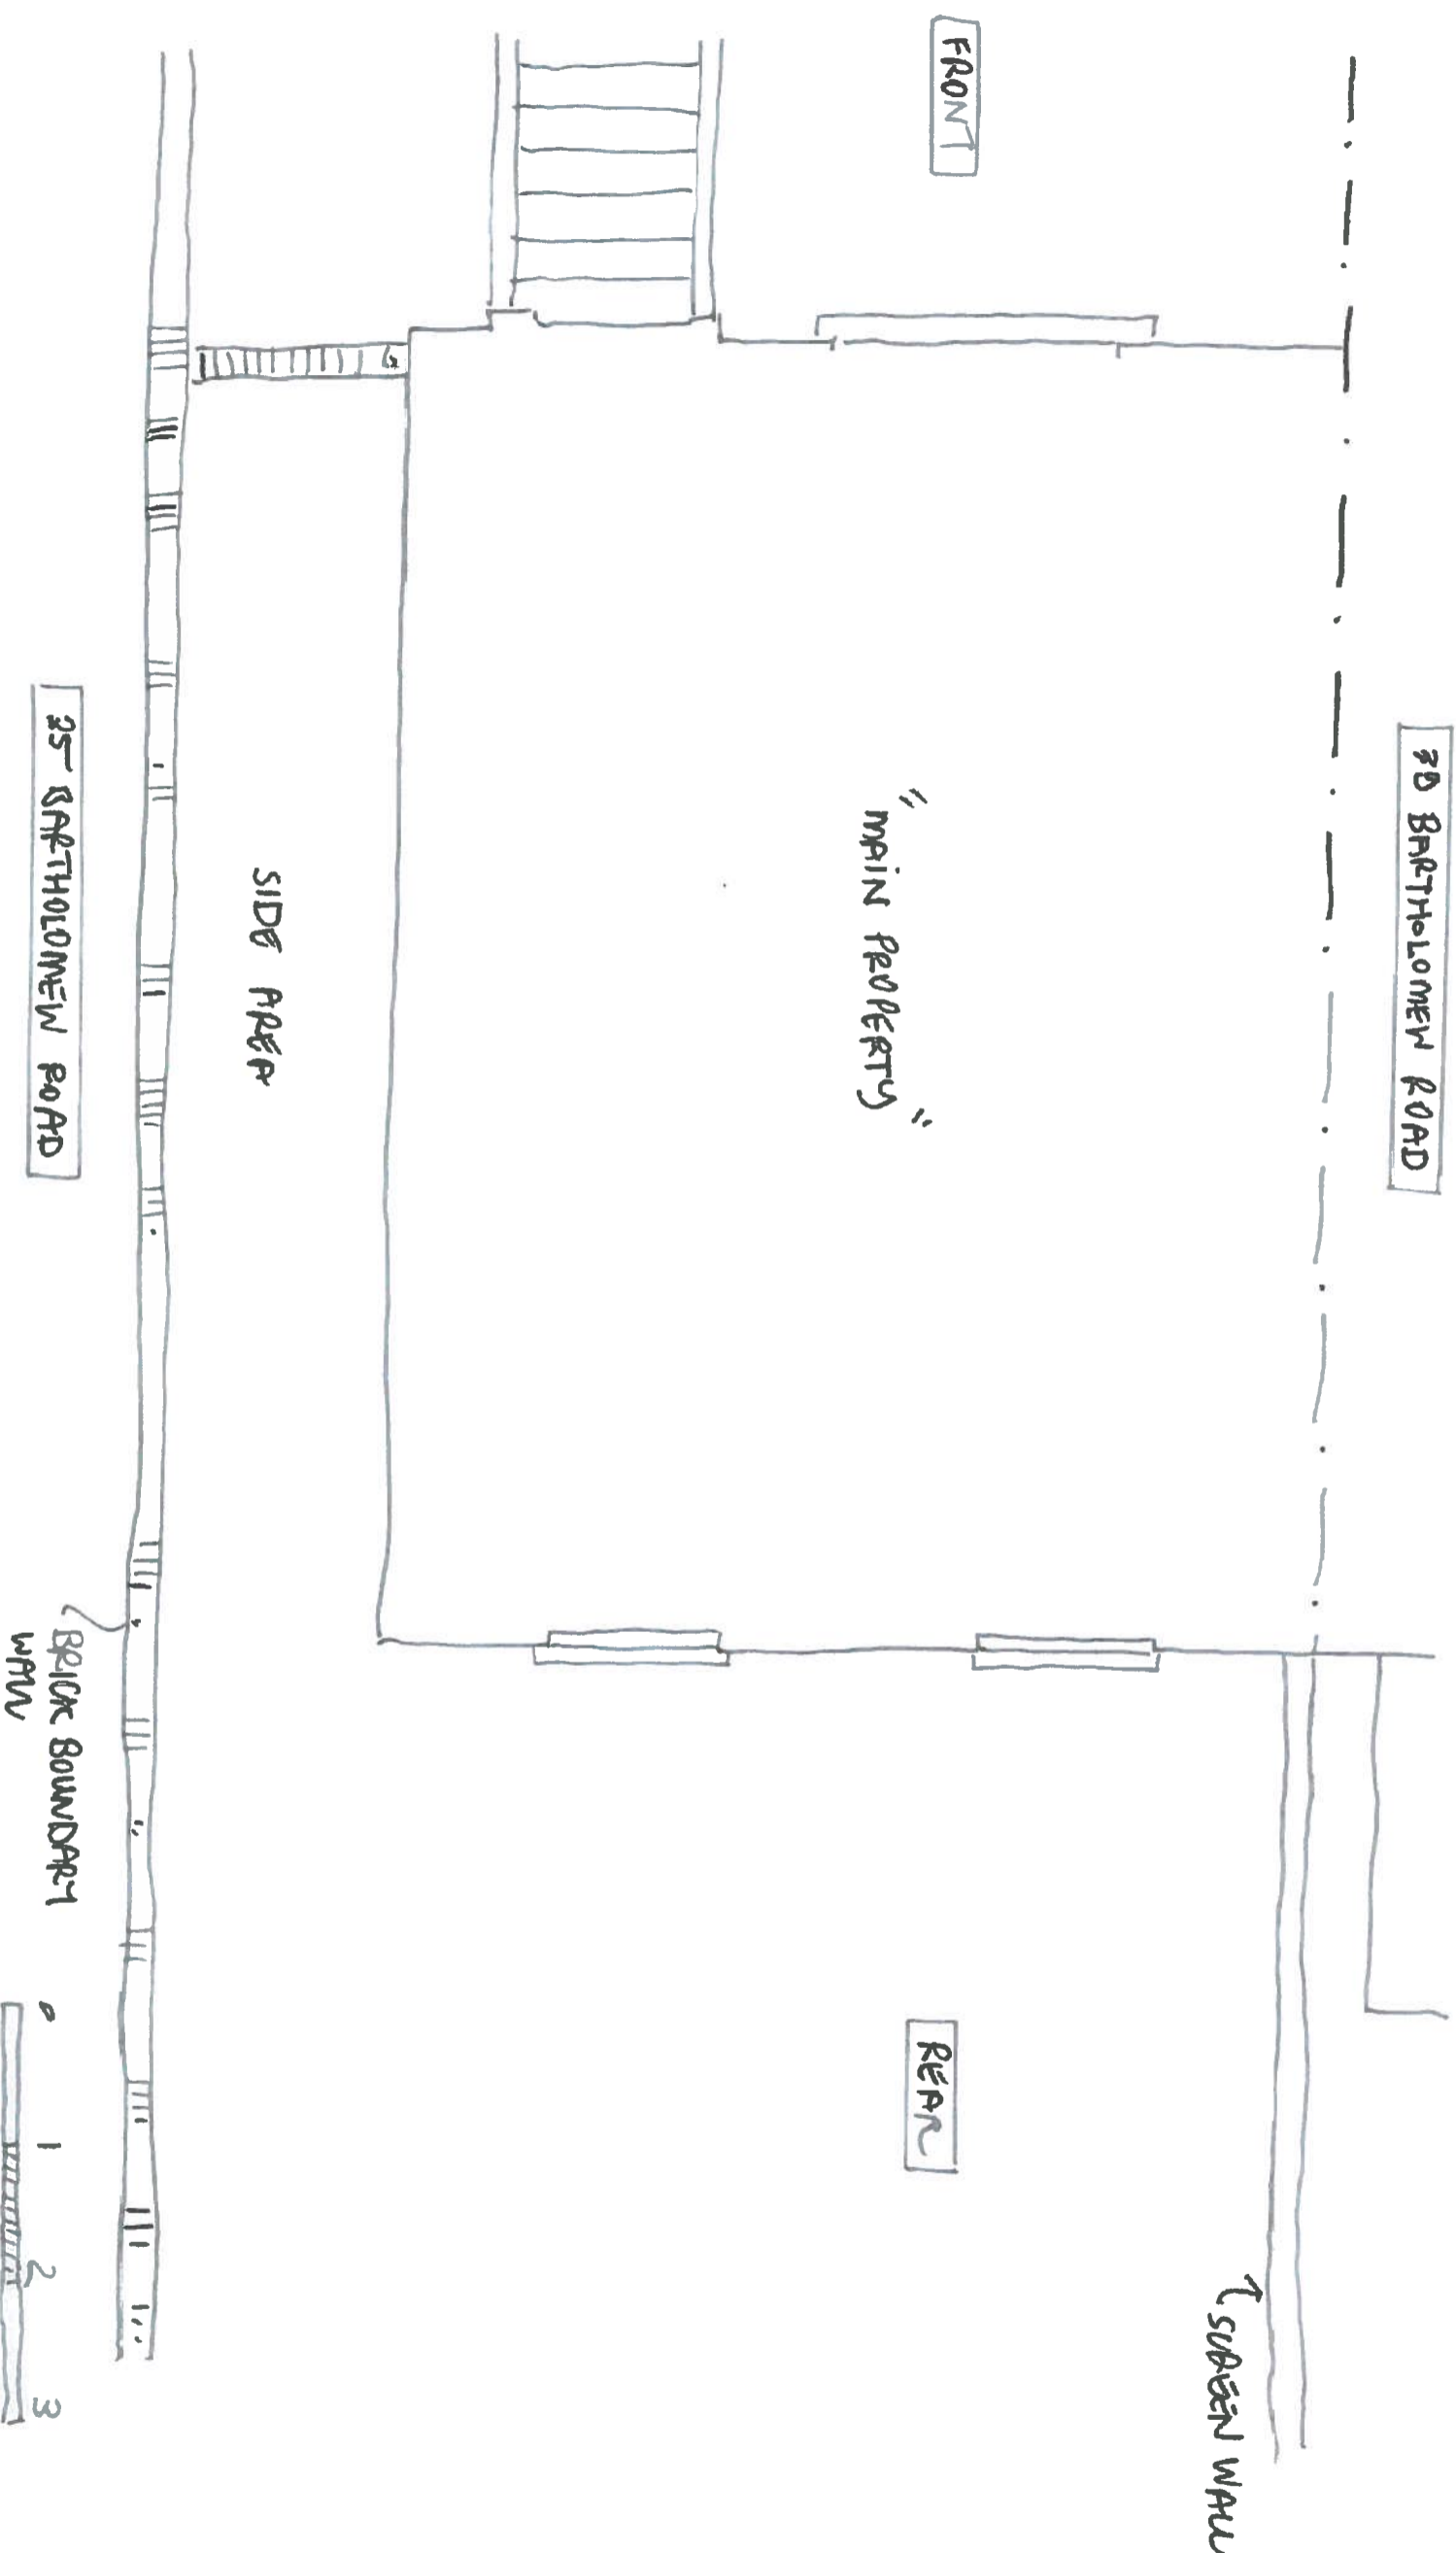

37A BARTHOLOMEW ROAD, CAMDEN


0.1 Existing Upper Floor Plan

DWG EX A.1.02


14.05.18

1 to 50 @ A3



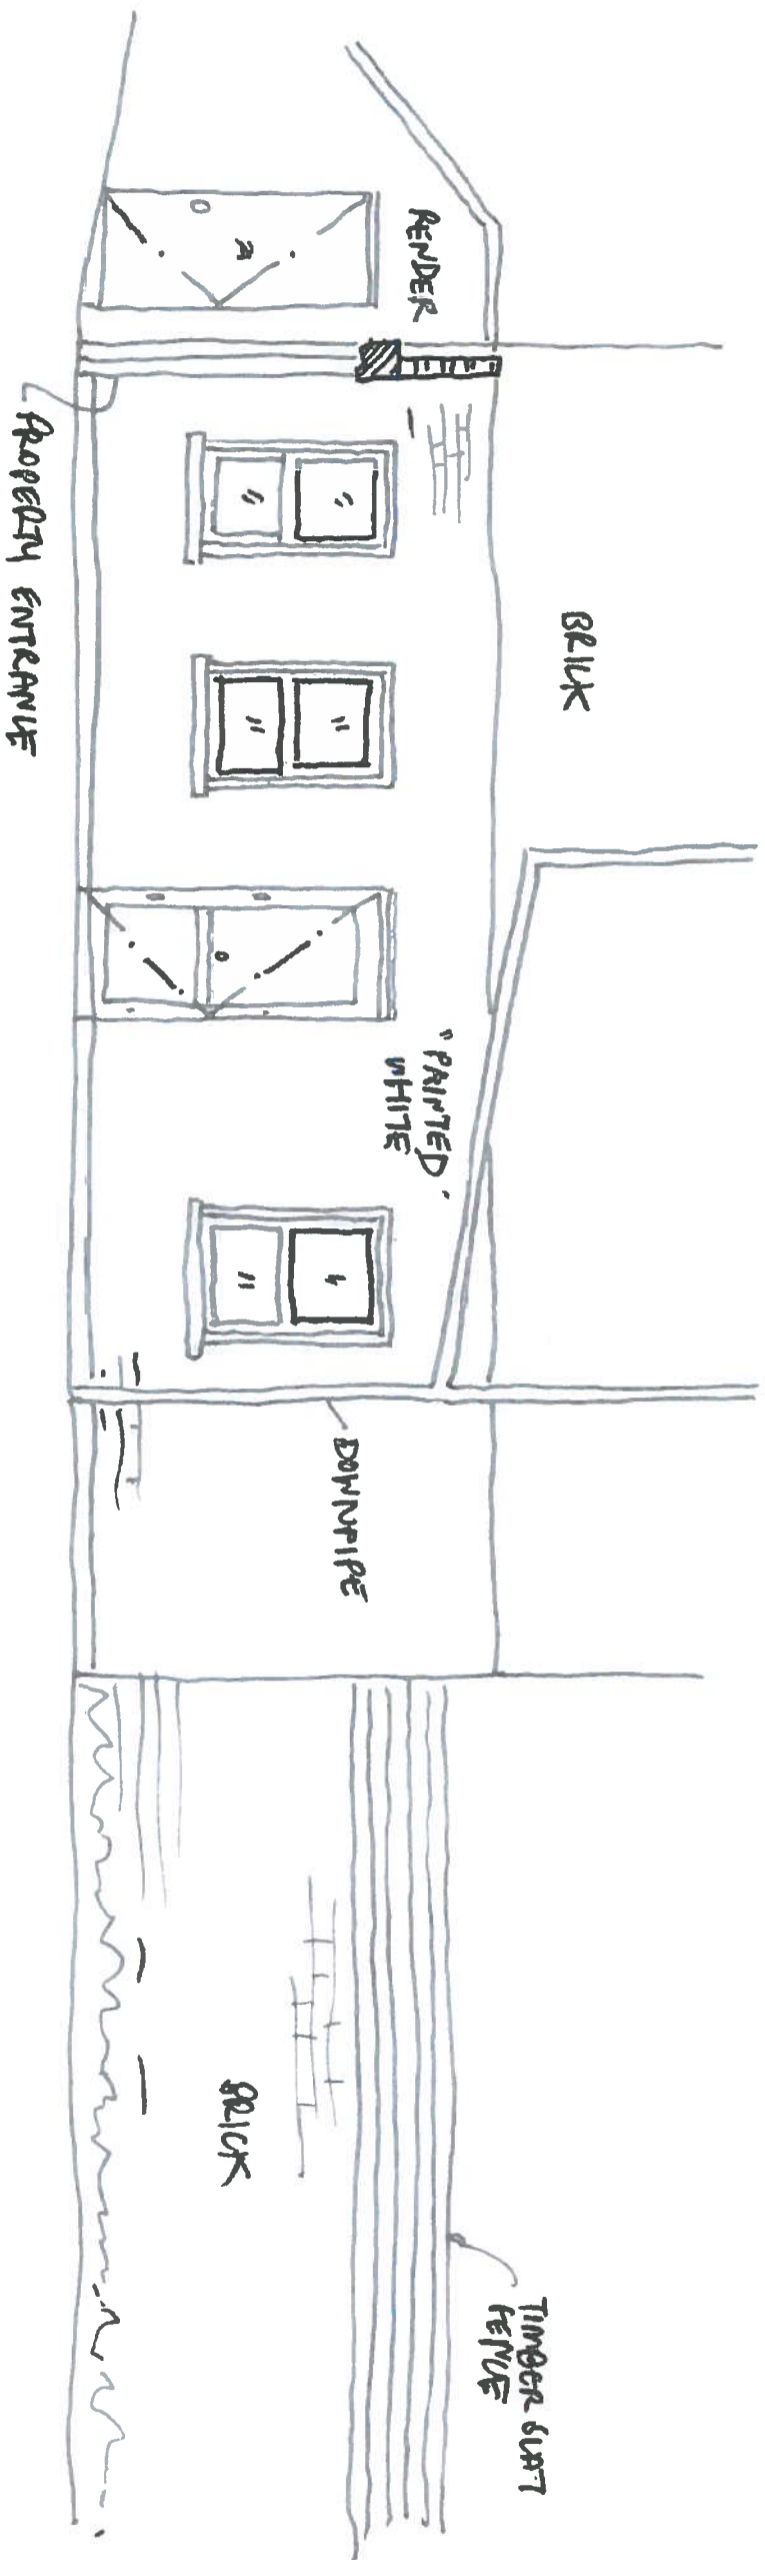

EXISTING LONG ELEVATION (WEST) - NO. 37A.

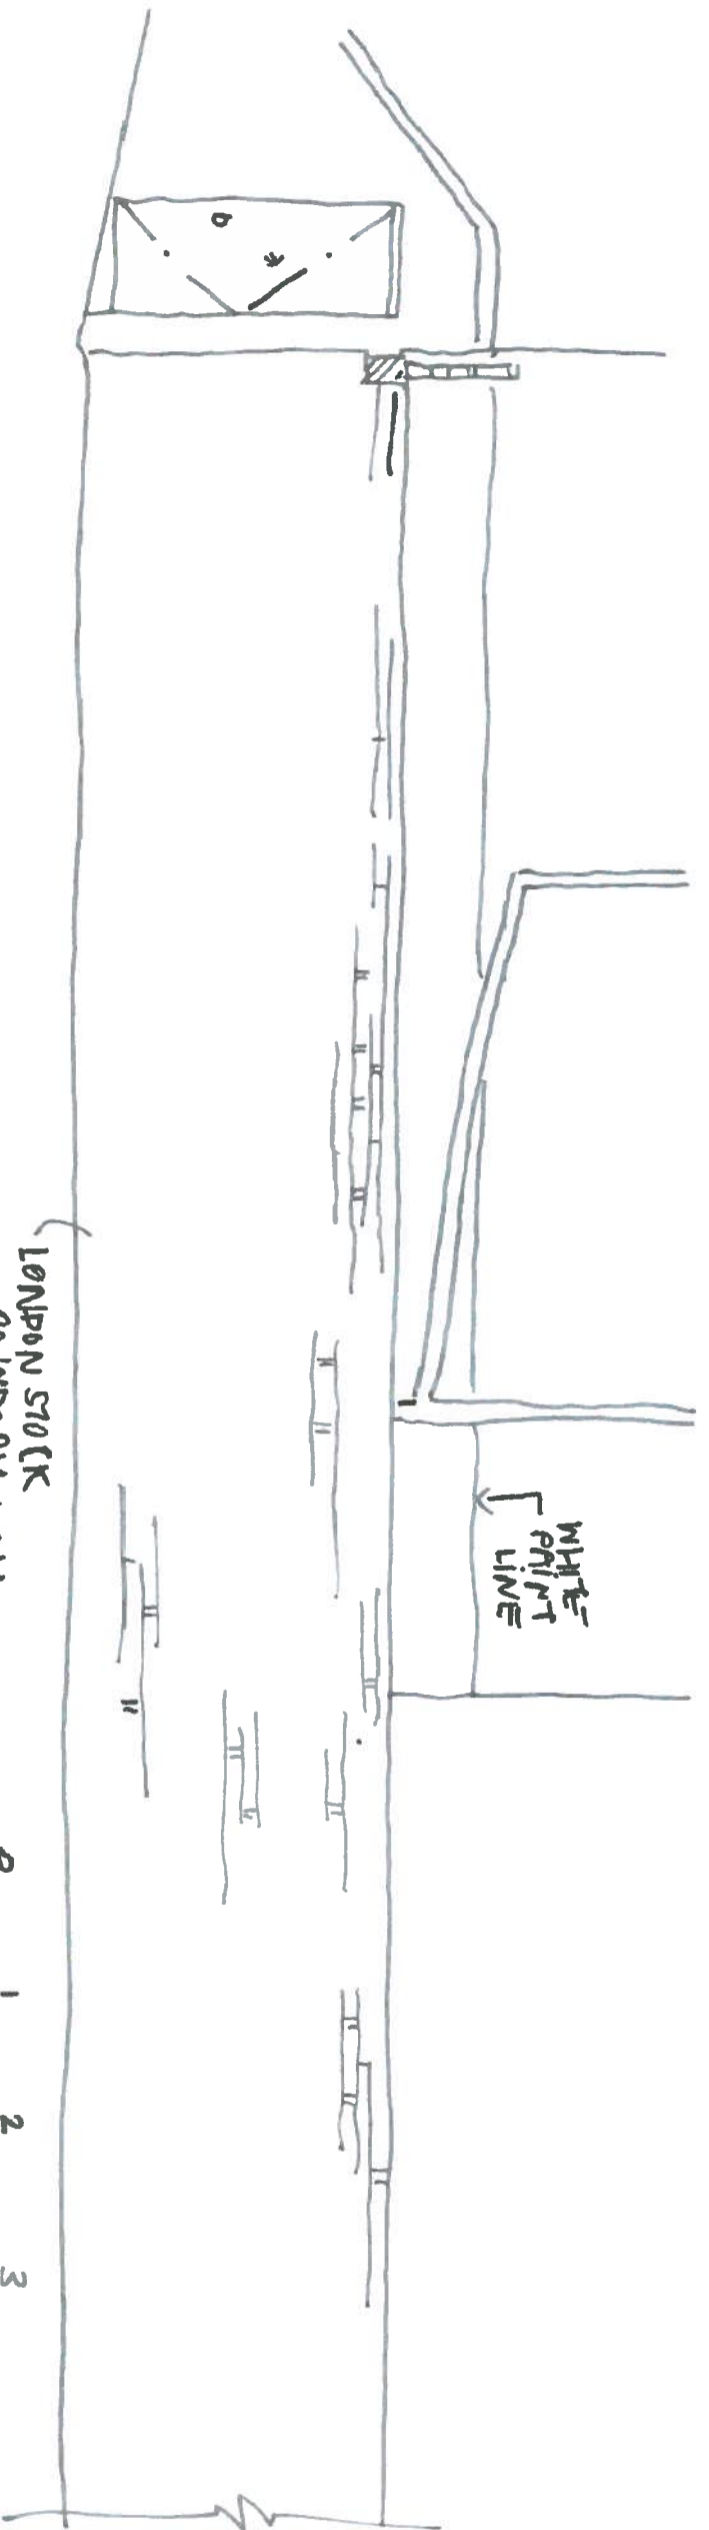

PROPOSED SIDE ELEVATION (WEST) VIEW FROM NO. 35.

LONDON STOCK
ROOFING WPLV

WHITE
PAINT
LINE

0 1 2 3

37A BARTHOLOMEW ROAD, CAMDEN

0.2 Existing Elevation Side


DWG EX A.1.03

14.05.18

1to50@A3



EXISTING REAR ELEVATION - NO. 37-A.

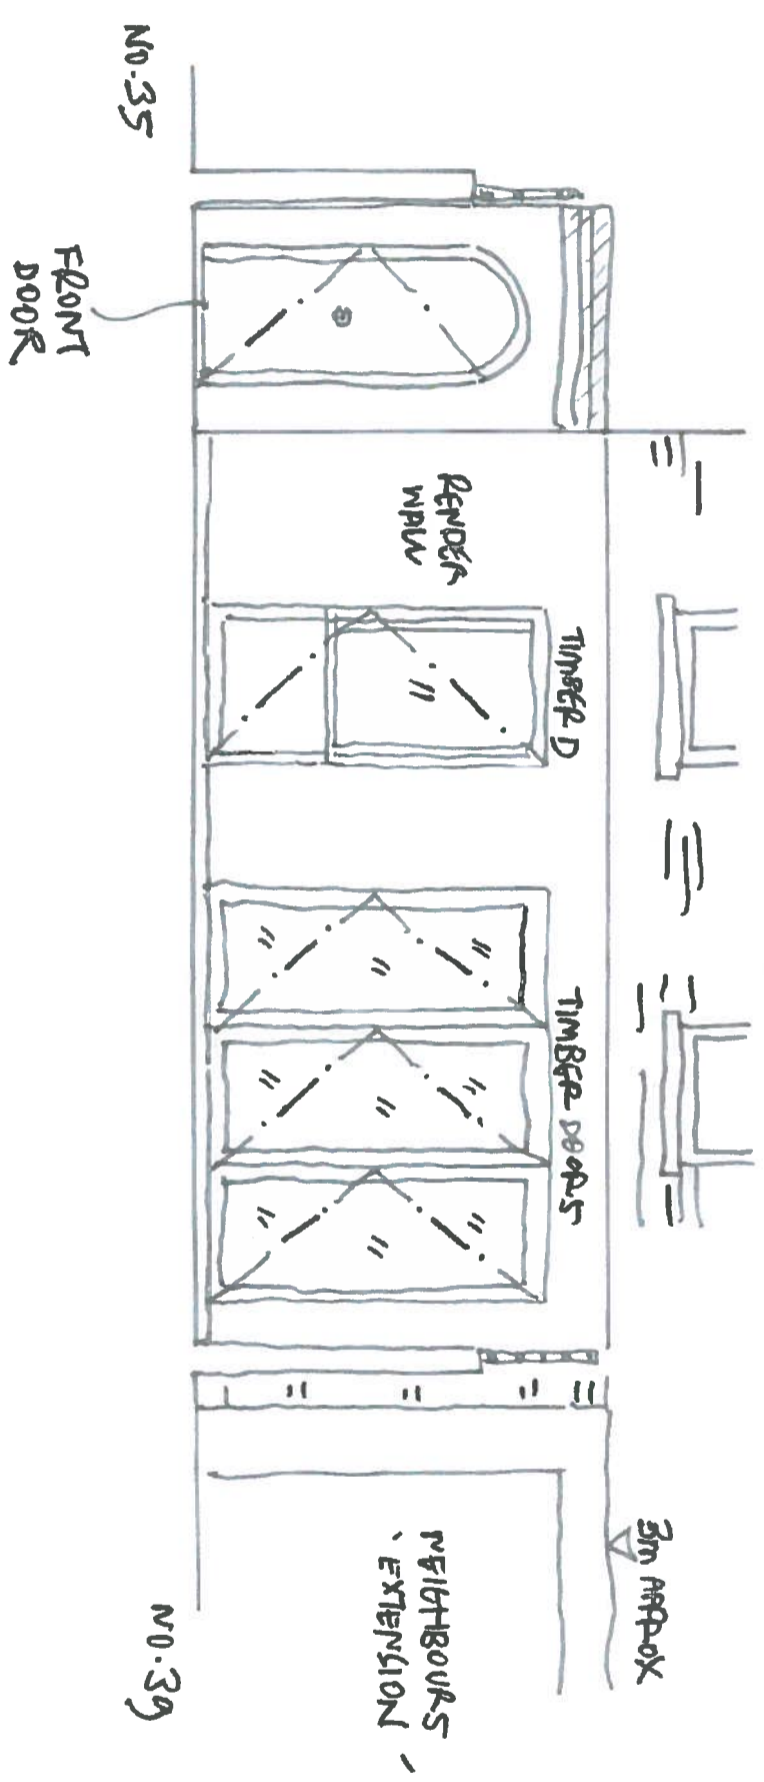

37A BARTHOLOMEW ROAD, CAMDEN

02 Existing Elevation Rear

DWG EX A1.04

14.05.18

1:to50@A3

