


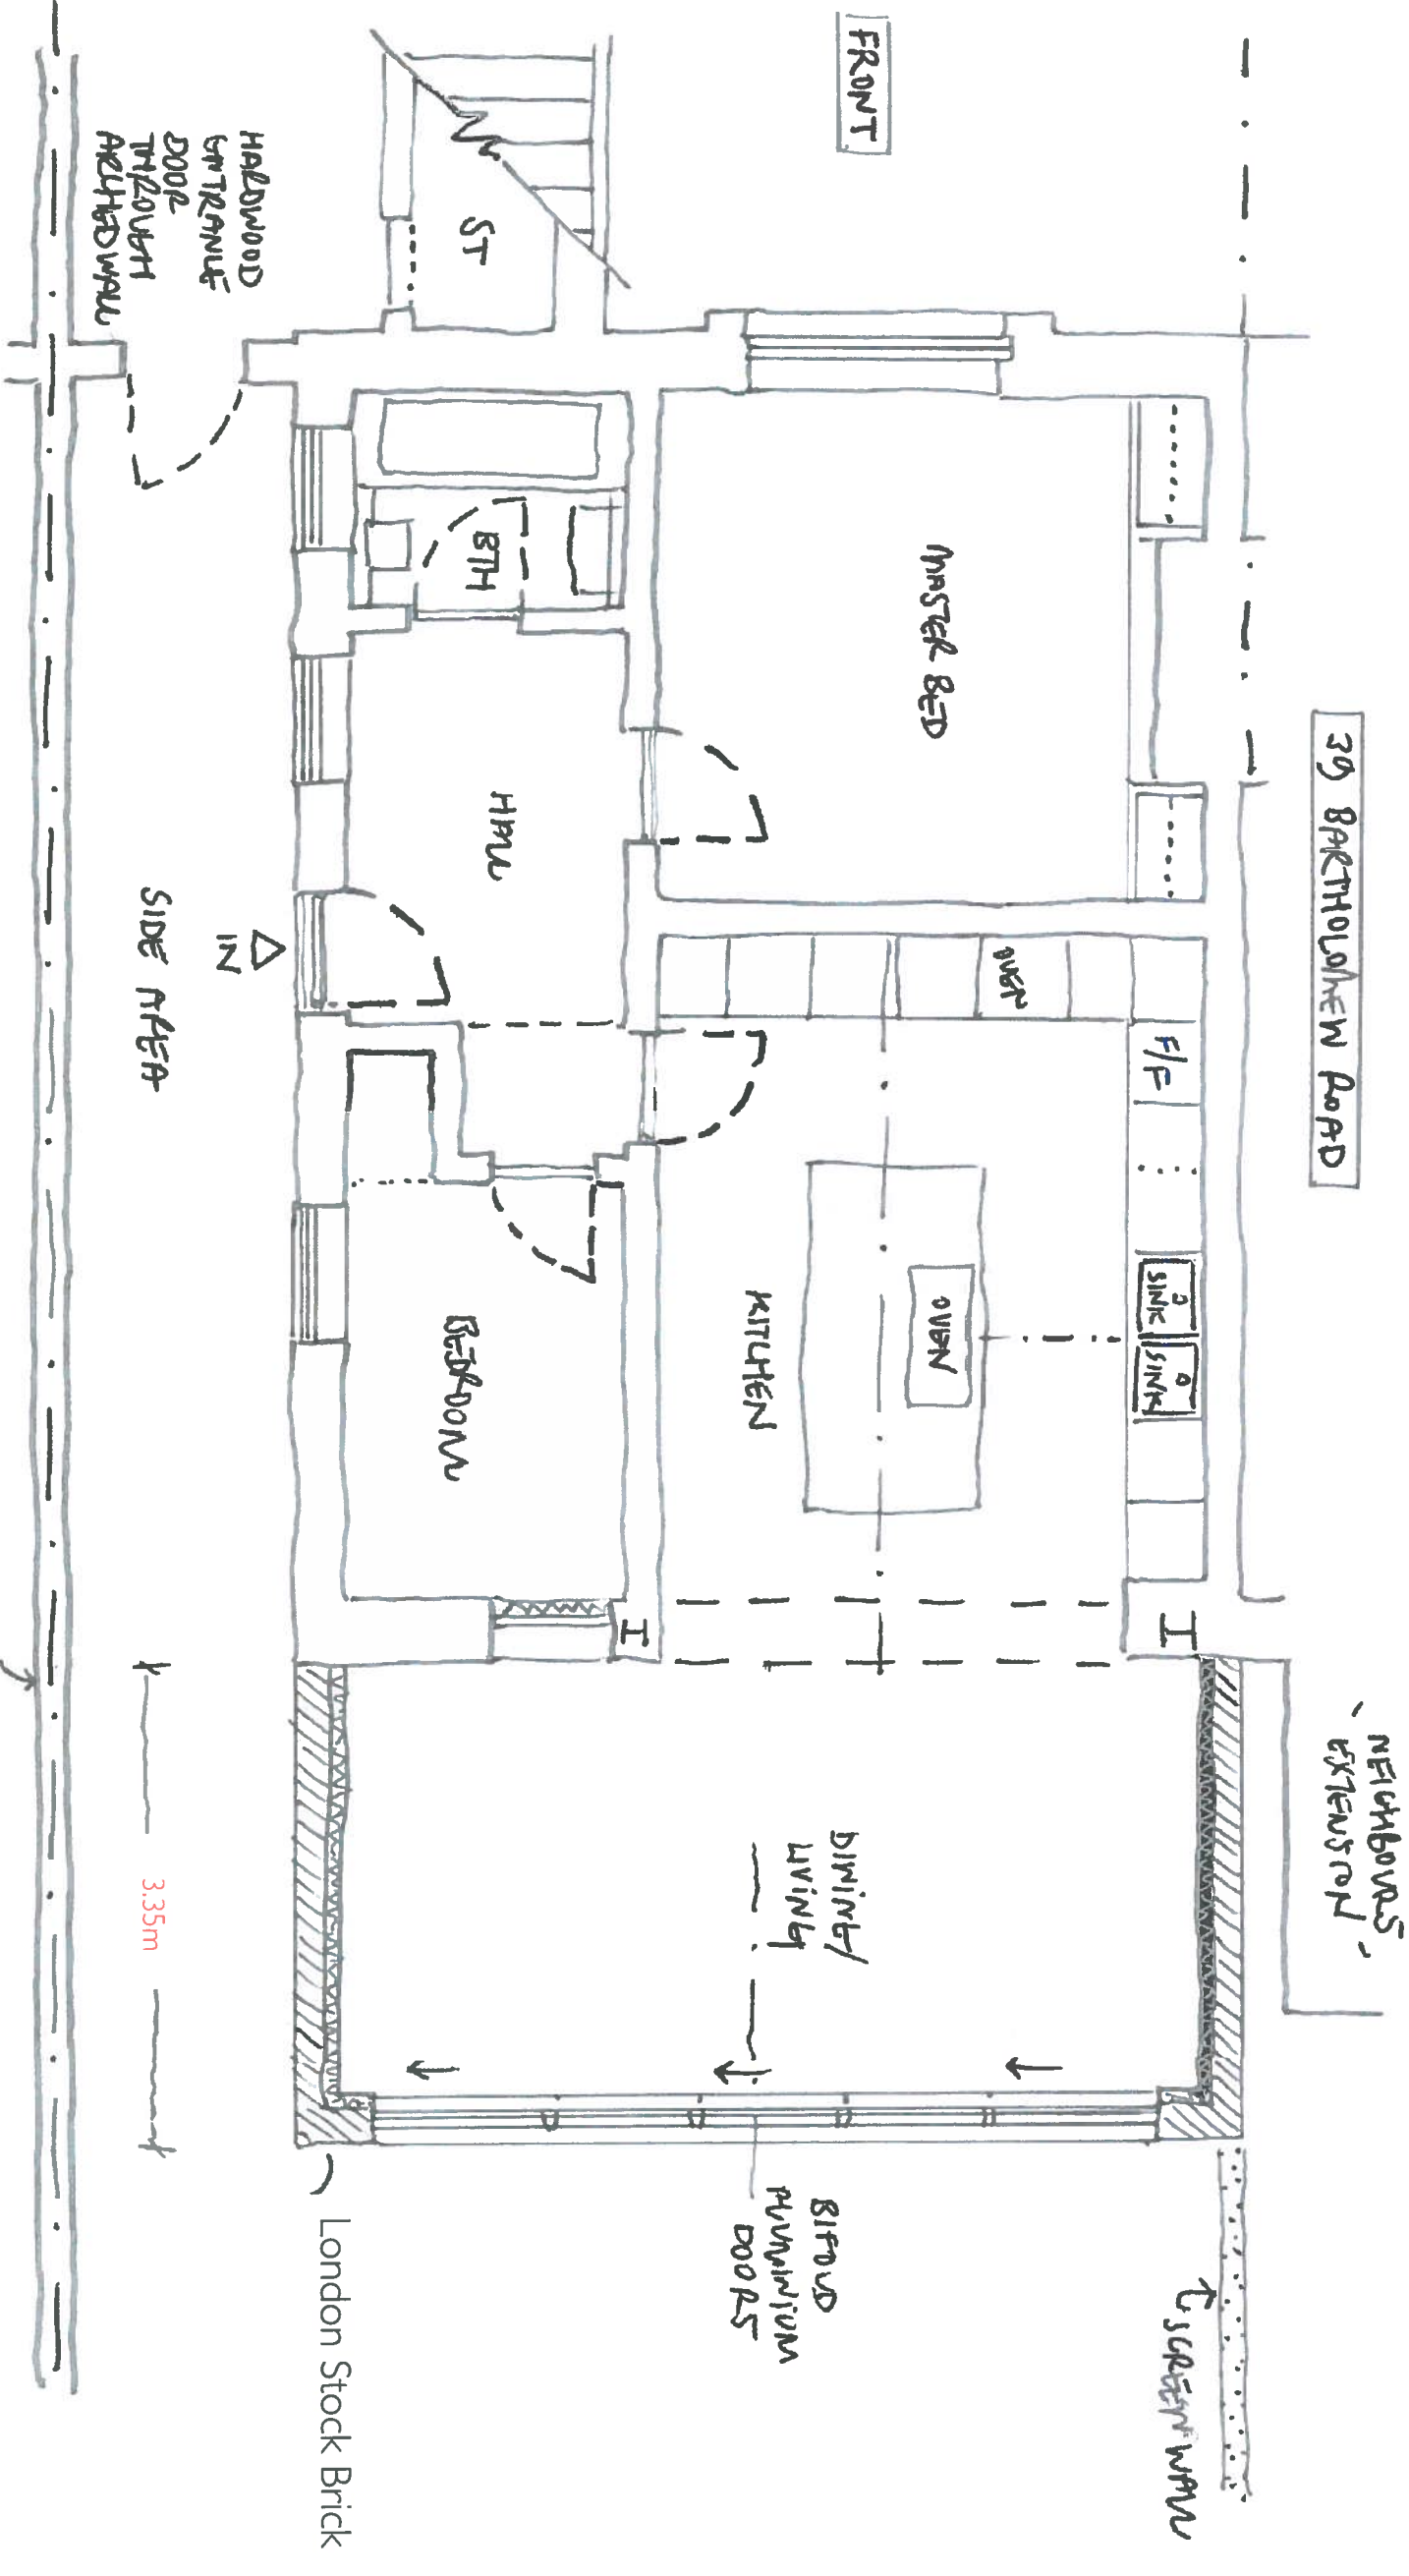


LONDON STOCK WALL
PAINTED WHITE

37A BARTHOLOMEW ROAD, CAMDEN

I.1 Proposed Ground Floor Plan

DWG A1.01 REV C 14.05.18

1 to 50 @ A3

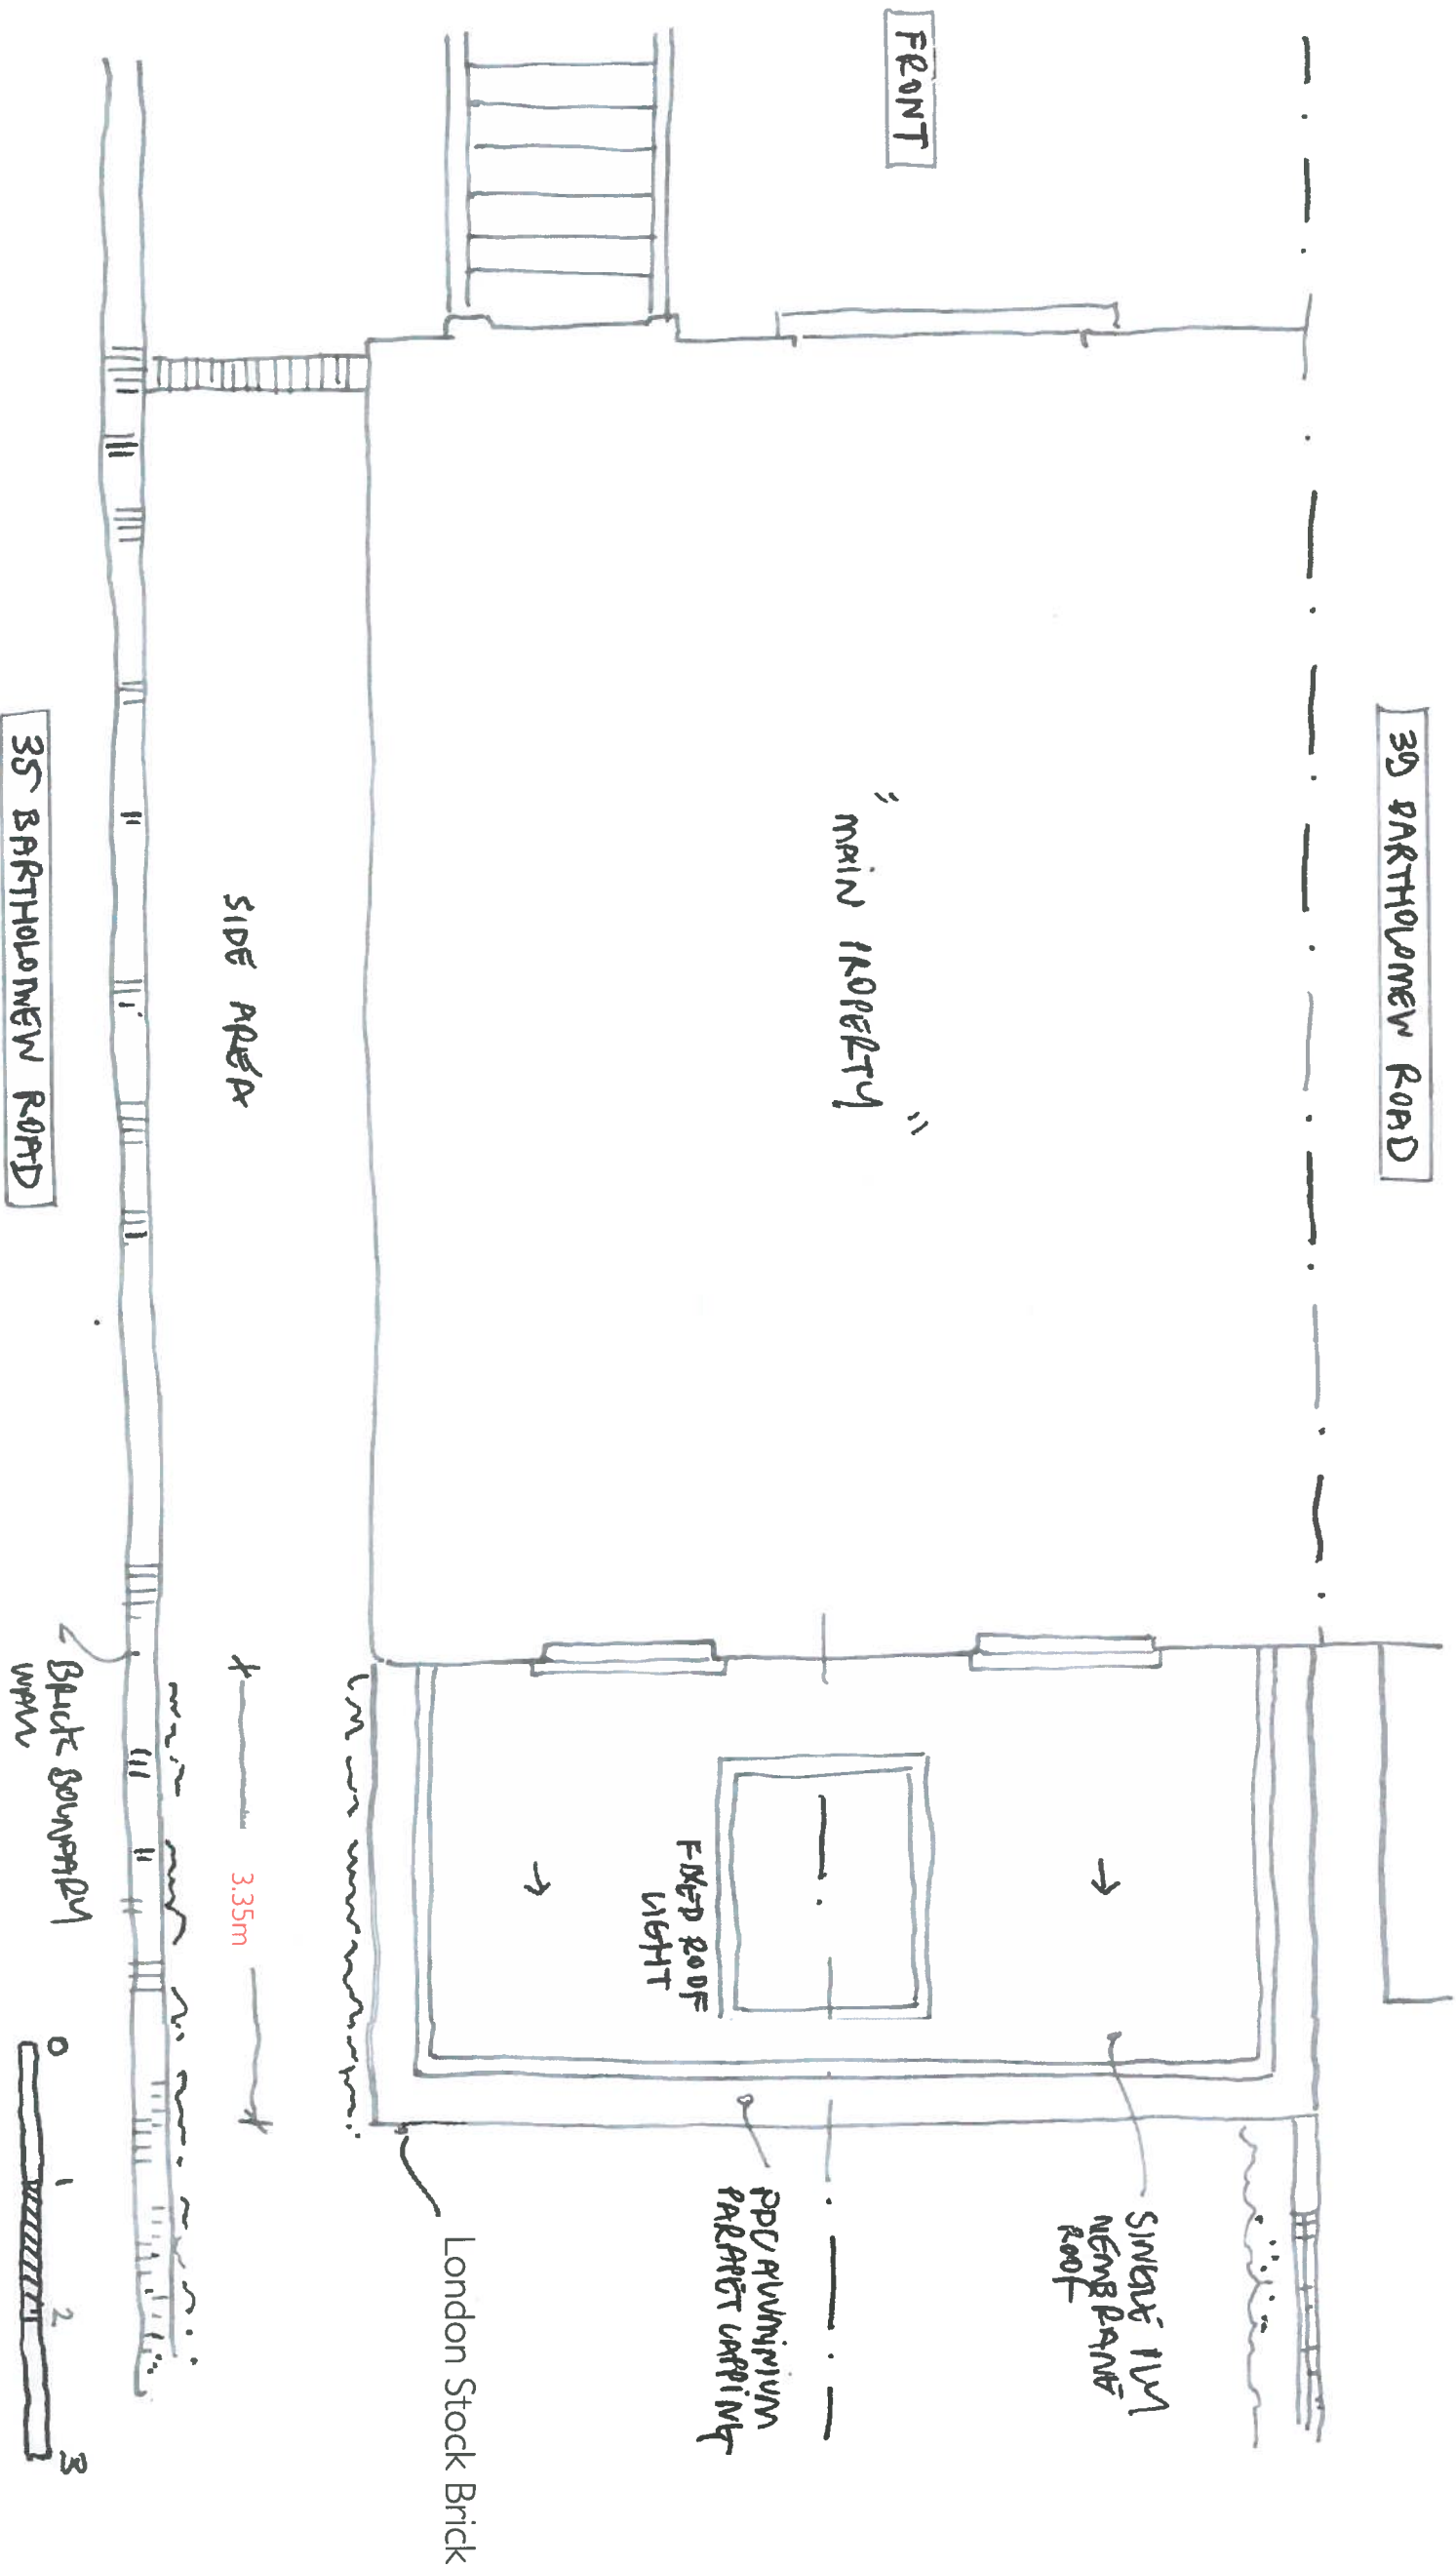





37A BARTHOLOMEW ROAD, CAMDEN

1.1 Proposed Roof Plan

DWG A1.02 REV C 14.05.18

1 to 500 @ A3

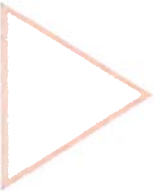

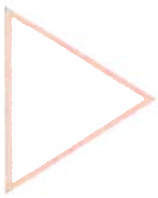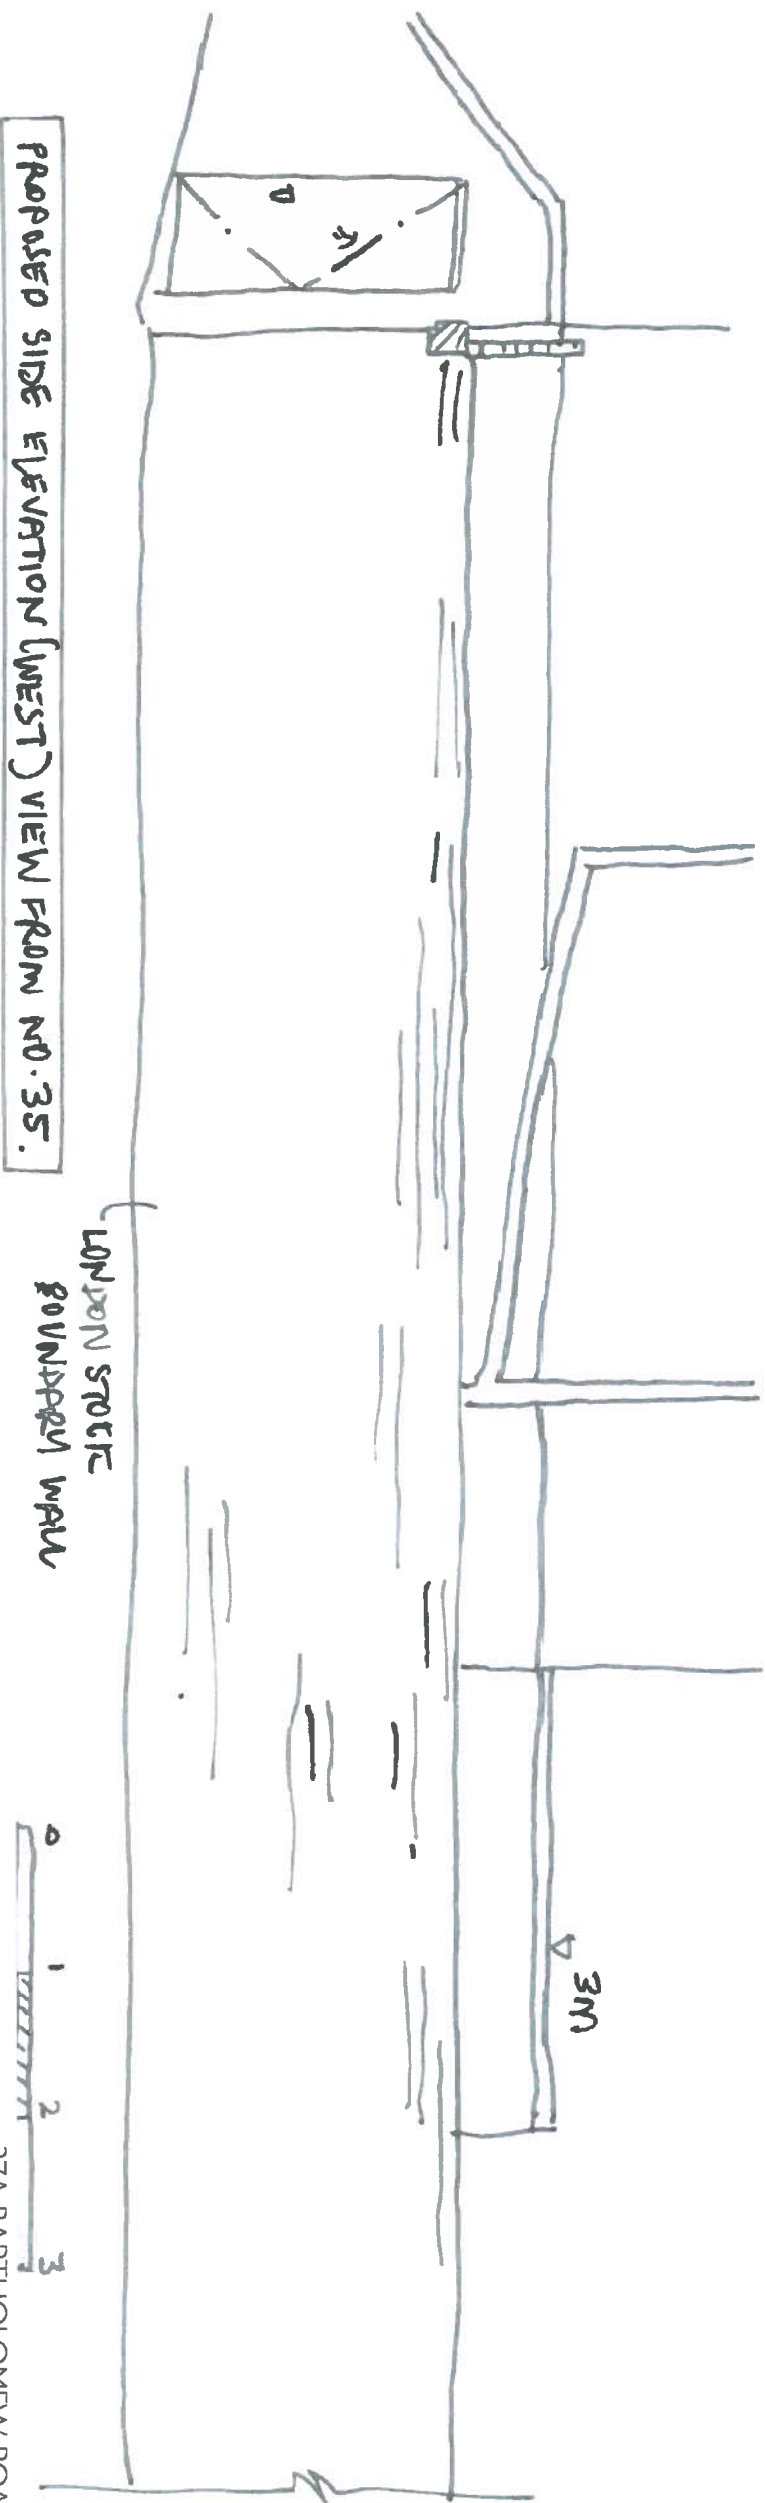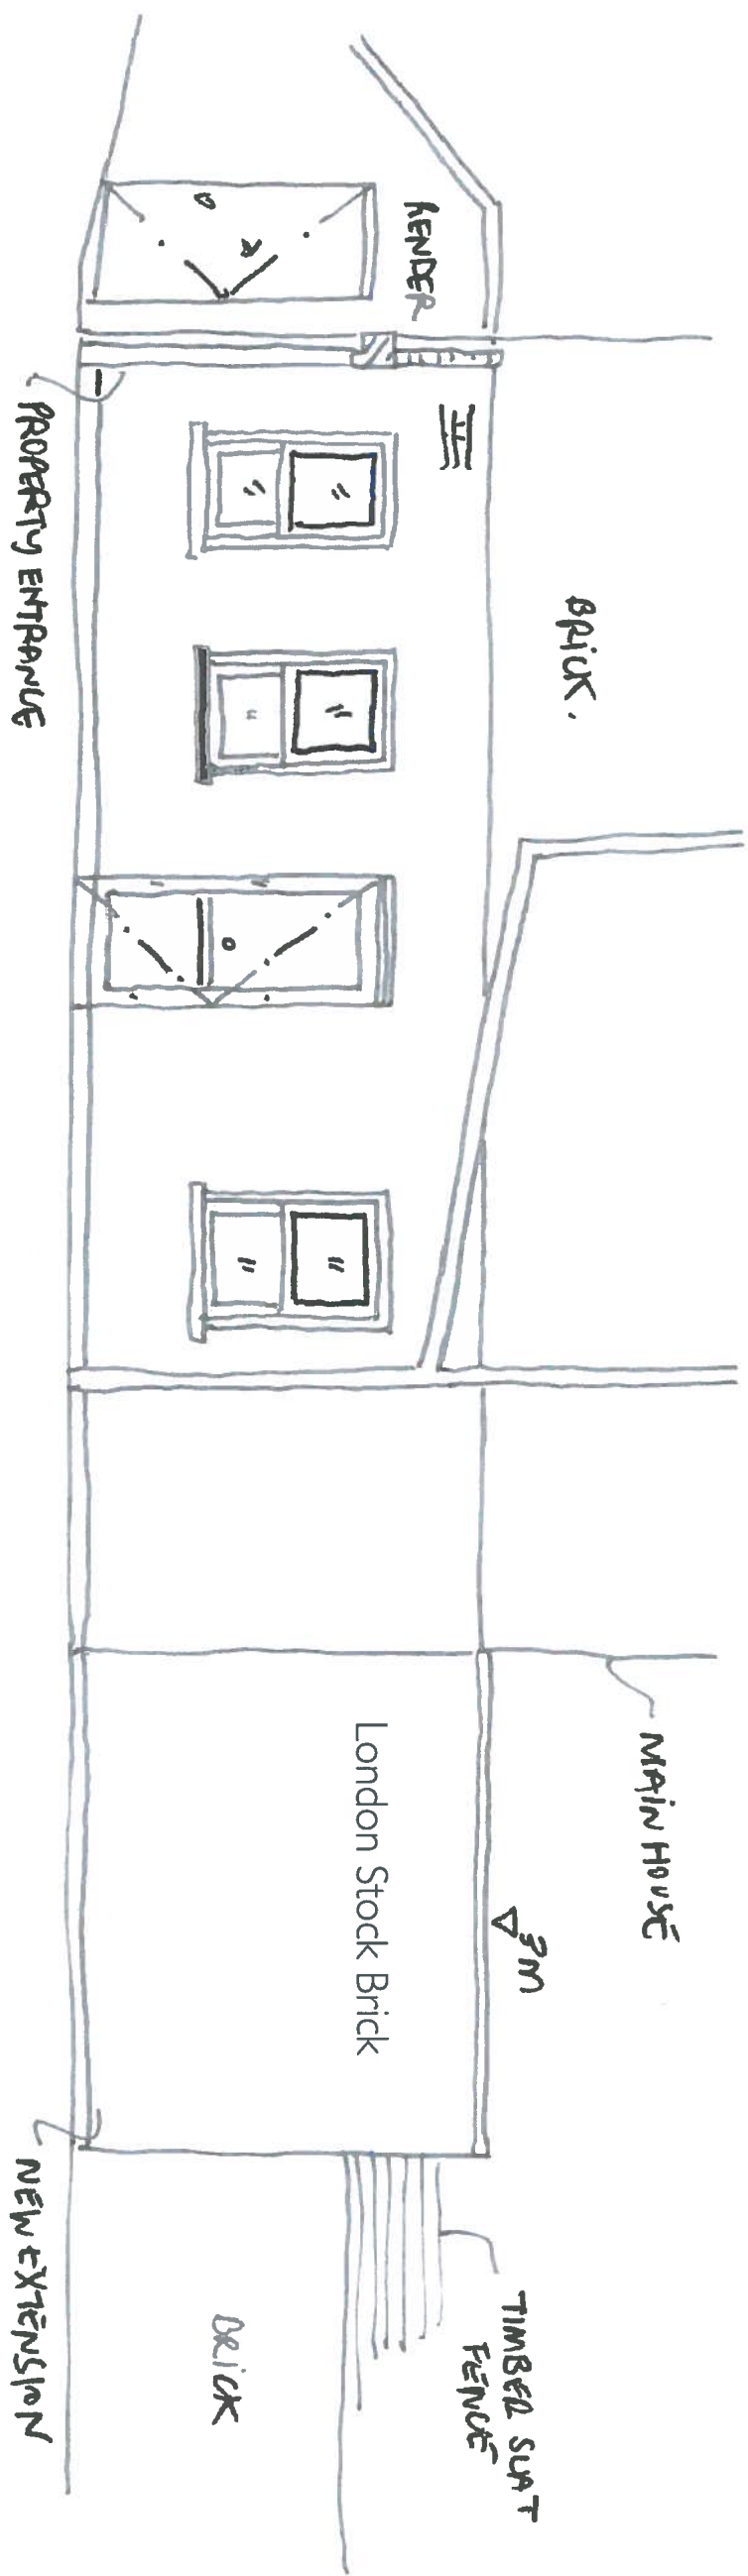


37A BARTHOLOMEW ROAD, CAMDEN

1.2 Proposed Elevation Side

DWG A2.01 REV C 14.05.18

1 to 50 @ A3

PROPOSED REAR ELEVATION - NO. 37A.

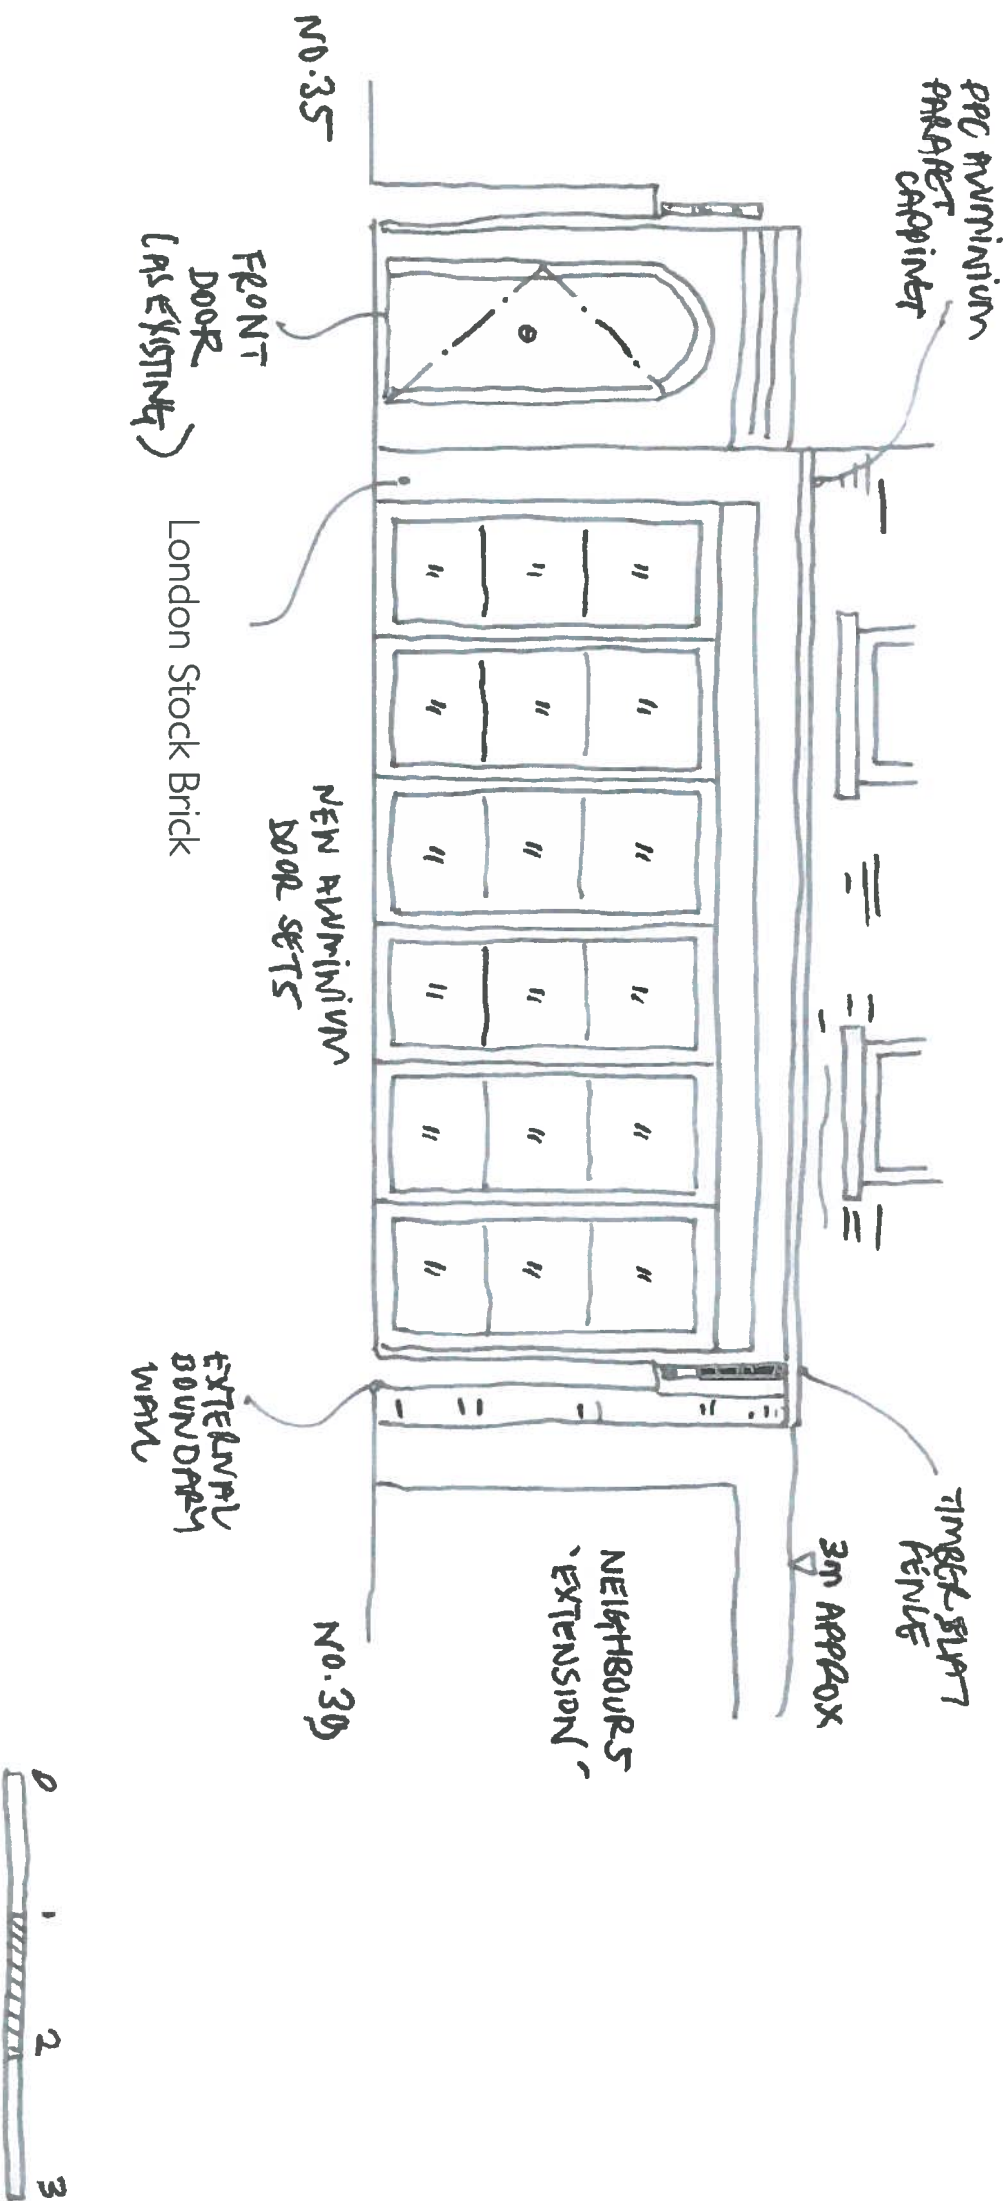

37A BARTHOLOMEW ROAD, CAMDEN

1.2 Proposed Elevation Rear

DWG A2.02 REV C 14.05.18

1to50@A3