




Block Plan  
Scale 1:500

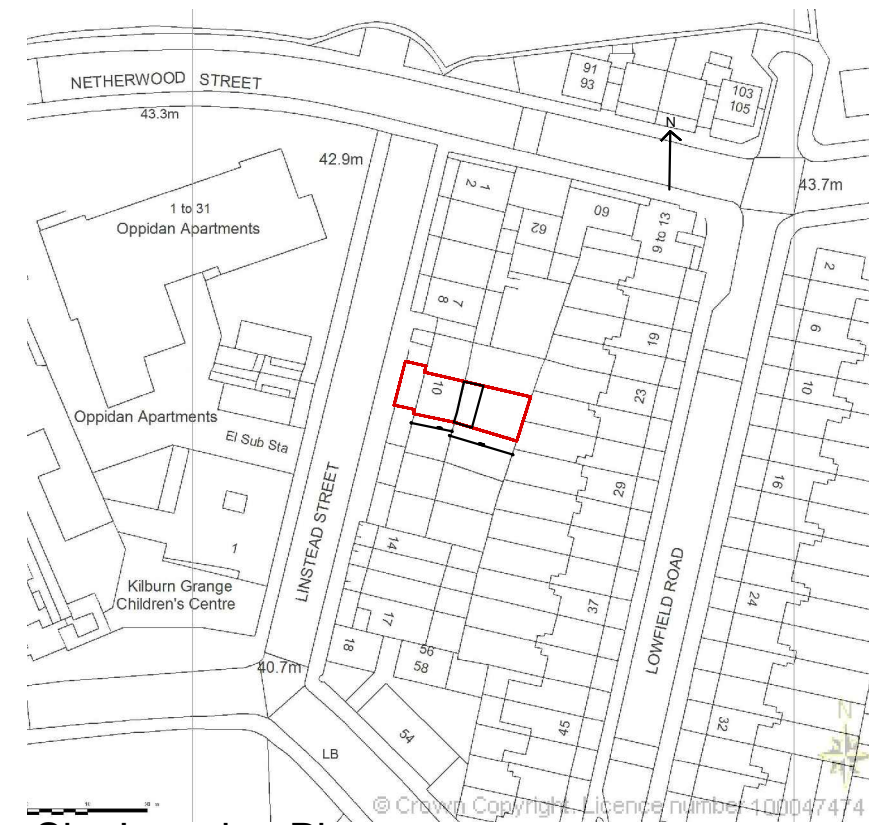

Site Location Plan  
Scale 1:1250

PROJECT  
10 Linstead Street  
NW6 2HB

DRAWING  
Site Location Plan

DRAWN  
AB

DATE  
June 2014

SCALE  
1:500/1:1250@ A3

DRAWING NUMBER

**110-100**