


Written dimensions to be taken in preference to scaled dimensions.

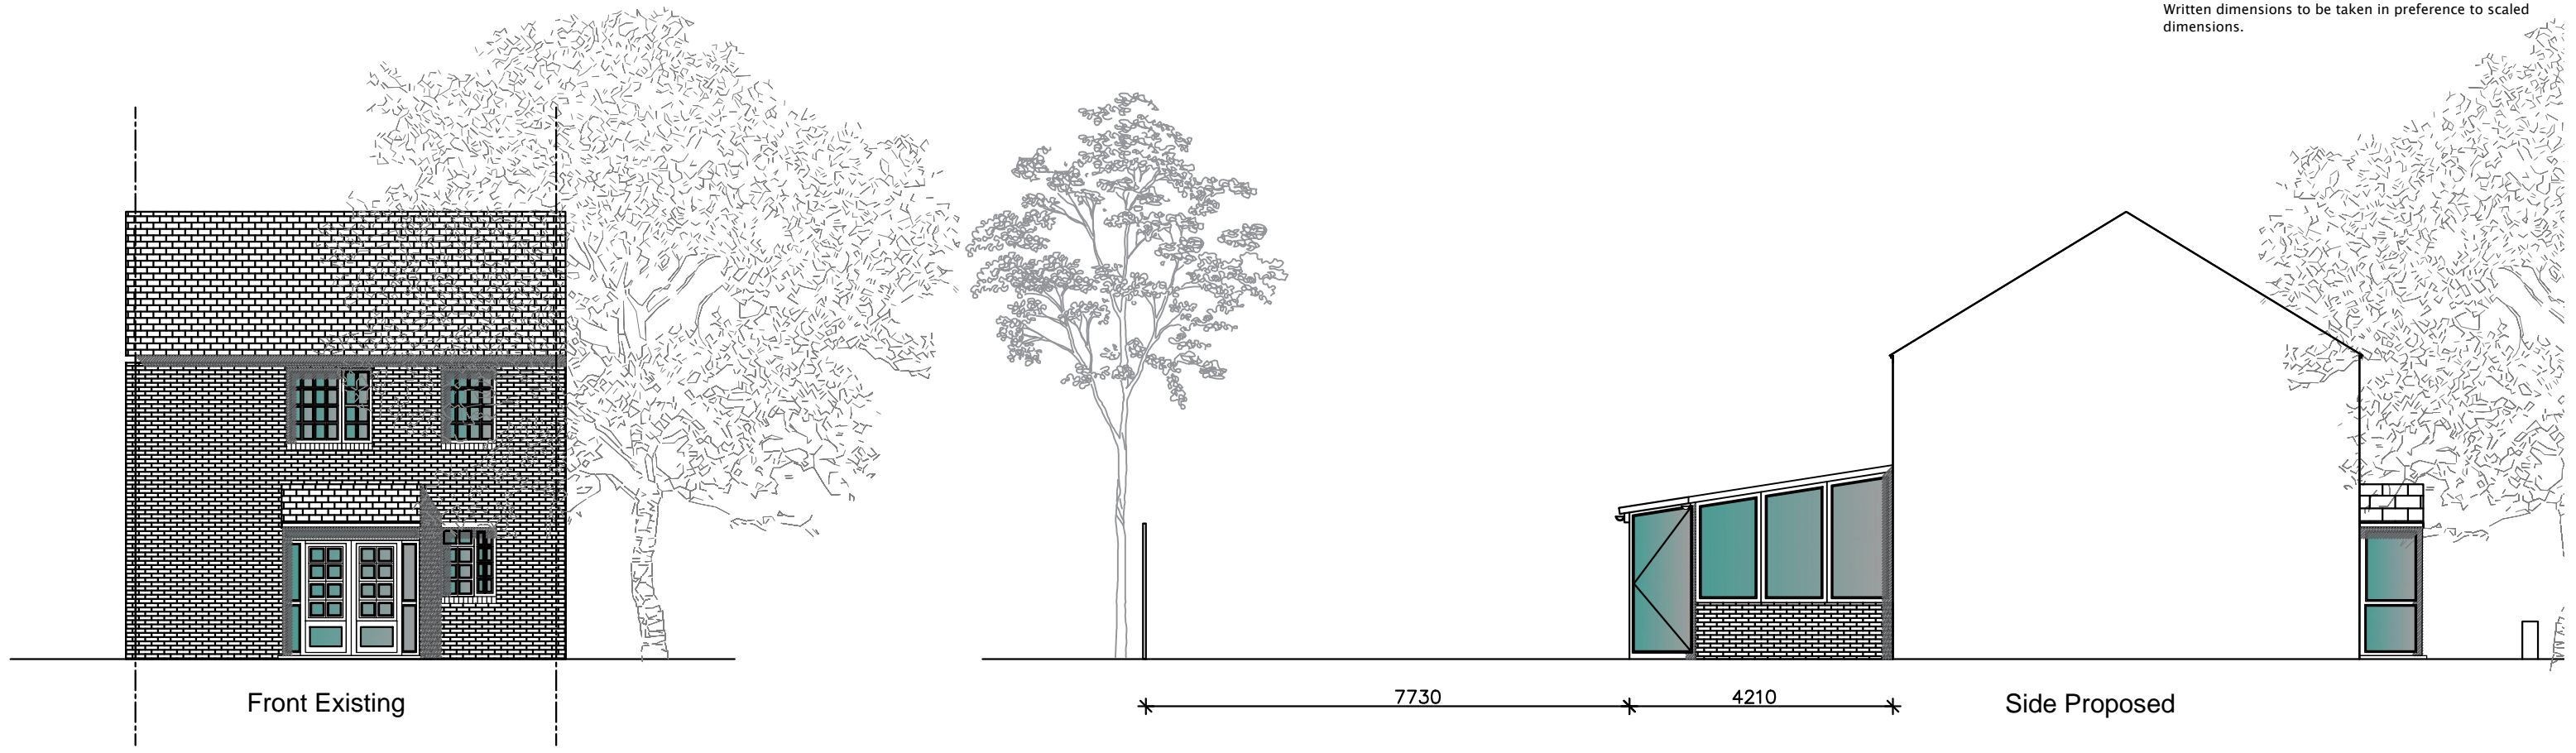

PROJECT  
10 Linstead Street  
NW6 2HB

DRAWING  
Existing Elevations

DRAWN  
AA

DATE  
March 2018

SCALE  
1:100 @ A3

DRAWING NUMBER  
110-203a

