




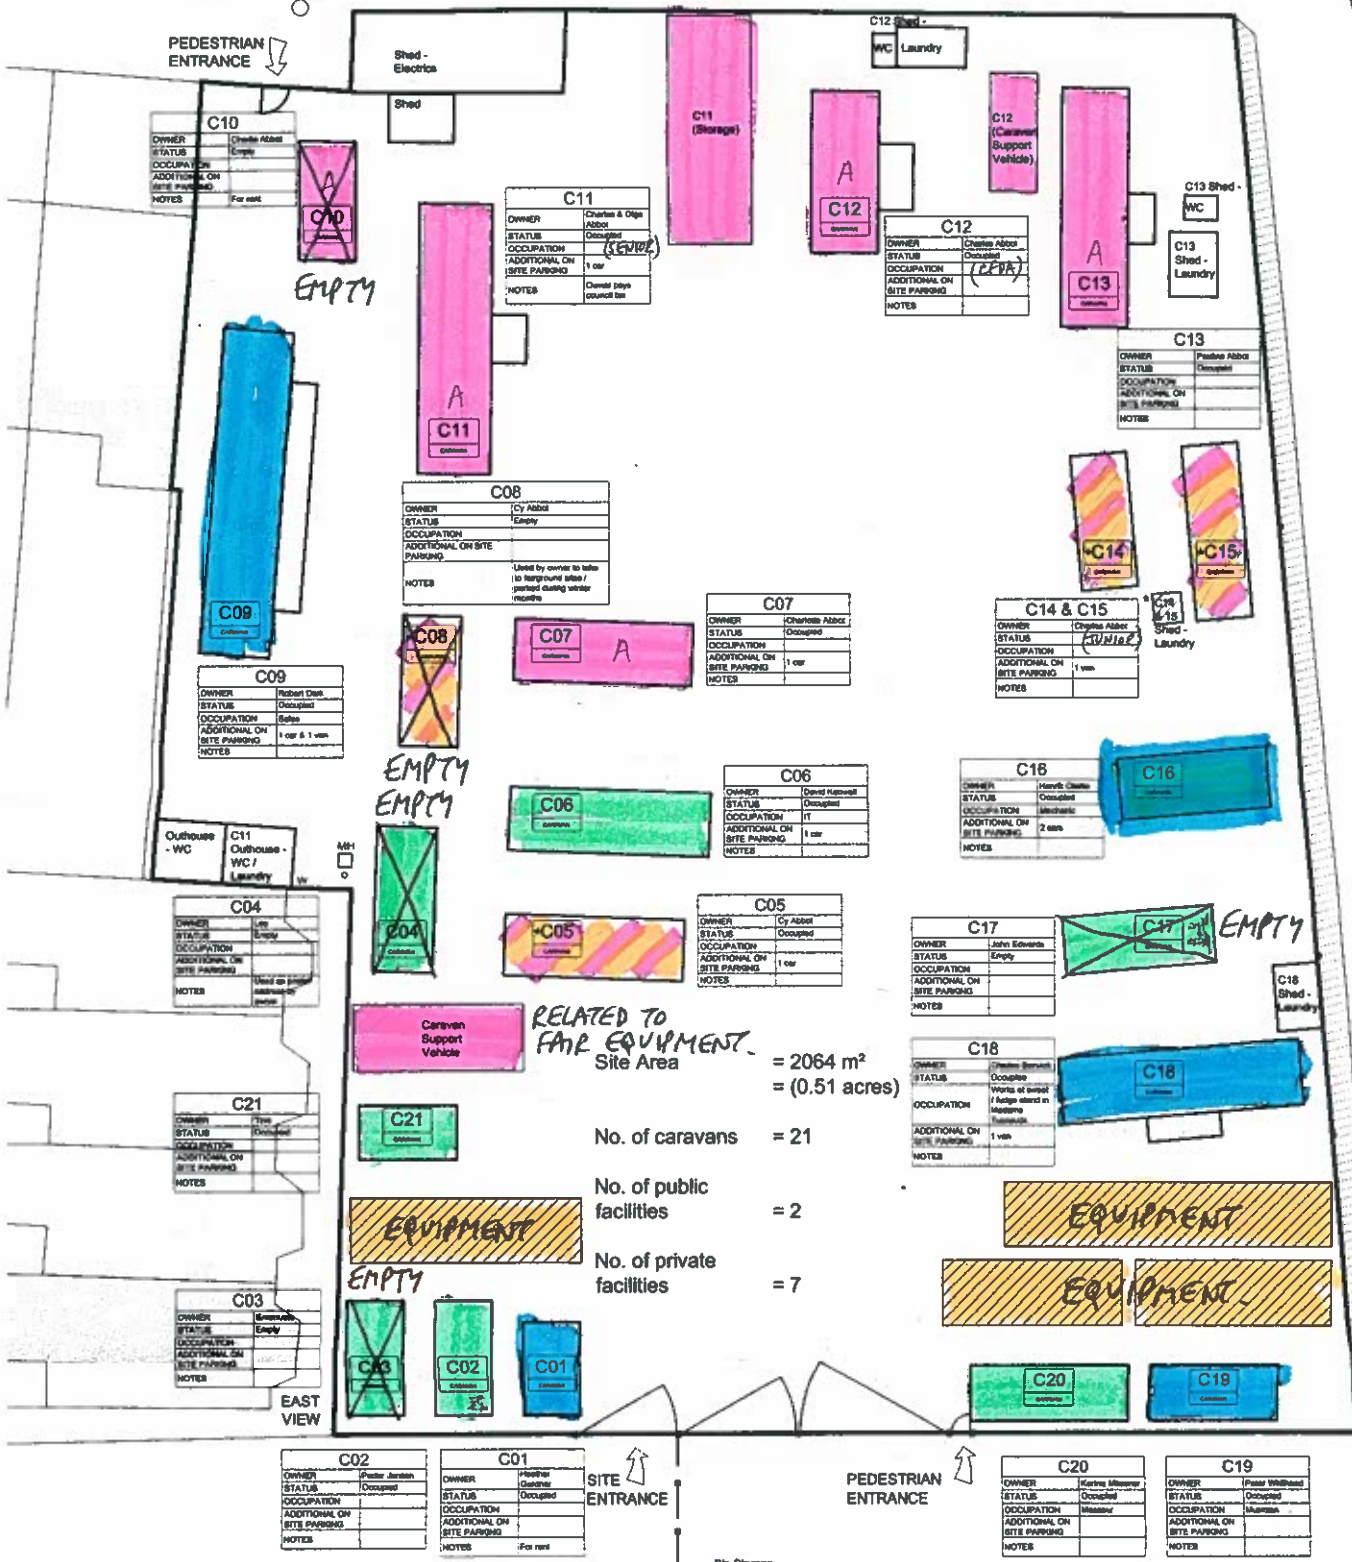


SHOPPERSON USE

	ABBOTT		UNRELATED
	WINTER STORAGE		FAIR HELPER
	GONE TO FAIR IN JULY		



RELATED TO FAIR EQUIPMENT Site Area = 2064 m² = (0.51 acres)

No. of caravans = 21

No. of public facilities = 2

No. of private facilities = 7

(BASED ON SURVEY IN JULY 2010 + SUBSEQUENT INFORMATION)



Notes: Caravans and sheds marked with * are based at the site during the winter months only. Facilities include wc's and laundry.

Key:  Winter Equipment Storage (Nov. - Mar.)

NORTH FAIRGROUND SITE

PLANNING

DO NOT SCALE FROM THIS DRAWING - Verify all dimensions on site

VALE OF HEALTH

Site Plan

1:200 @ A3

FEB. 2010

001-01

REVISED MARCH 2011