

Project:

Loft Conversion with  
Dormer Window to Rear.

For:

Mr. Martin Stone  
24 Achilles Road  
Kilburn  
London  
NW6 1EA

Scale:

as shown

Dwg. no:

Sheet 1

Ref. no

A0C

Drawn by:


I.M.

Date Drawn:

23-July-2018

For Drawings Tel: 0800 7836790

E-mail :- [drawnplansco@aol.com](mailto:drawnplansco@aol.com)

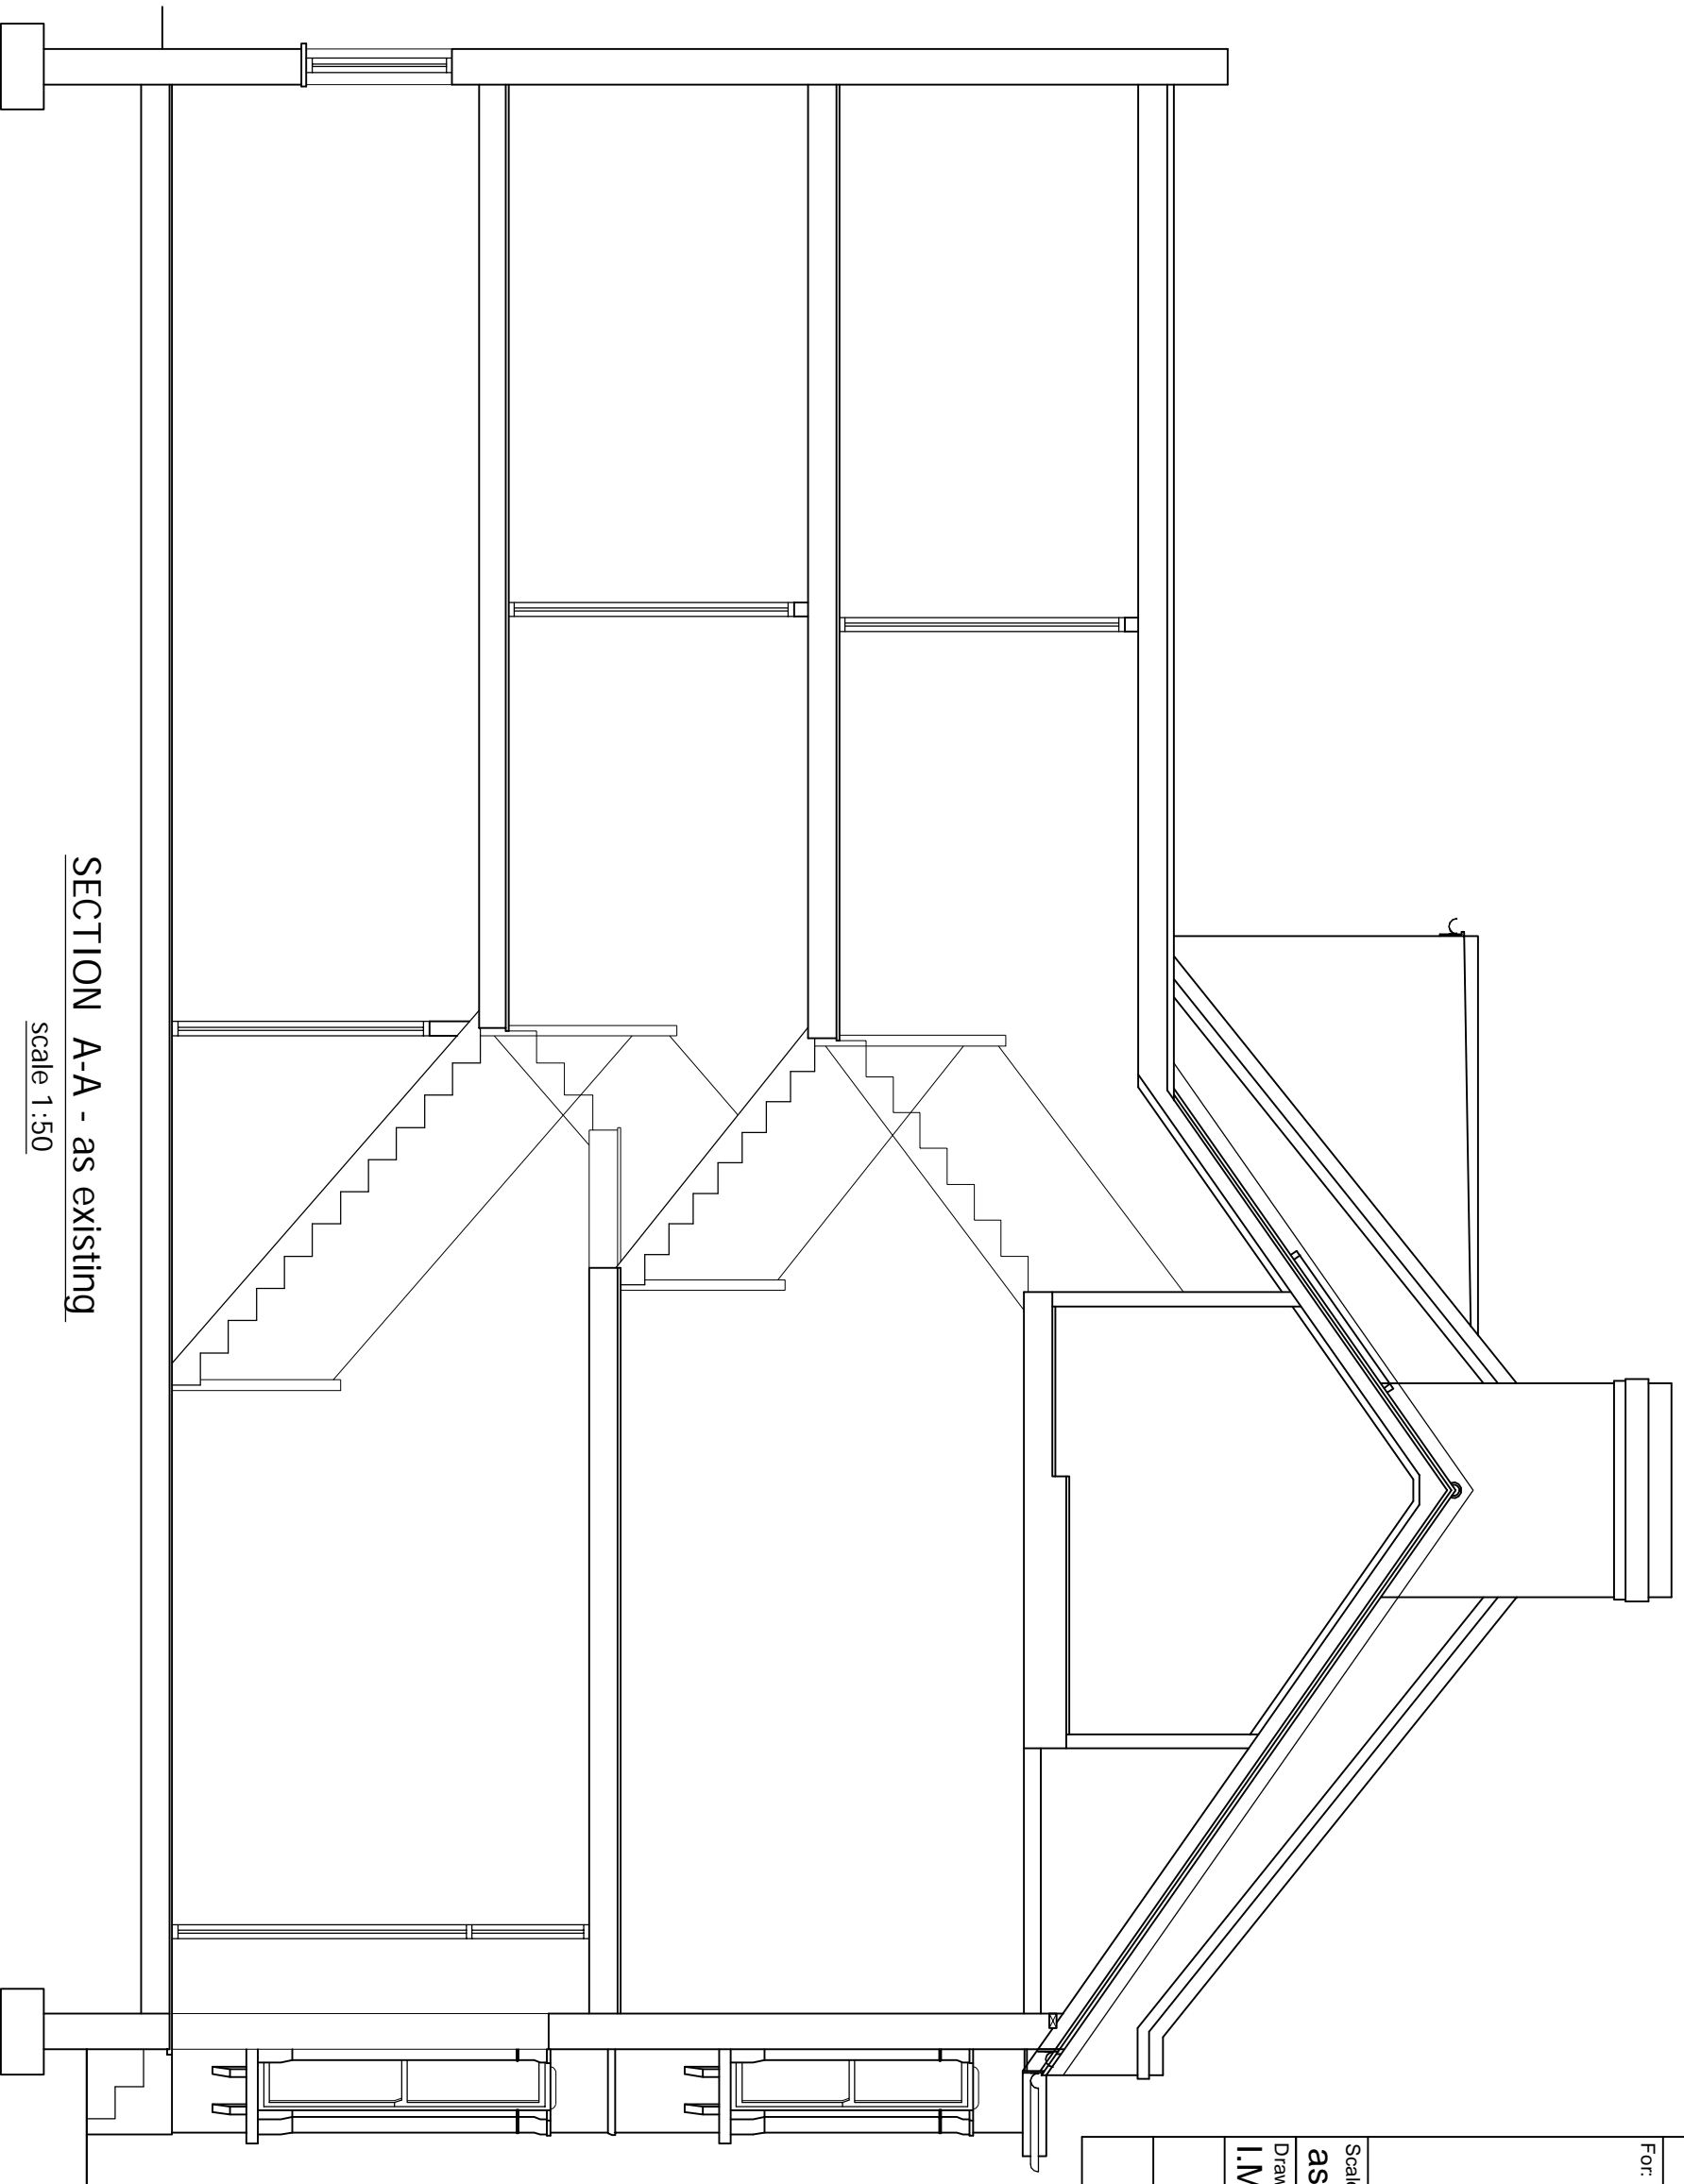

SECTION A-A - as existing

scale 1:50