


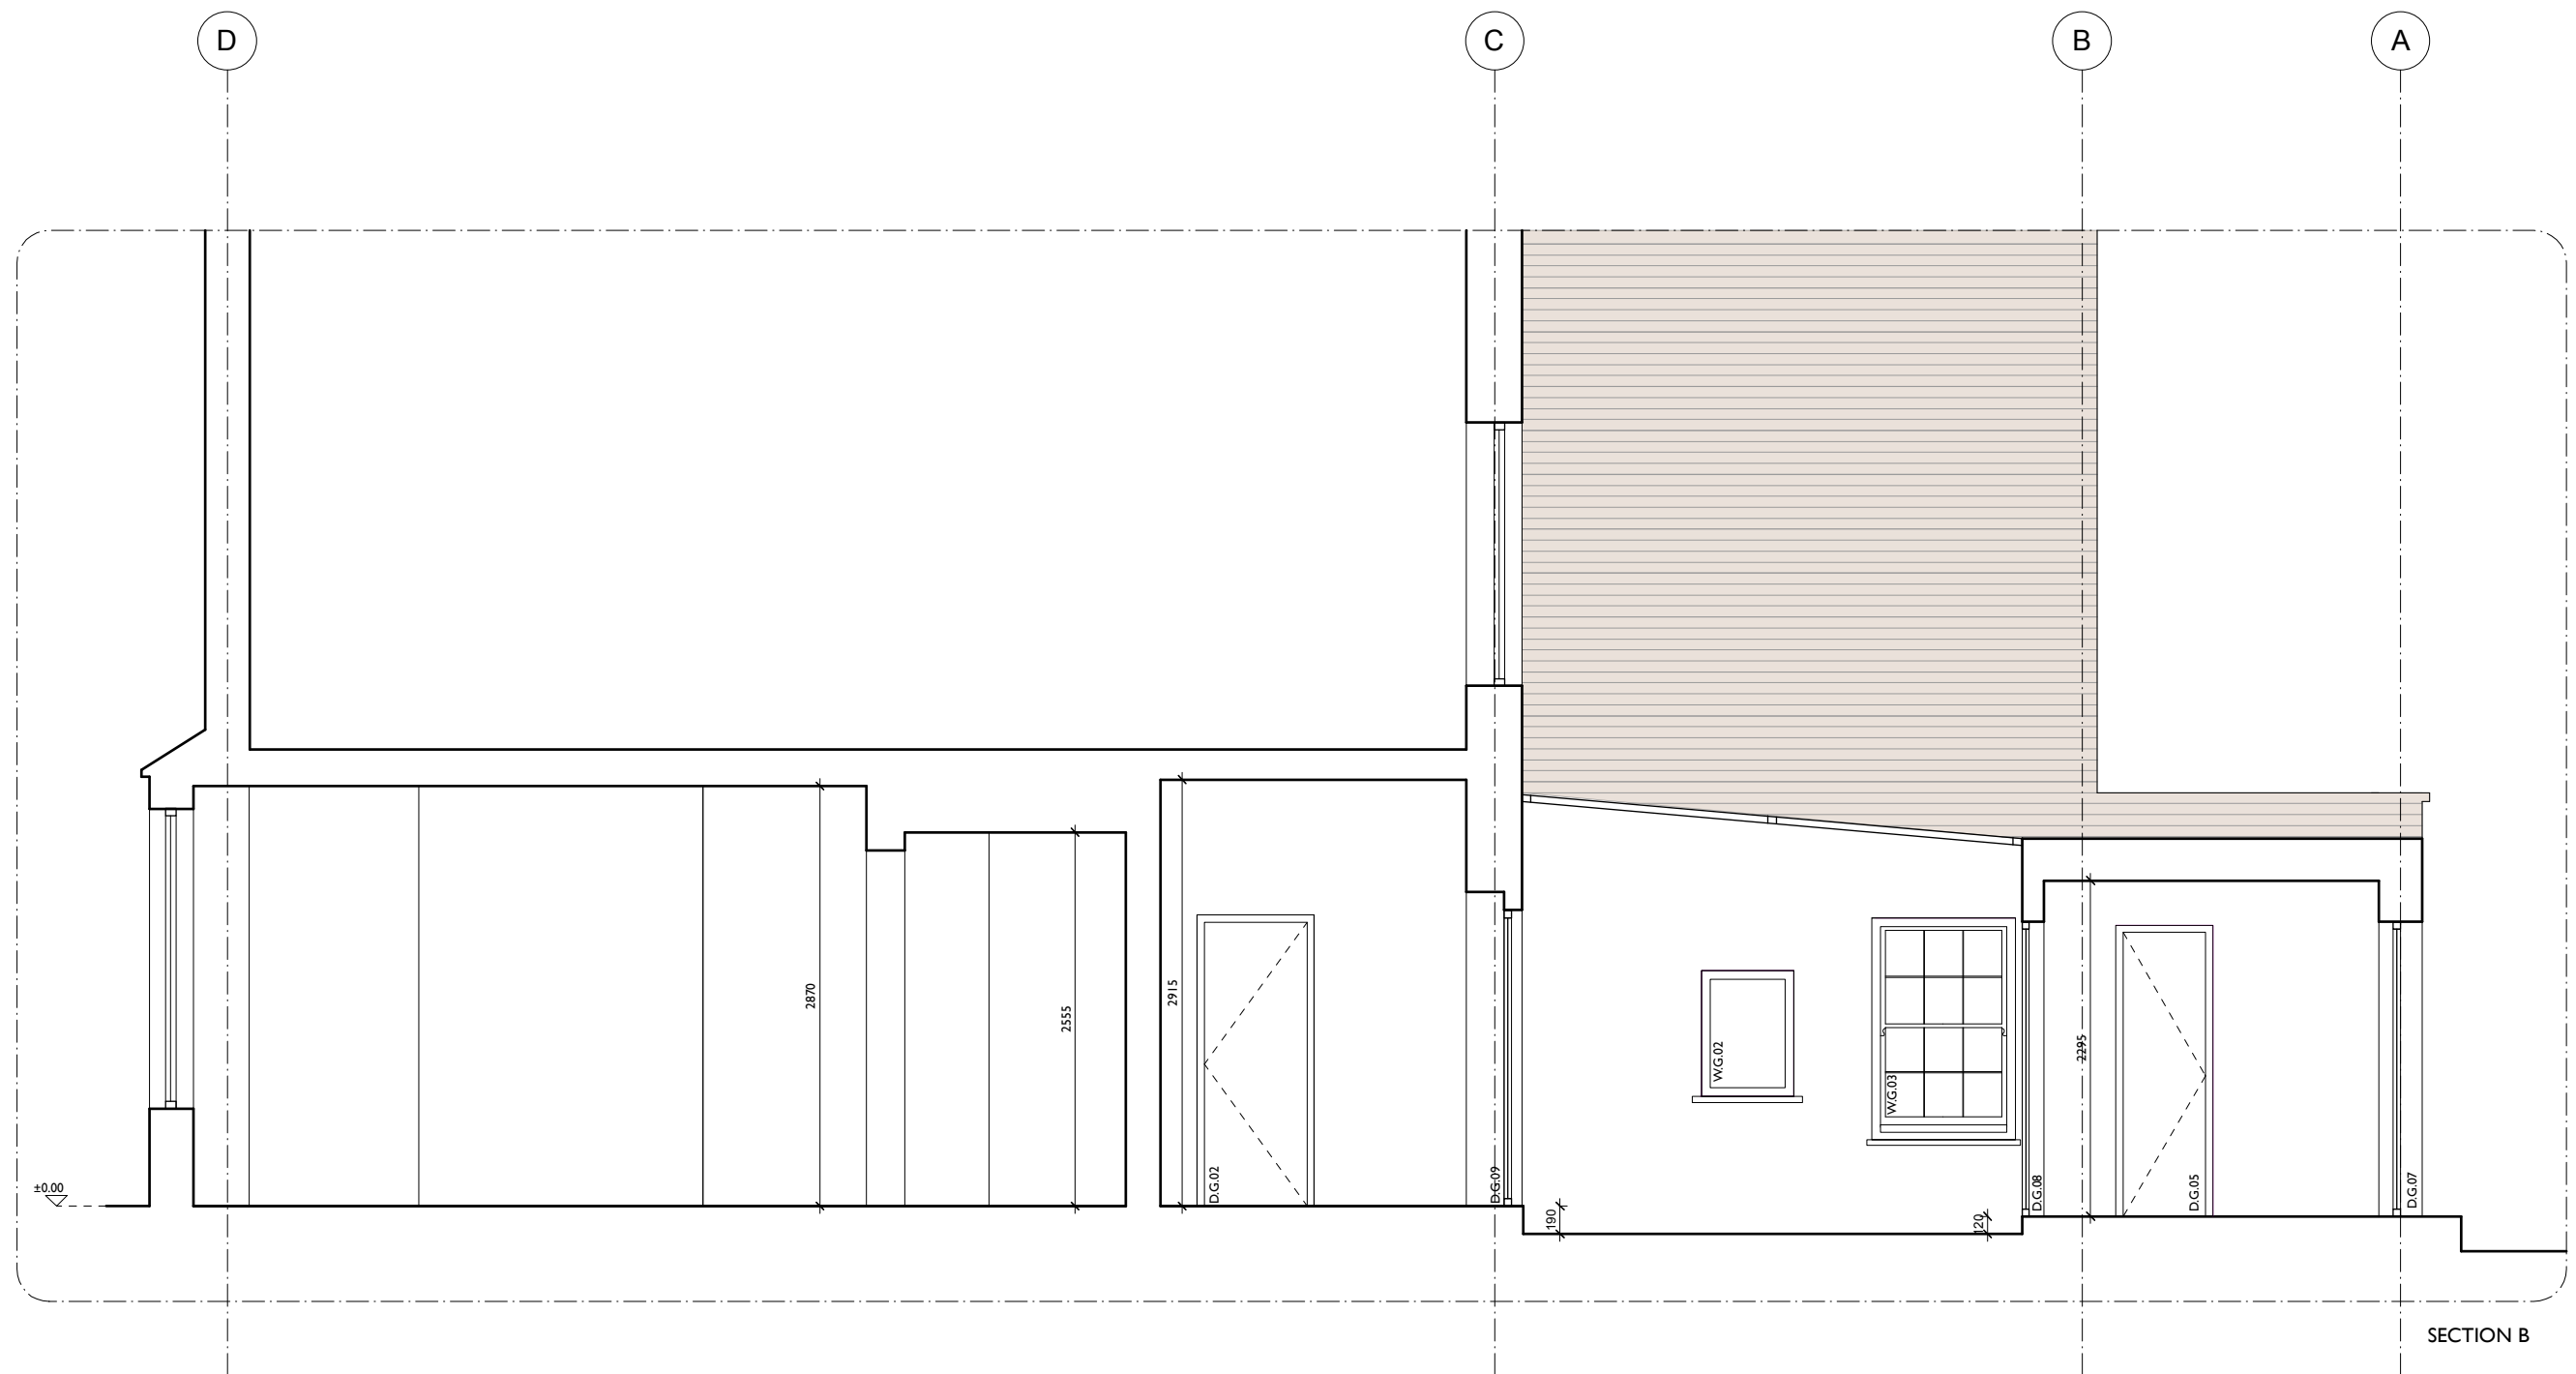

MARTINS CAMISULI Unit 1, 2A Oakford Road, London NW5 1AH Tel 020 7267 86 22

JOB TITLE: 23 Grafton Rd
DRWG TITLE: Existing Section B
DRWG NO: MC/187(01)_04
SCALE: 1:50
DATE: July 2018

REVISION:

**ALL DIMENSIONS INDICATED ON THIS DRAWING ARE SUBJECT TO ALTERATIONS ONCE ON SITE.
CONFIRM ALL DIMENSION ON SITE PRIOR TO ORDERING AND CONSTRUCTION**

