




Location Plan 1:1250

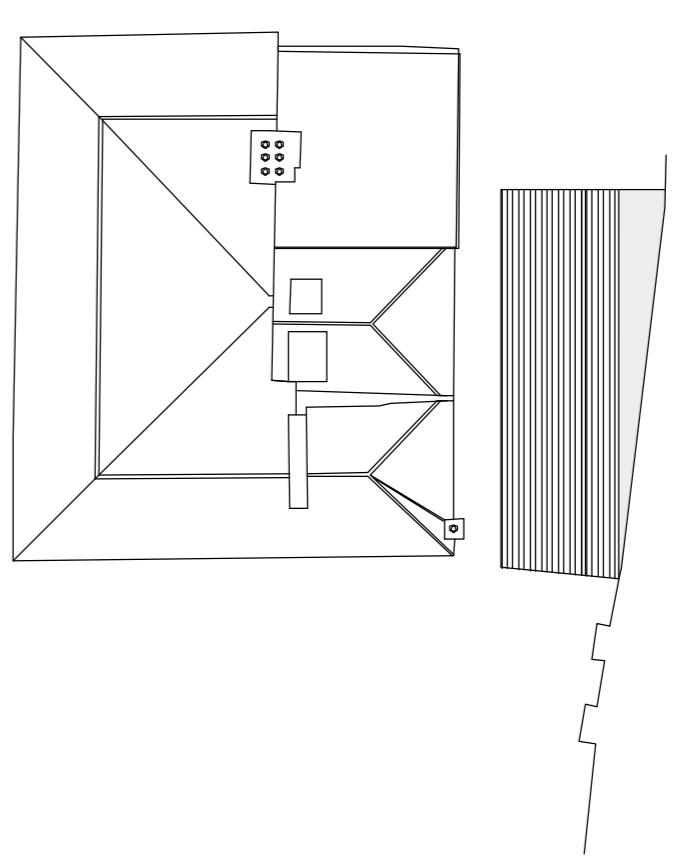


Roof Plan 1:200

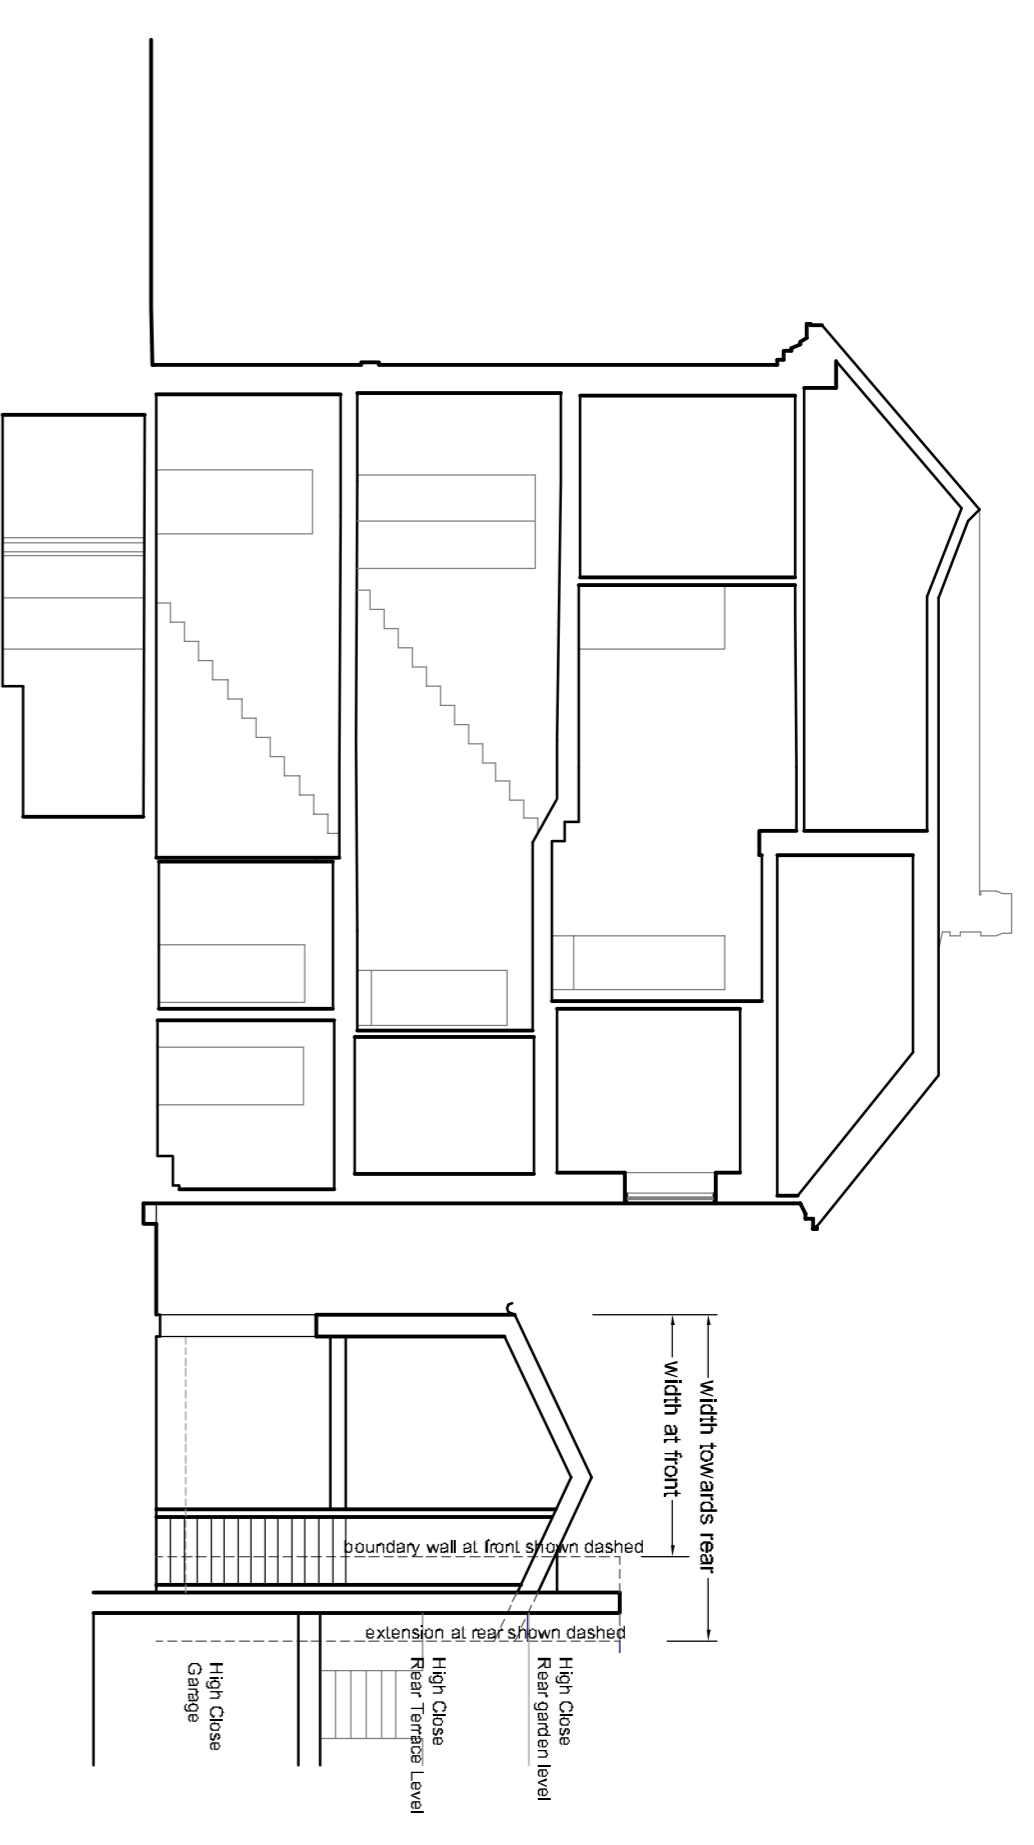

Section

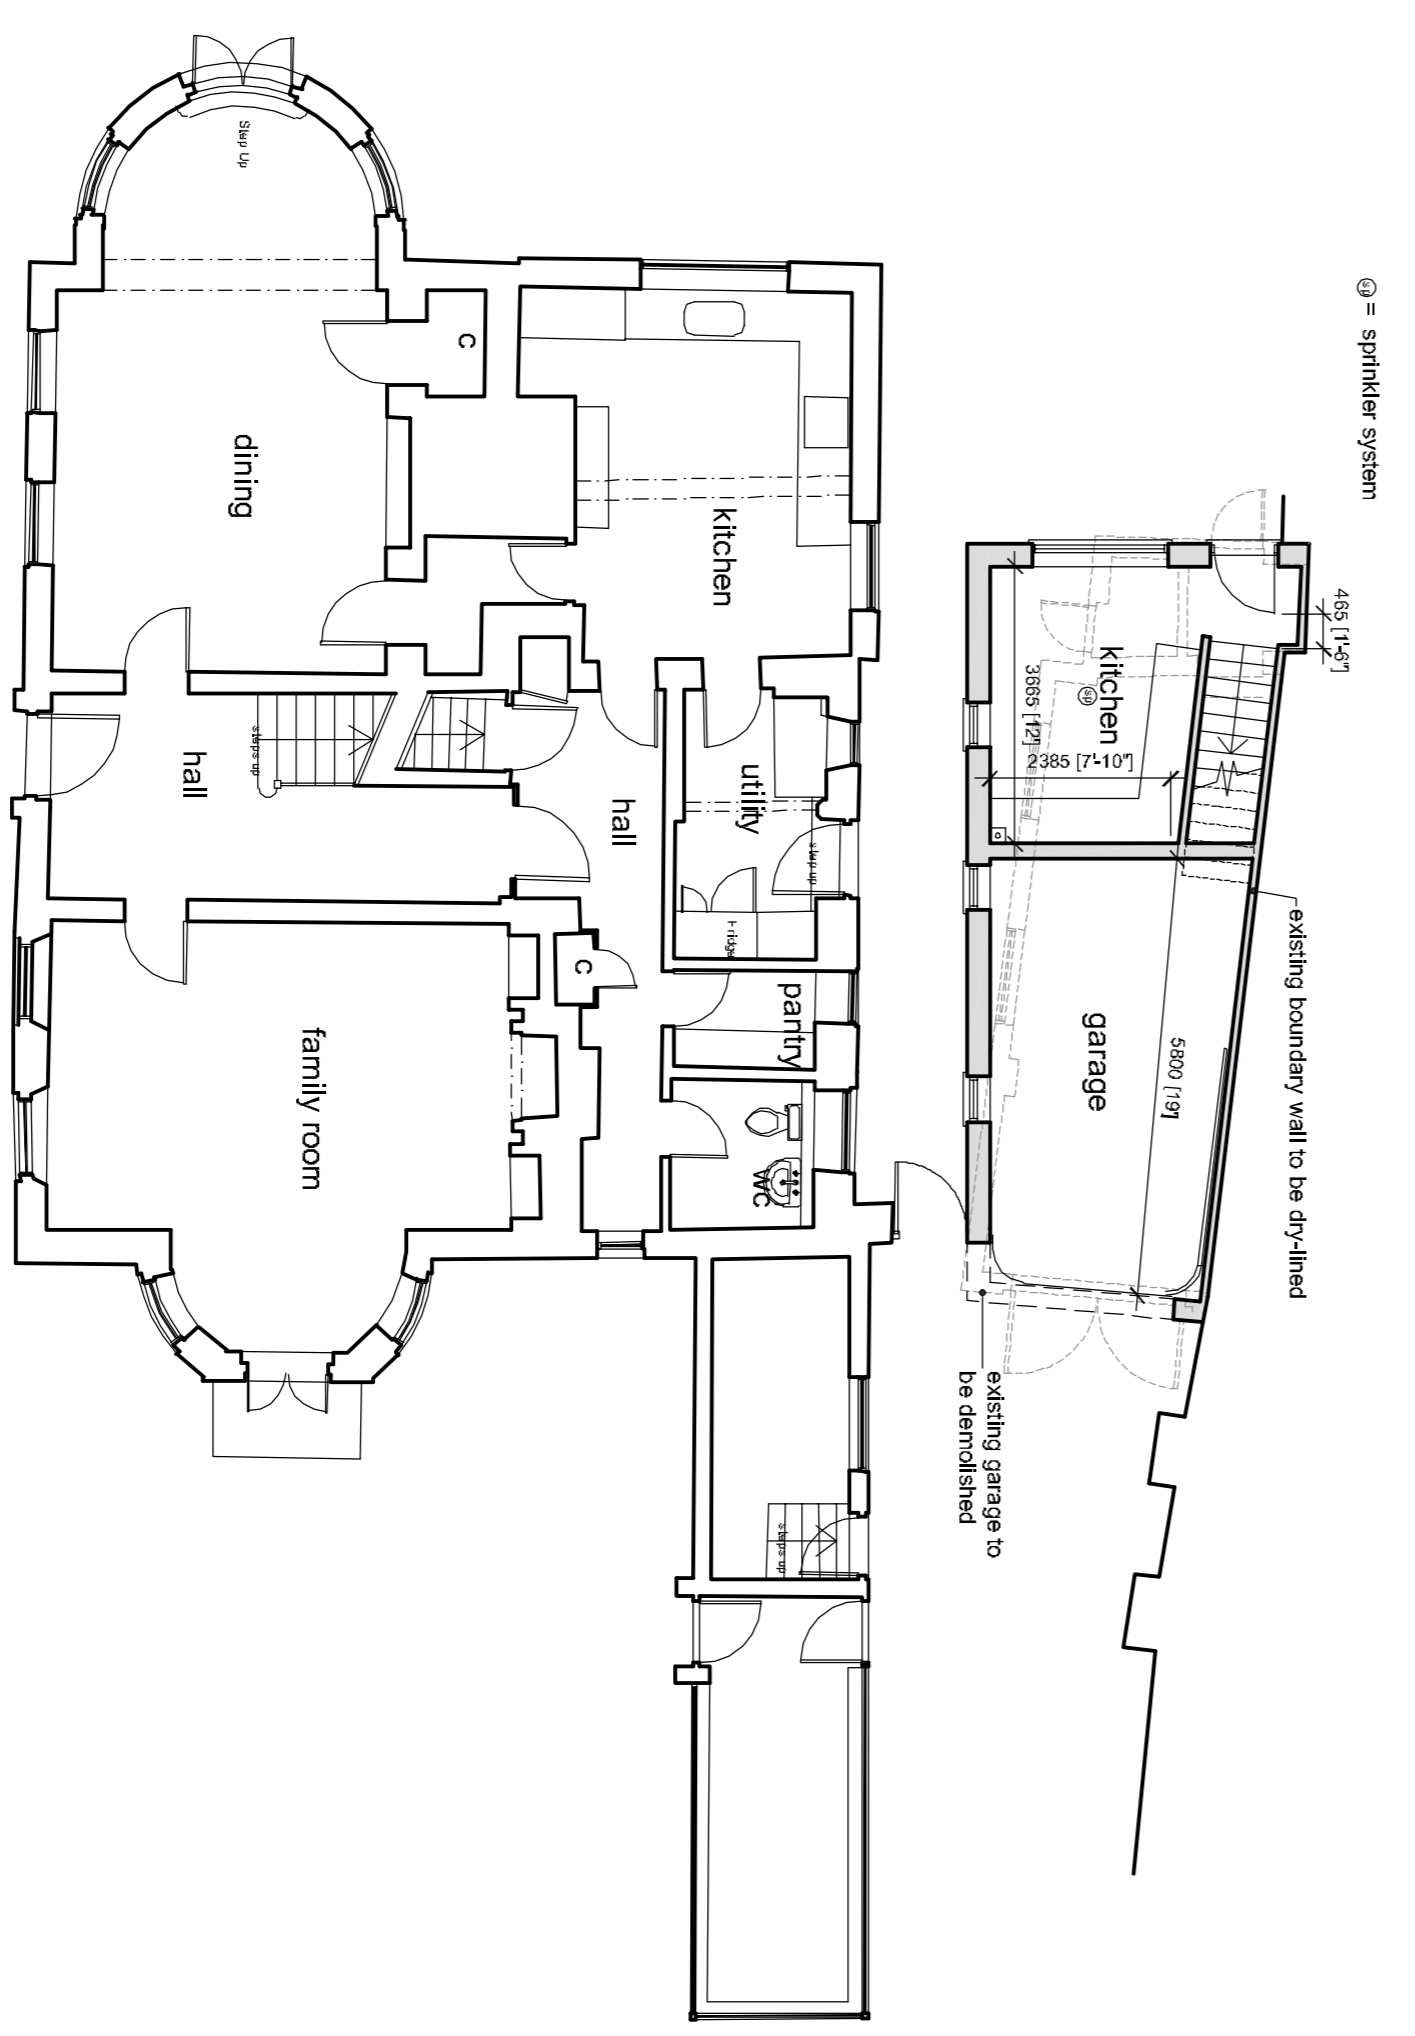

Ground Floor Plan

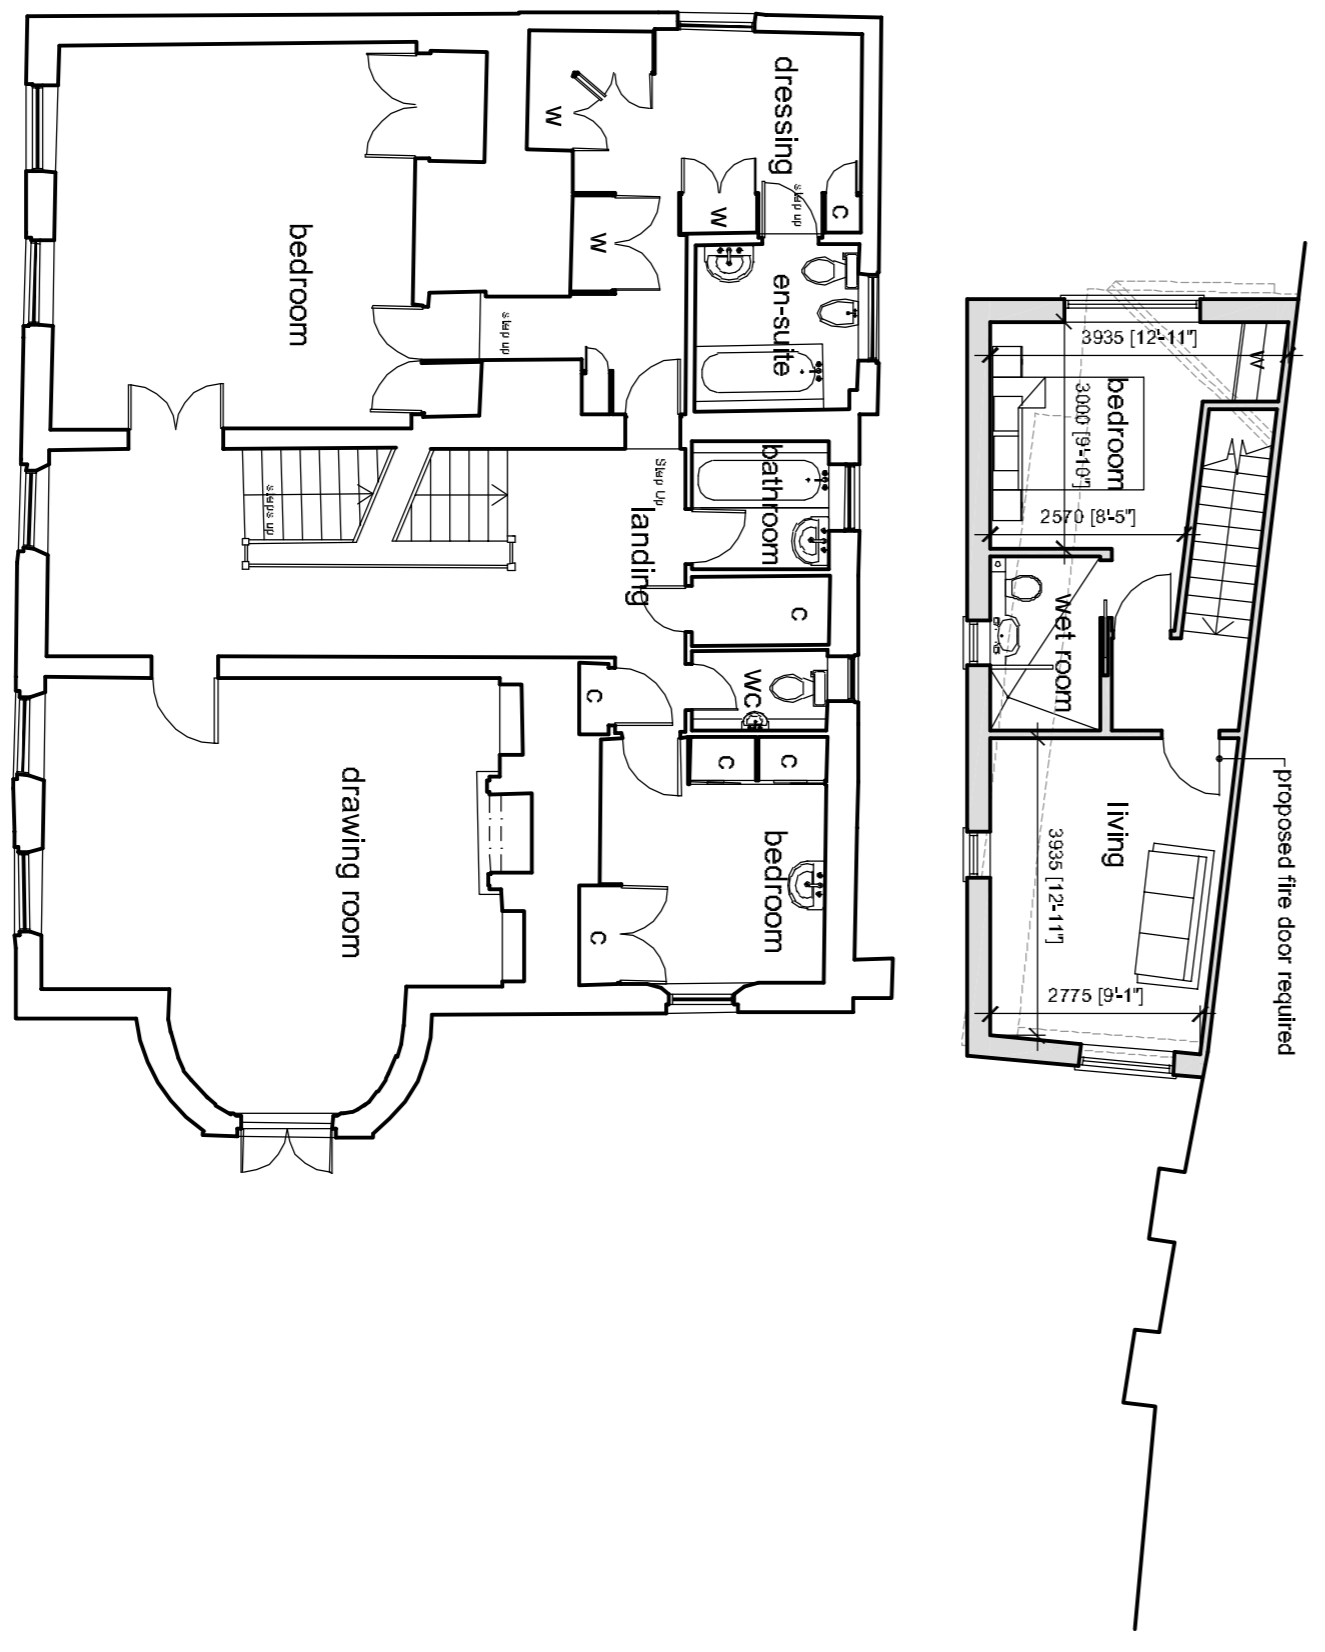

First Floor Plan

1:2500	0	50m
1:1250	0	25m
1:625	0	12.5m
1:312	0	6.25m

notes:
any discrepancies should be reported immediately
all dimensions should be checked on site prior to commencement of work
site/survey based on ordnance survey information provided by prodat systems plc. (www.promap.co.uk) prodat does not guarantee that all past or current uses or features will be identified in the product.
the product does not give details about the actual state or condition of the site nor should it be used or taken to indicate or exclude actual suitability or unsuitability of the site for any particular purpose, or relied upon for determining suitability or value, investigation or inspection.
drawings to be read in accordance with the dwelling emission rate (der/r) calculation, the criteria set for air permeability.
© HERTFORD PLANNING SERVICE

note:
when printing off pdfs, it is the responsibility of the user to verify that the resulting prints are to scale on the appropriate also that the scale bars on the plan measure correctly.

	Hertford Planning Service Architecture & Planning
	Westgate House, 37-41 Castle Street, Hertford, Herts SG1 4 1HH Tel: 01992 552173 Fax: 01992 587643 Email: contact@hertfordplanning.co.uk www.hertfordplanning.co.uk
Chartered Institute of Architectural Technologists	
Description Project Drawing Date Scale Sheet size Drawn	Vine House Hampstead Village NW3 1AB PROPOSED Floor Plans 27/06/18 1:100 A1 GPS
13441-P001	