



**RL02 Long Section**  
1 : 20

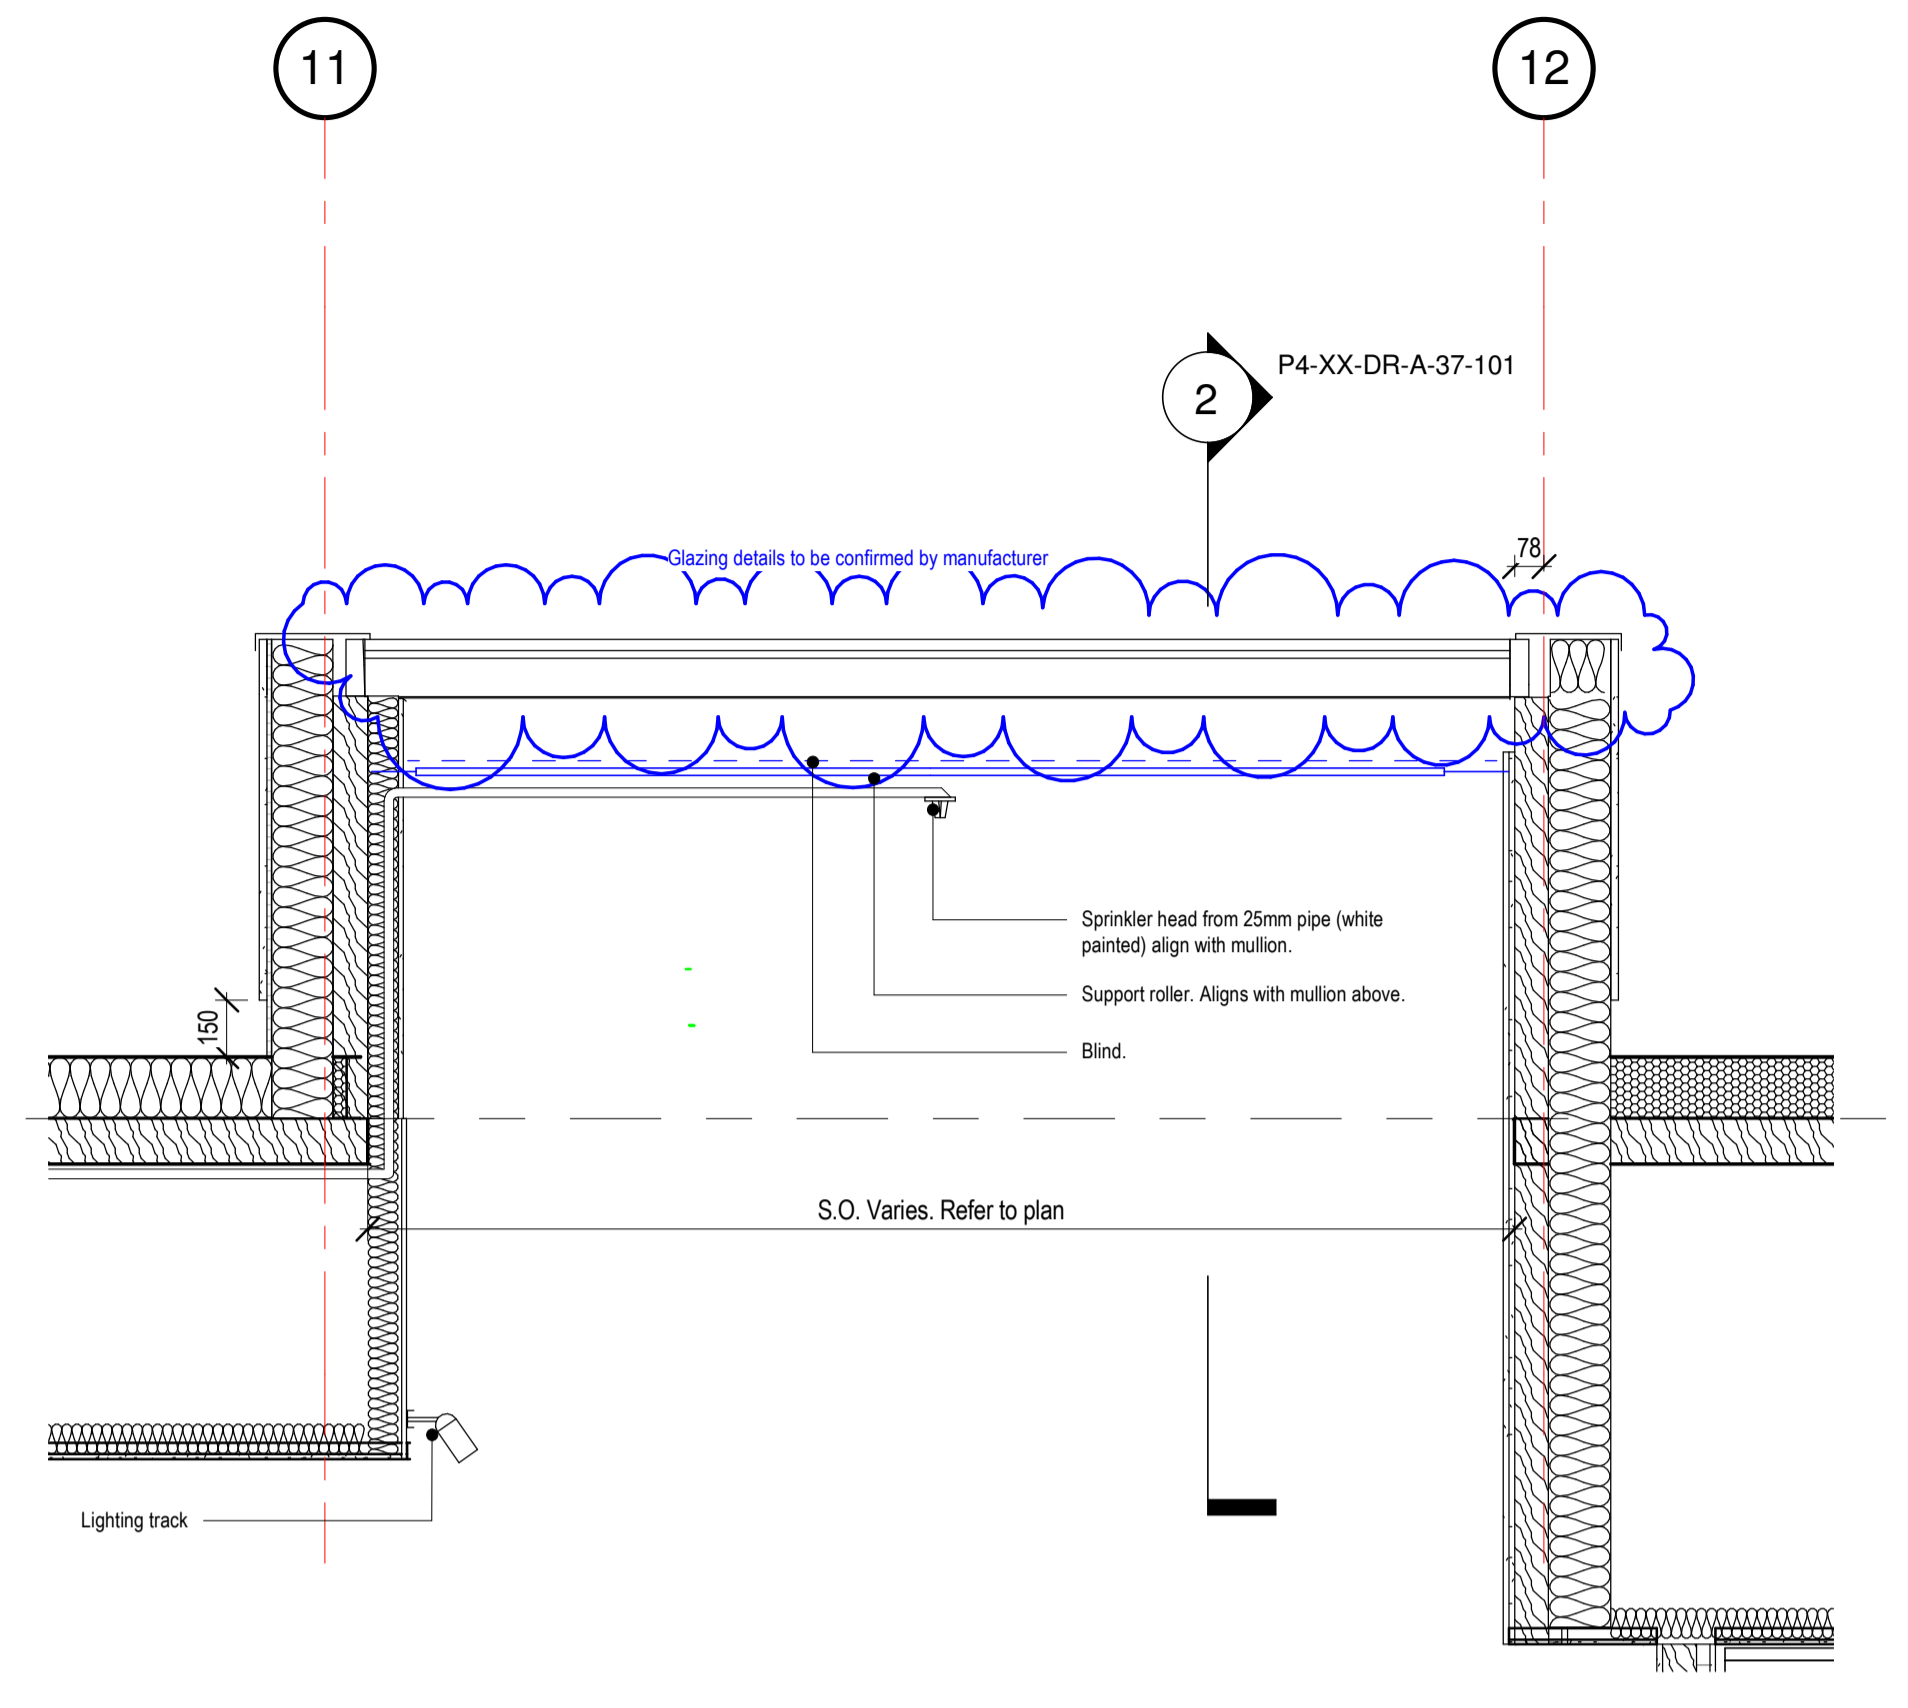

**RL02 Width Section**  
1 : 20

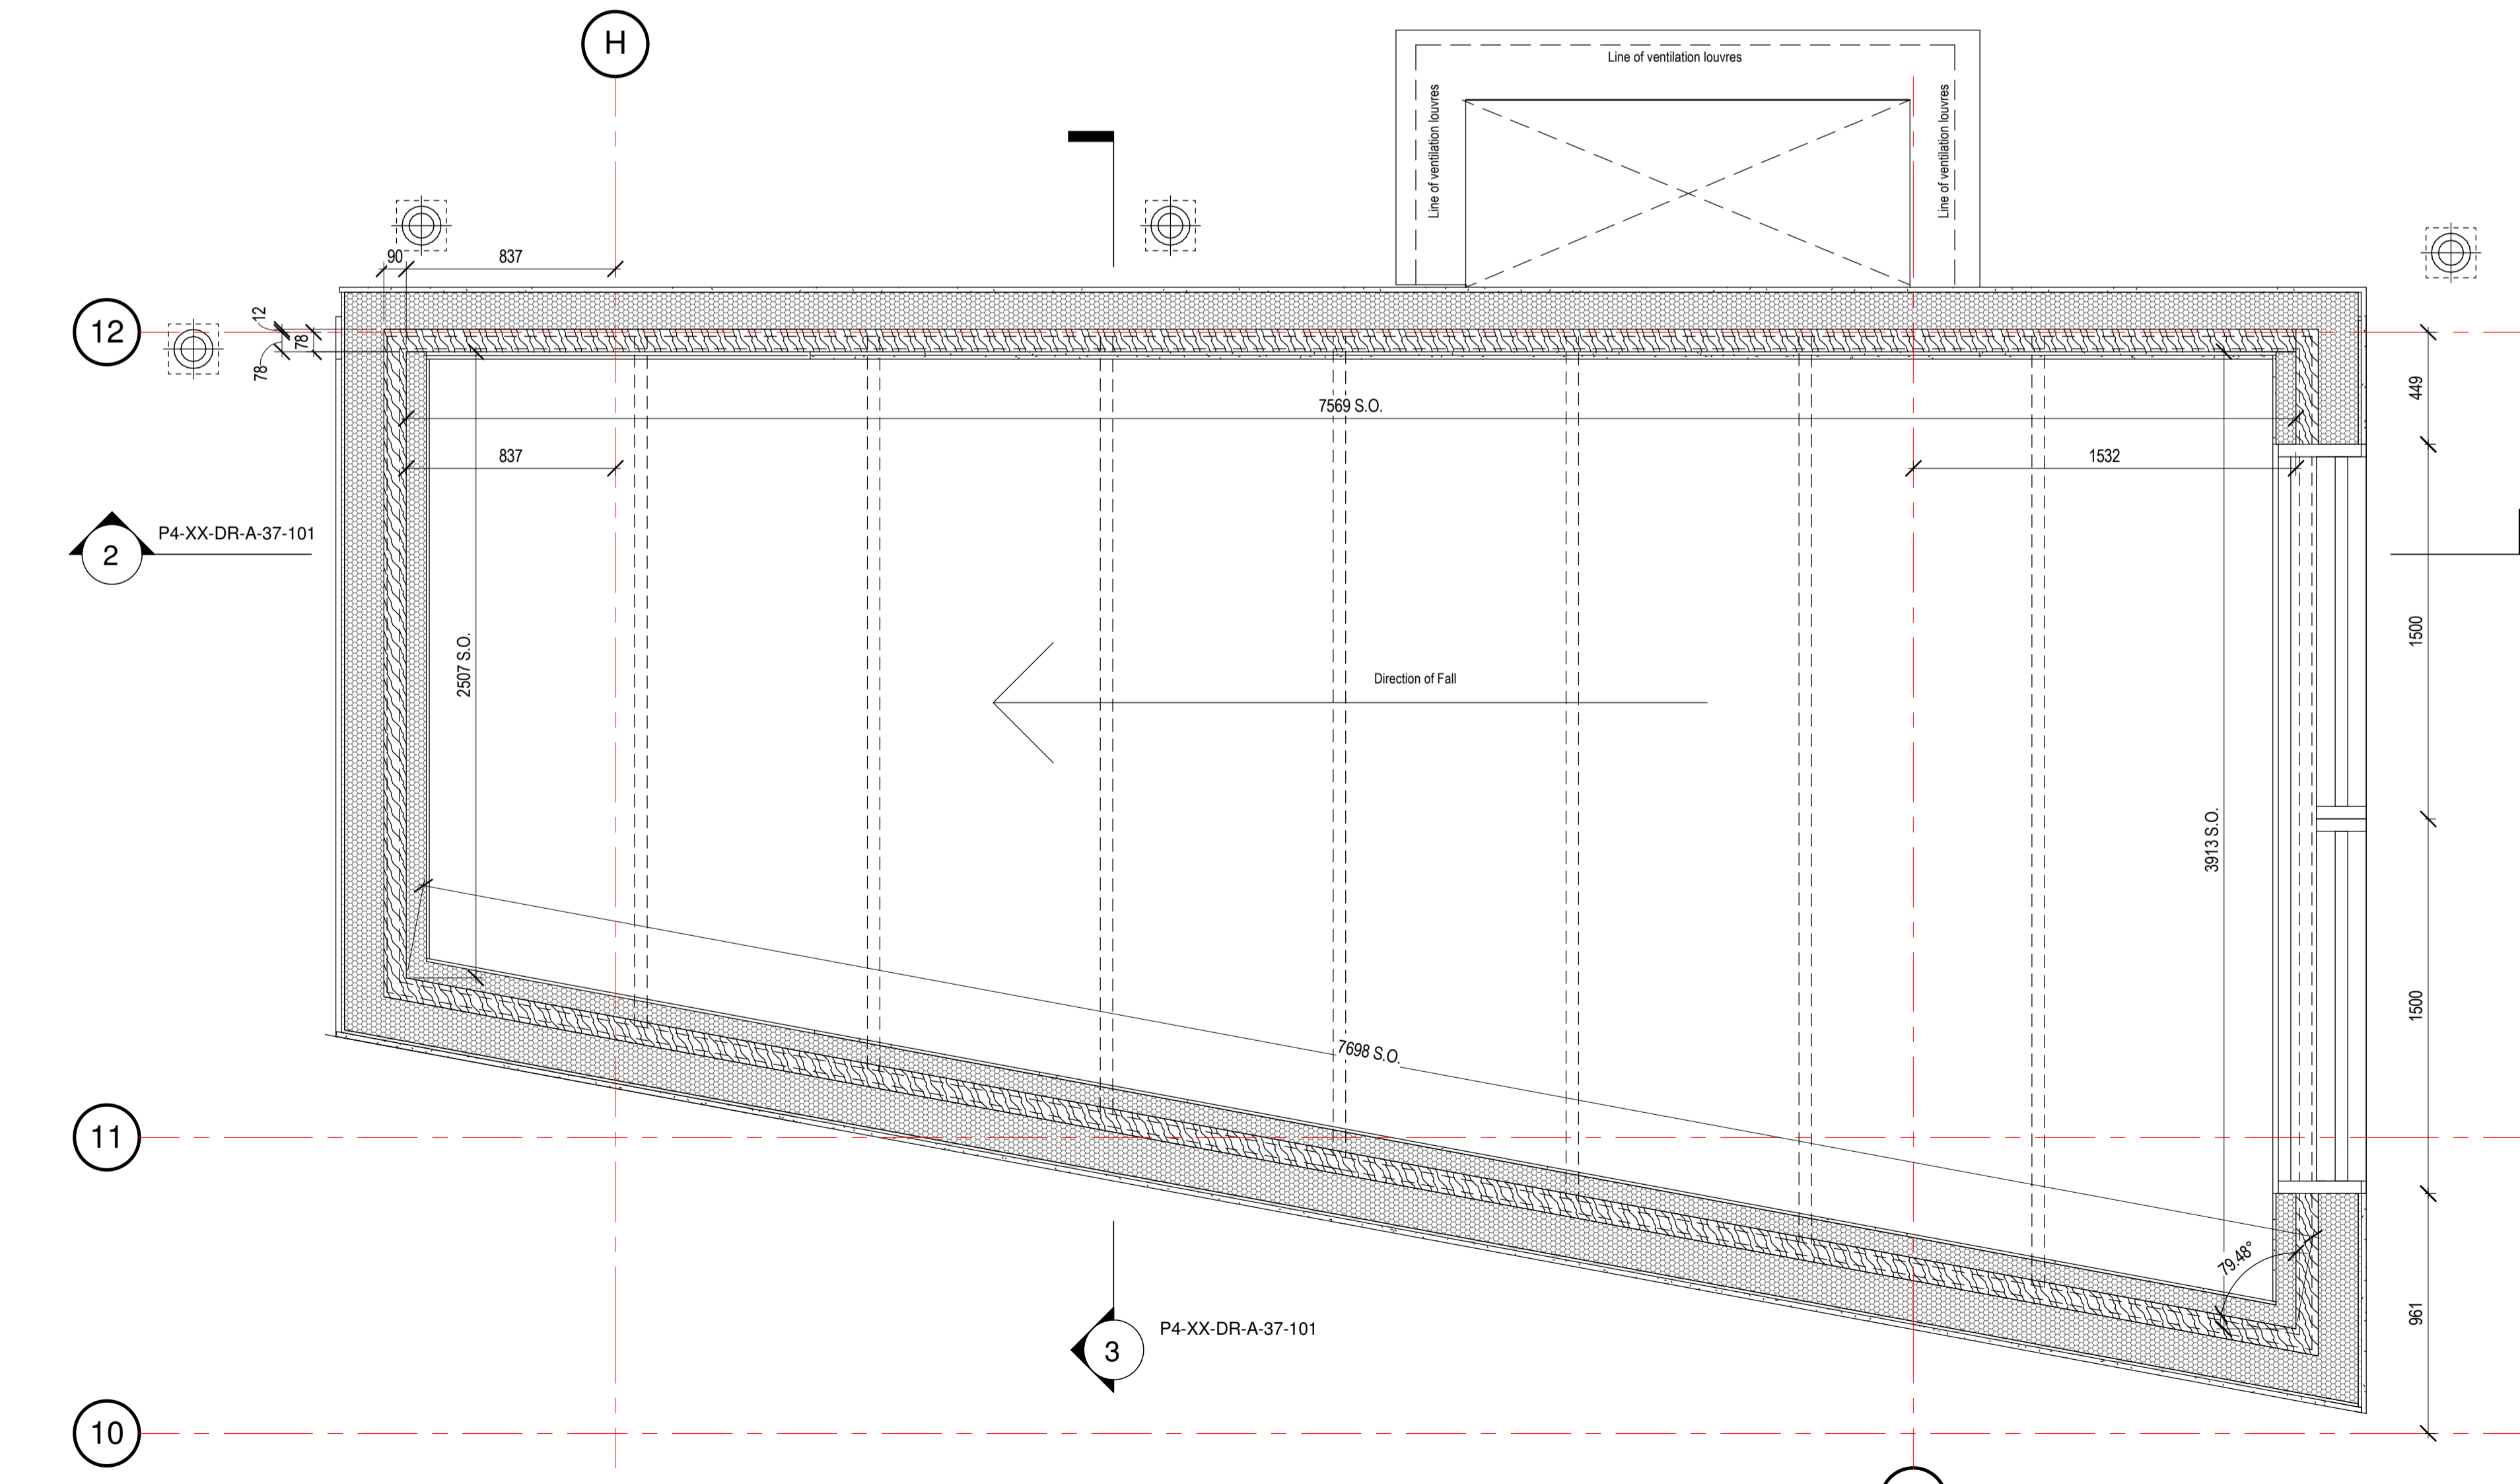

**RL02 Plan Section**  
1 : 20

Rooflight Schedule						
Mark	Description	SBD	U-Value (W/m2k)	High Level Actuators	Comments	Wall Framing
EG-RL01-01	Rooflight 01 - Vented louvre	Y	1.4	Y	To match chimney vents	200mm Aluminium Glazing Suite
EG-RL01-02	Rooflight 01 - Vented louvre	Y	1.4	Y	To match chimney vents	200mm Aluminium Glazing Suite
EG-RL01-03	Rooflight 01 - Vented louvre	Y	1.4	Y	To match chimney vents	200mm Aluminium Glazing Suite
EG-RL01-04	Rooflight 01 - Vented louvre	Y	1.4	Y	To match chimney vents	200mm Aluminium Glazing Suite
EG-RL01-05	Rooflight 01 - Vented louvre	Y	1.4	Y	To match chimney vents	200mm Aluminium Glazing Suite
EG-RL01-06	Rooflight 01 - Vented louvre	Y	1.4	Y	To match chimney vents	200mm Aluminium Glazing Suite
EG-RL01-07	Rooflight 01 - Vented louvre	Y	1.4	Y	To match chimney vents	200mm Aluminium Glazing Suite
EG-RL01-08	Rooflight 01 - Vented louvre	Y	1.4	Y	To match chimney vents	200mm Aluminium Glazing Suite
EG-RL02-01	Rooflight 02 - Vented louvre	Y	1.4	Y	To match chimney vents	200mm Aluminium Glazing Suite
EG-RL02	Rooflight 02 glazed roof	Y	1.4	Y	Glazed roof supported of RHS goal post system	150x50mm aluminium mullion system
EG-RL01	Rooflight 01 glazed roof	Y	1.4	Y	Glazed roof supported of RHS goal post system	150x50mm aluminium mullion system

3	Discharge Planning Condition 7.	MB	NF	25/05/18
2	CLT coordination	ZC	MB	15/02/18
1	Preliminary Issue	ZC	MB	12/01/18
rev	description	drawn	checked	date
revisions				

status: **PRELIMINARY**  
 This drawing is protected under The Copyright, Designs and Patents Act 1988. Do not scale. Figured dimensions only are to be taken from this drawing. All dimensions are to be checked on site before any work is put in hand. If in doubt, ASK.

**P T A L**  
 PETER TAYLOR ASSOCIATES LIMITED  
 7 CURZON STREET  
 MAYFAIR LONDON W1J 5HG  
 -  
 TELEPHONE + 44 (0)20 7495 3837  
 FACSIMILE + 44 (0)20 7493 3475  
 EMAIL MAYFAIR@PTAL.CO.UK  
 -  
 WWW.PTAL.CO.UK

client: Neilcott Construction Group  
 Excel House  
 Cray Avenue  
 Orpington  
 Kent  
 BR5 3ST



project: Central Somers Town Plot 4

title: Rooflight 02

scale: 1 : 20 @ A1

date: 12/01/18

drawn: ZC

checked: MB

Project ID: 170025 Originator: PTA Drawing No: P4-XX-DR-A-37-101 revision: P 3