



1 Section C-C  
Scale: 1:25

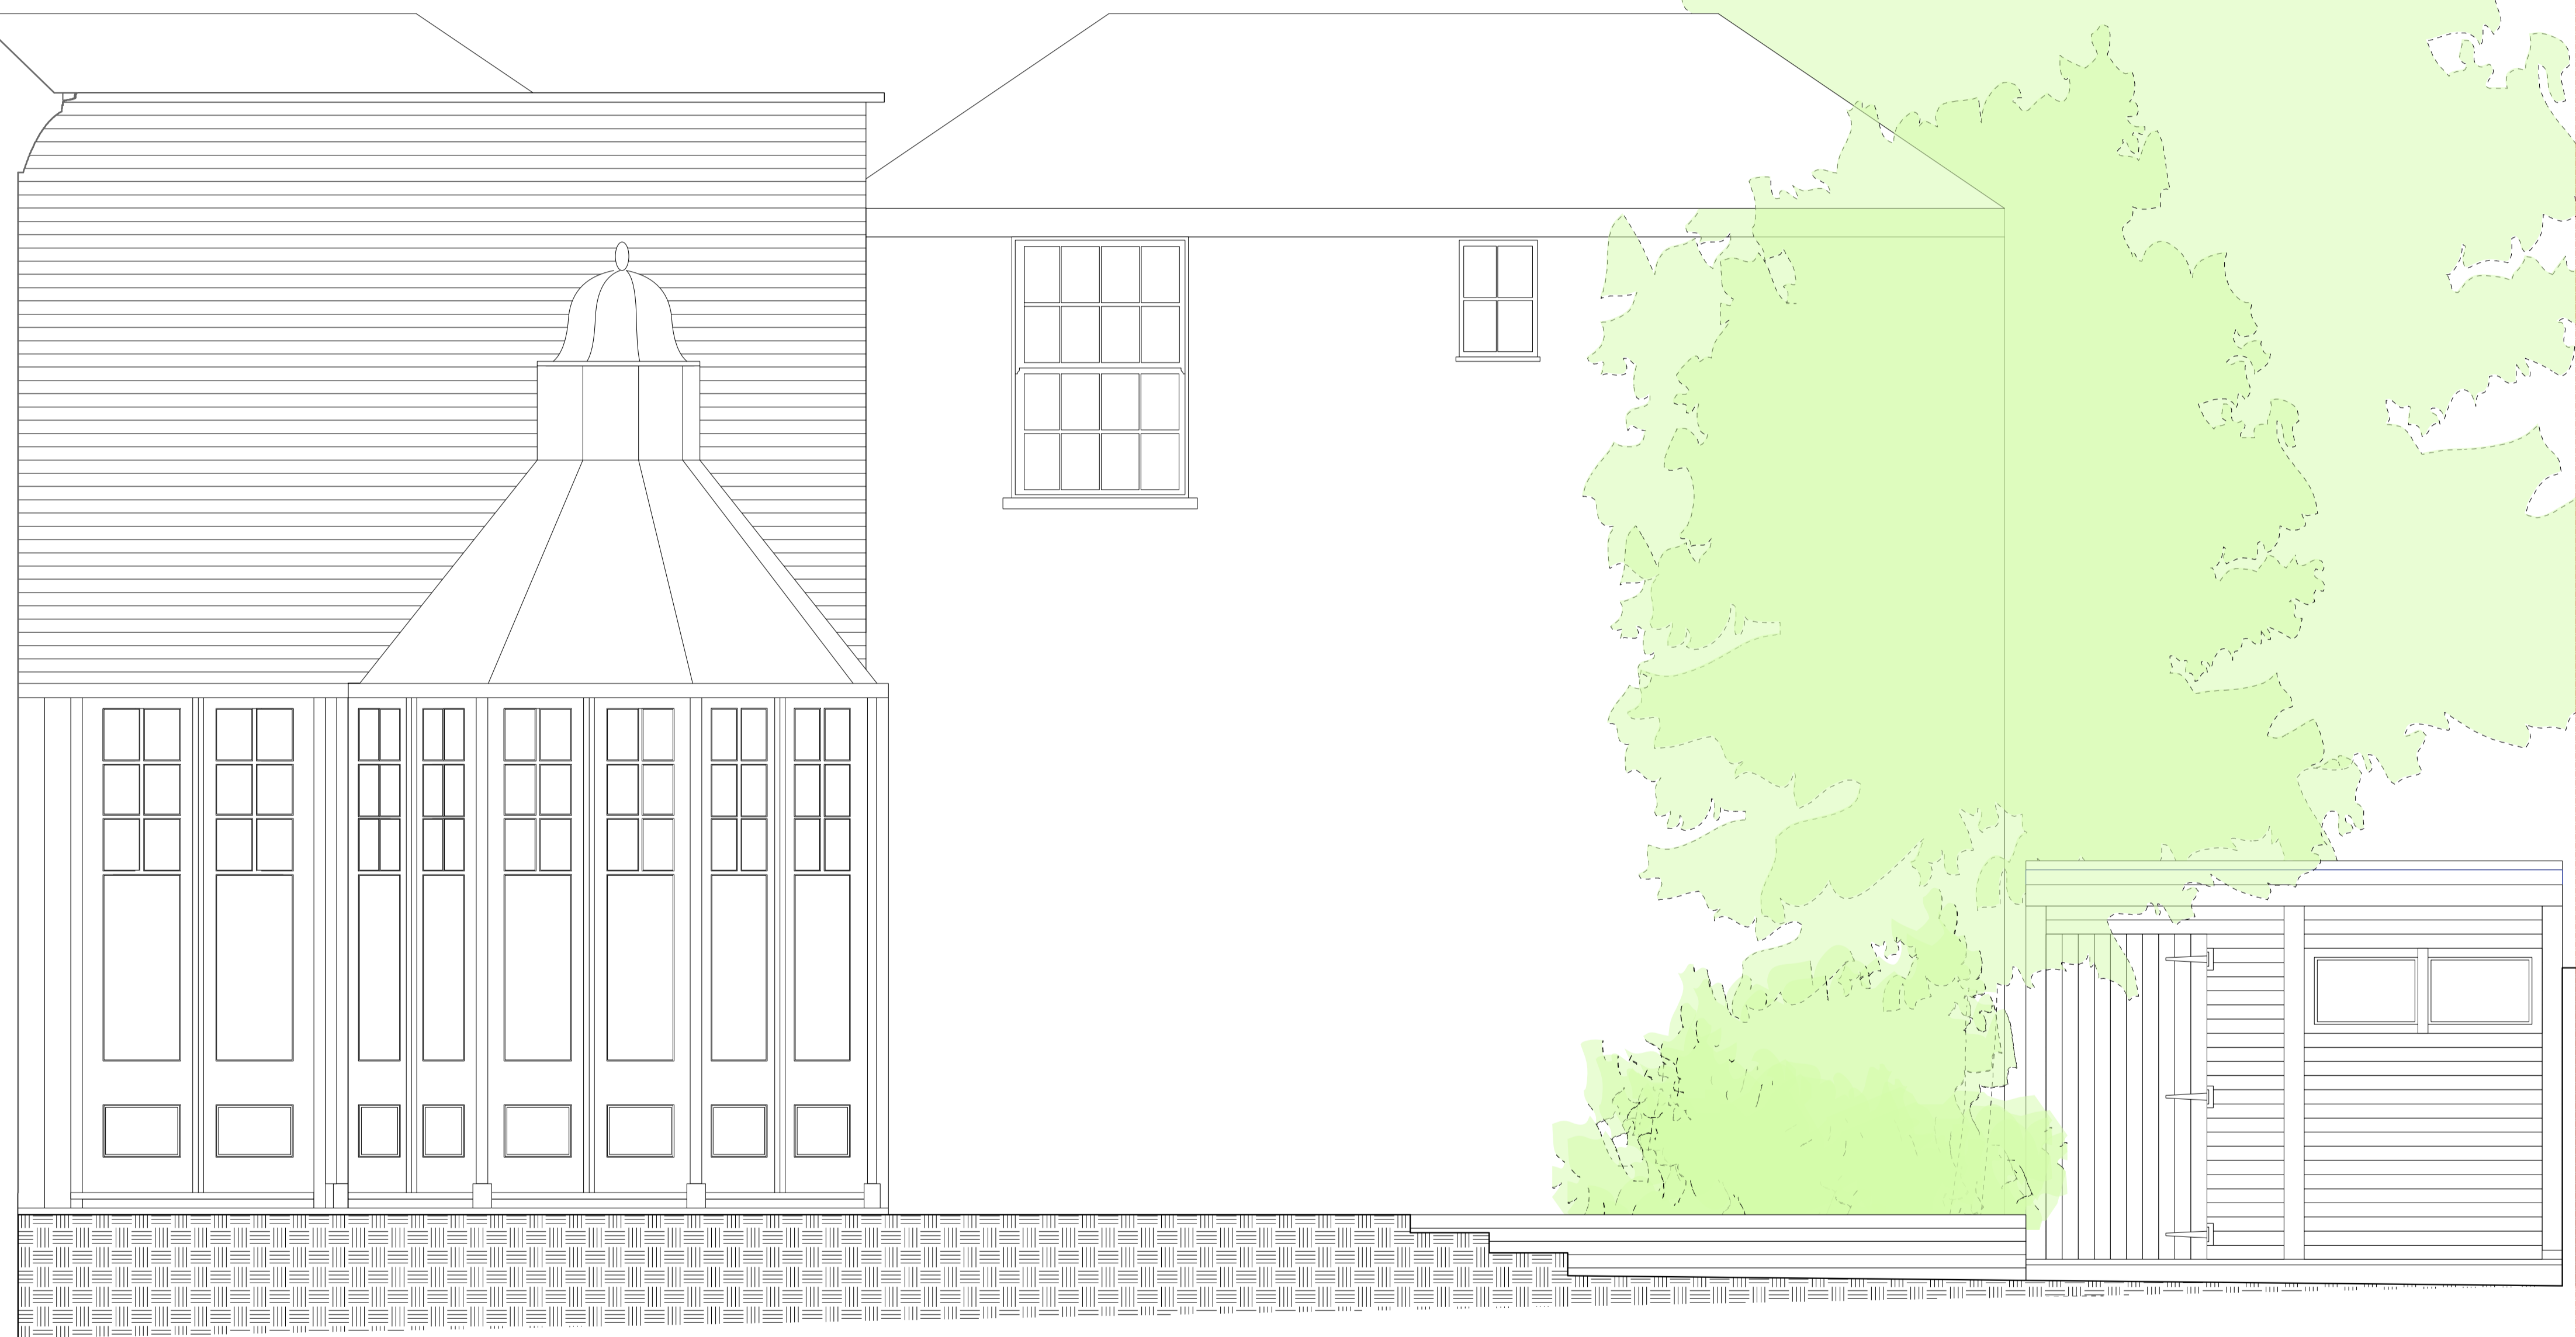

Approx. boundary line

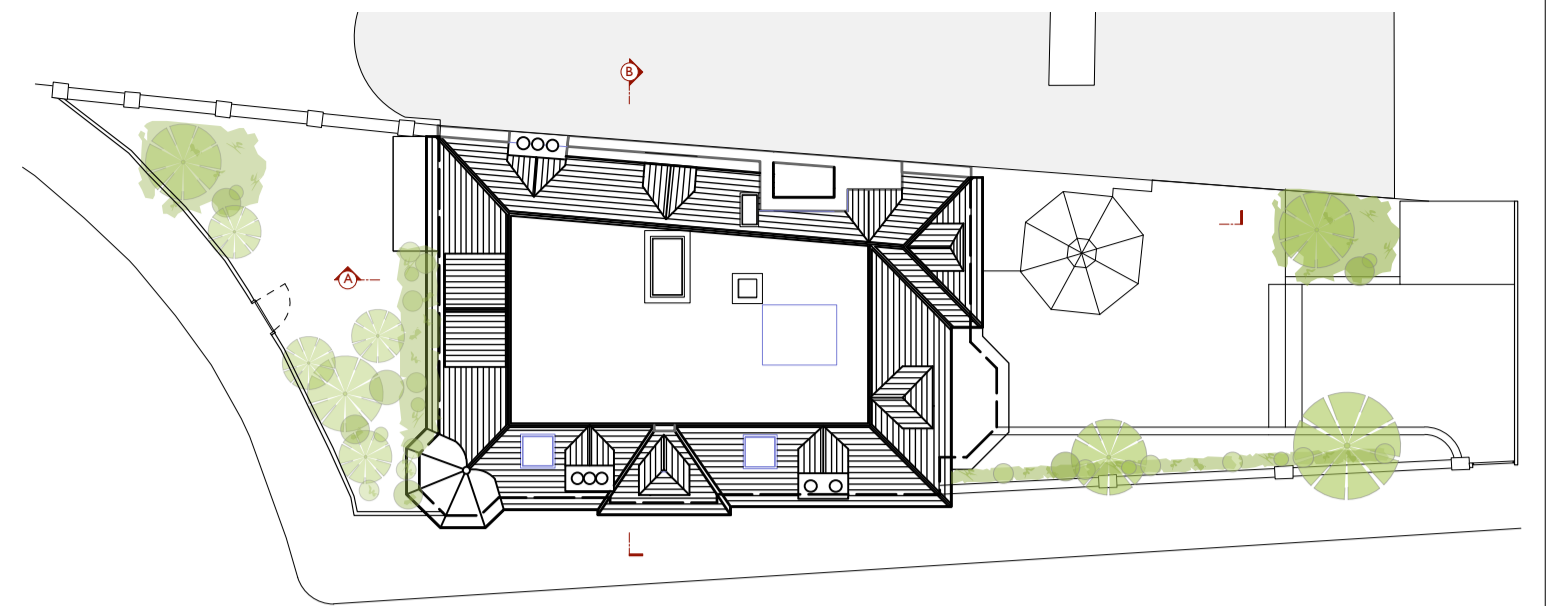

1 Key Plan  
Scale: 1:200

Revision	Date	Amendment	Notes					Client	Mrs and Mr Strobel		<b>Burwell Deakins</b>
A	22.06.2018	Planning Issue						Project	5 Gainsborough Gardens		
								Drawing	Existing Section CC		info@burwellarchitects.com www.burwellarchitects.com
								Scale	1:25 @ A1/ 1:50 @ A3	Drawn	
								Date	April 2018	Revision	A
								Project N°	785	Drawing N°	785_PL_127
										Unit 001	First Floor
										California Building	6 Southernhay
										London SE13 7SF	West Exeter EX1 1JG
										+44 (0) 2083 056010	+44 (0) 1392 423981

NO DIMENSIONS ARE TO BE SCALED FROM THIS DRAWING. THE CONTRACTOR/MANUFACTURER IS RESPONSIBLE FOR CHECKING ALL DIMENSIONS AND QUERING ANY DISCREPANCIES. THIS DRAWING IS THE PROPERTY OF BDA ARCHITECTS LTD. COPYRIGHT IS RESERVED BY THEM AND THE DRAWING IS ISSUED ON CONDITION THAT IT IS NOT COPIED, REPRODUCED, RETAINED OR DISCLOSED TO ANY UNAUTHORISED PERSON, EITHER WHOLLY OR IN PART, WITHOUT WRITTEN CONSENT.