



SECTION A - A

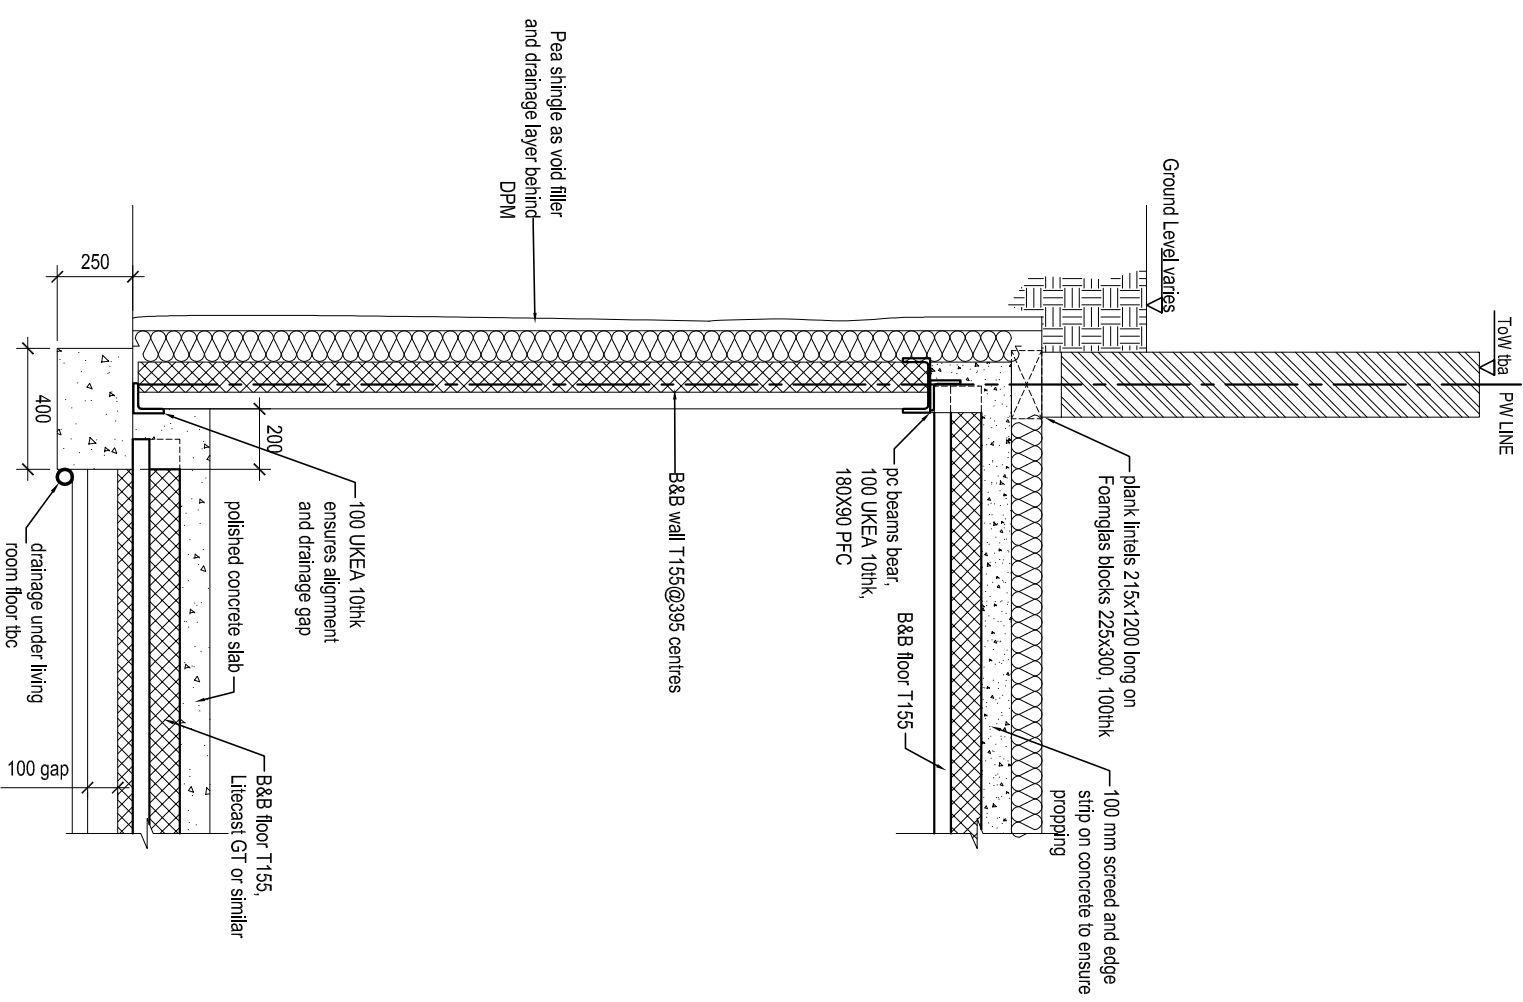

SECTION B - B

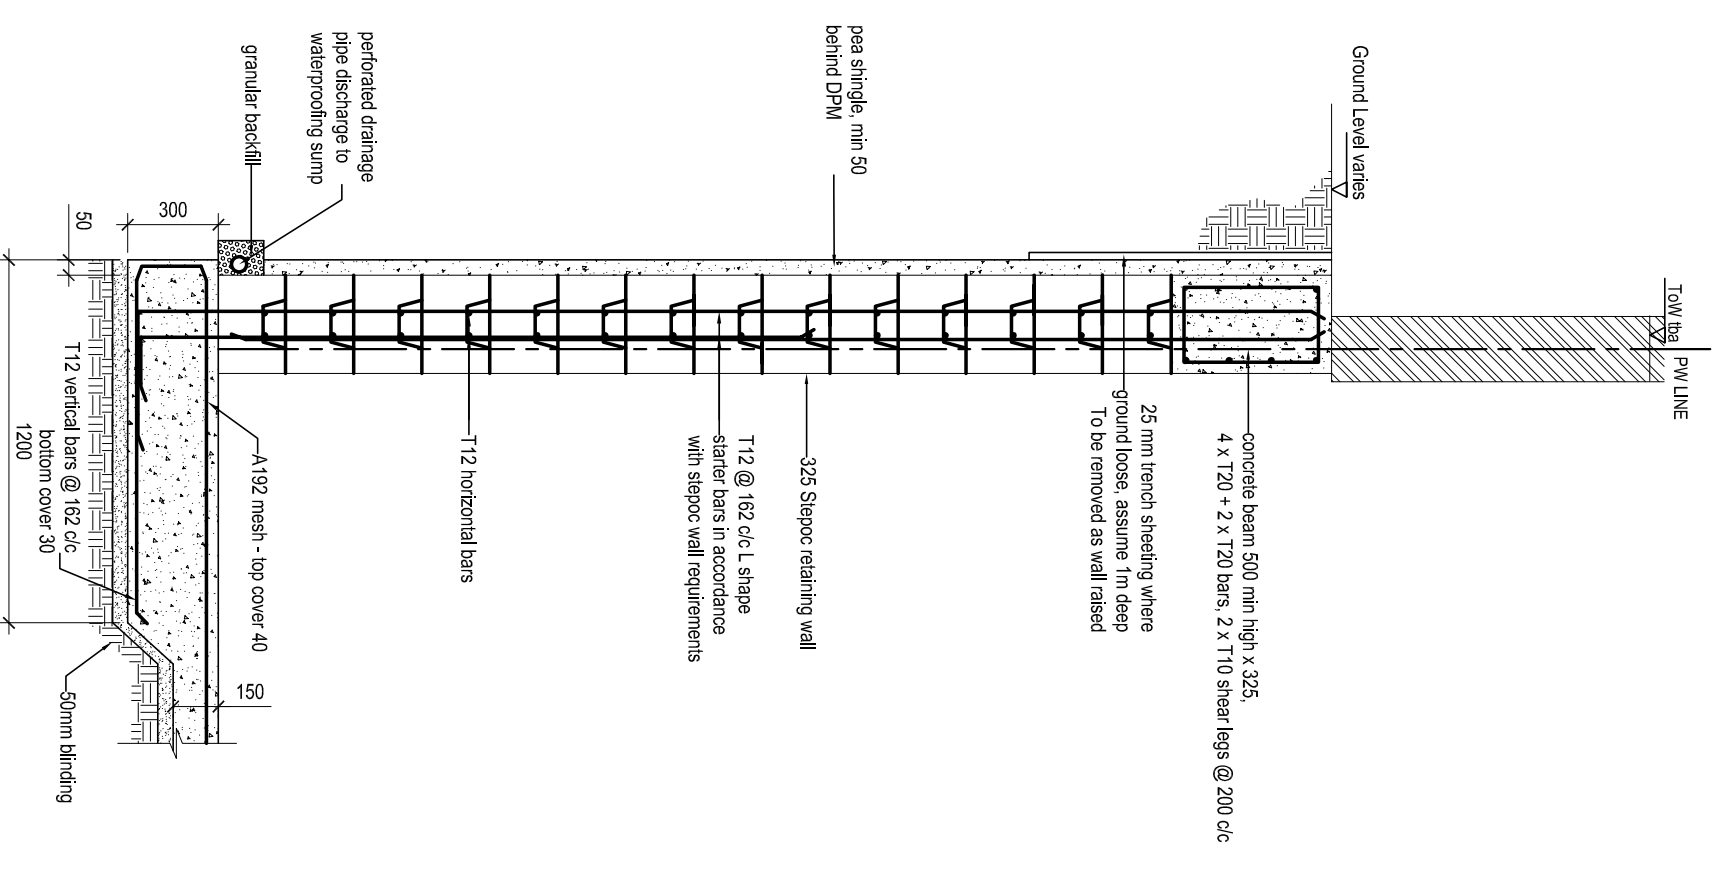

SECTION C - C

Ecoss Maclean Ltd

Engineering - materials, energy, structure

8A Chamberlain Street - London NW1 8XG - Tel: (020) 7722 7525 - Fax: (020) 7722 9711
Web-site: www.ndmclclean.co.uk - email: office@ecossmaclean.co.uk

Bob Taylor

**9 St Georges Terrace
London NW1 8XH**

Sections A-A, B-B, C-C

Revision	Date	Made by	Amendments

FOR SECTION 106

Date	Drawn by	Checked
25.1.2018	MG	
Scales	Job No.	Drawing No. / Revision
1:25 @ A3	17054	03

©2018 Ecoss Maclean Ltd. 9 St Georges Terrace, NW1A. Drawing No. 17054 9 St Georges Terrace 4/18