



SECTION D - D

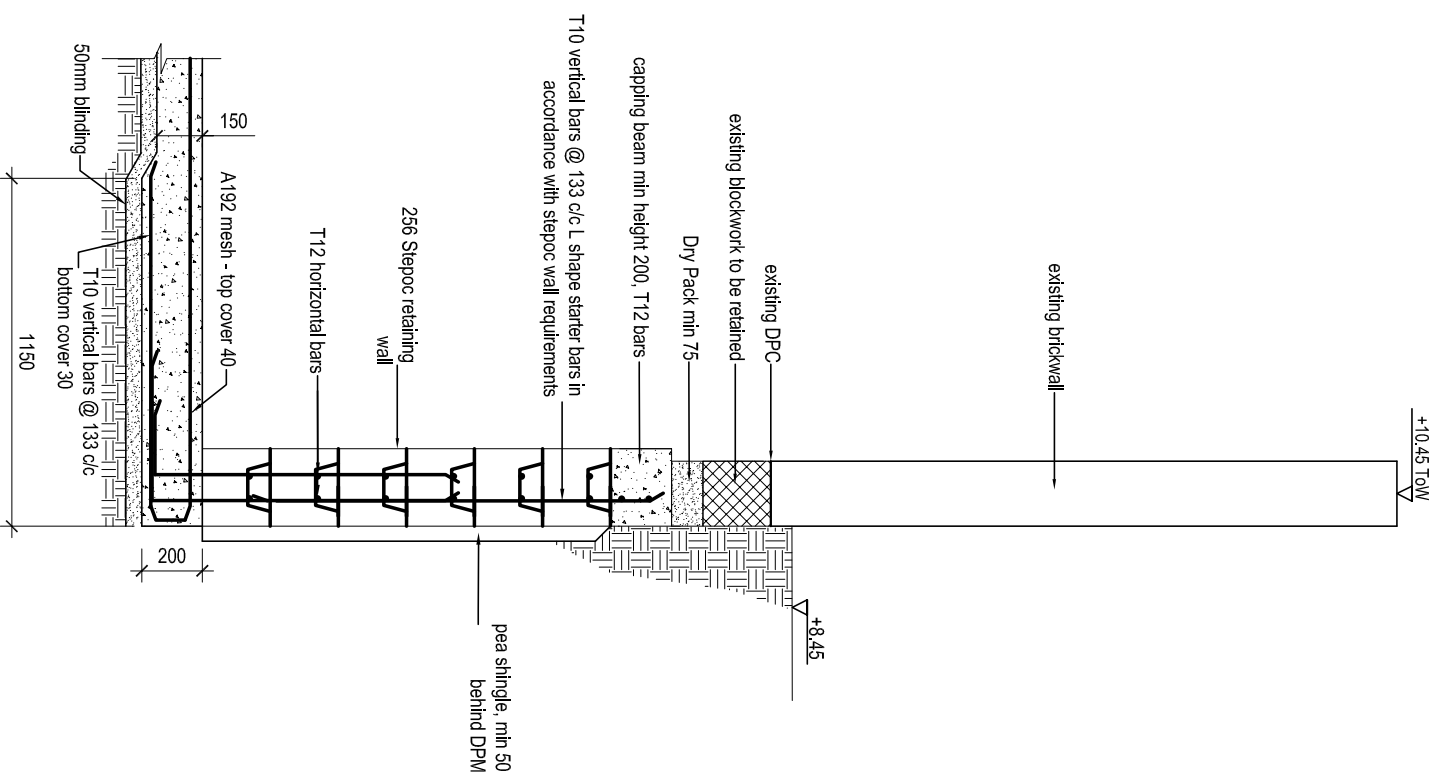

SECTION E - E

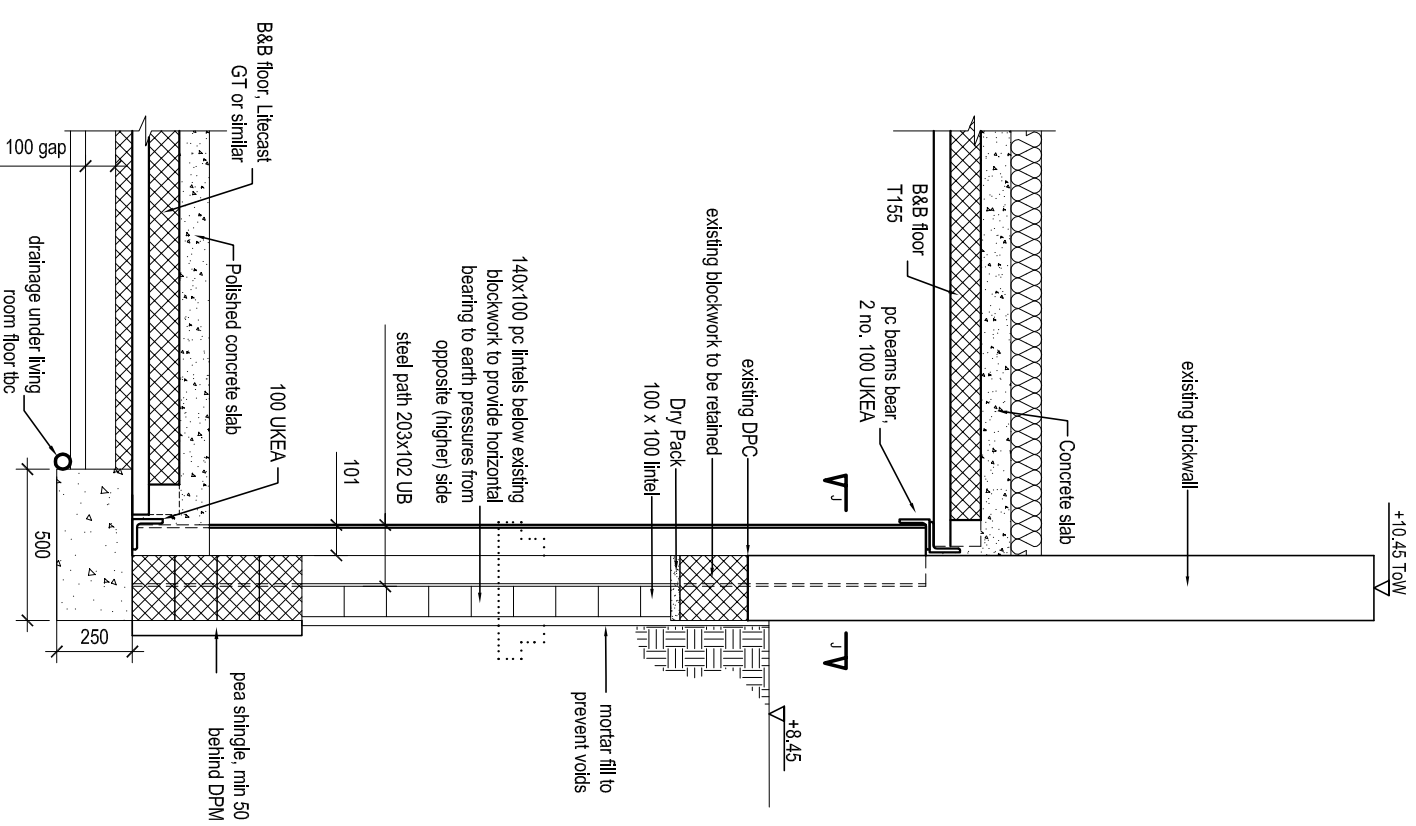

SECTION F - F

Ecos Maclean Ltd
 Engineering - materials, energy, structure
 8A Chamberlain Street - London NW1 8XG - Tel: 020 7722 7525 - Fax: 020 7722 9711
 Web-site: www.ndmclean.co.uk - email: office@ecosmaclean.co.uk

Bob Taylor

9 St Georges Terrace
 London NW1 8XH

Sections D-D, E-E, F-F

Revision	Date	Made by	Amendments
01	18.06.18	MG	All structure aligned with face of PW

Date	Drawn by	Checked
25.1.2018	MG	
Scales	Job No.	Drawing No.
1:25 @ A3	17054	04
Revision	Revision	
01	01	

FOR SECTION 106

© Crown Copyright. All rights reserved. 2017/17/04 9 St Georges Terrace, NW1A Drawing/Structural/17054 9 St Georges Terrace.dwg