




SECOND FLOOR

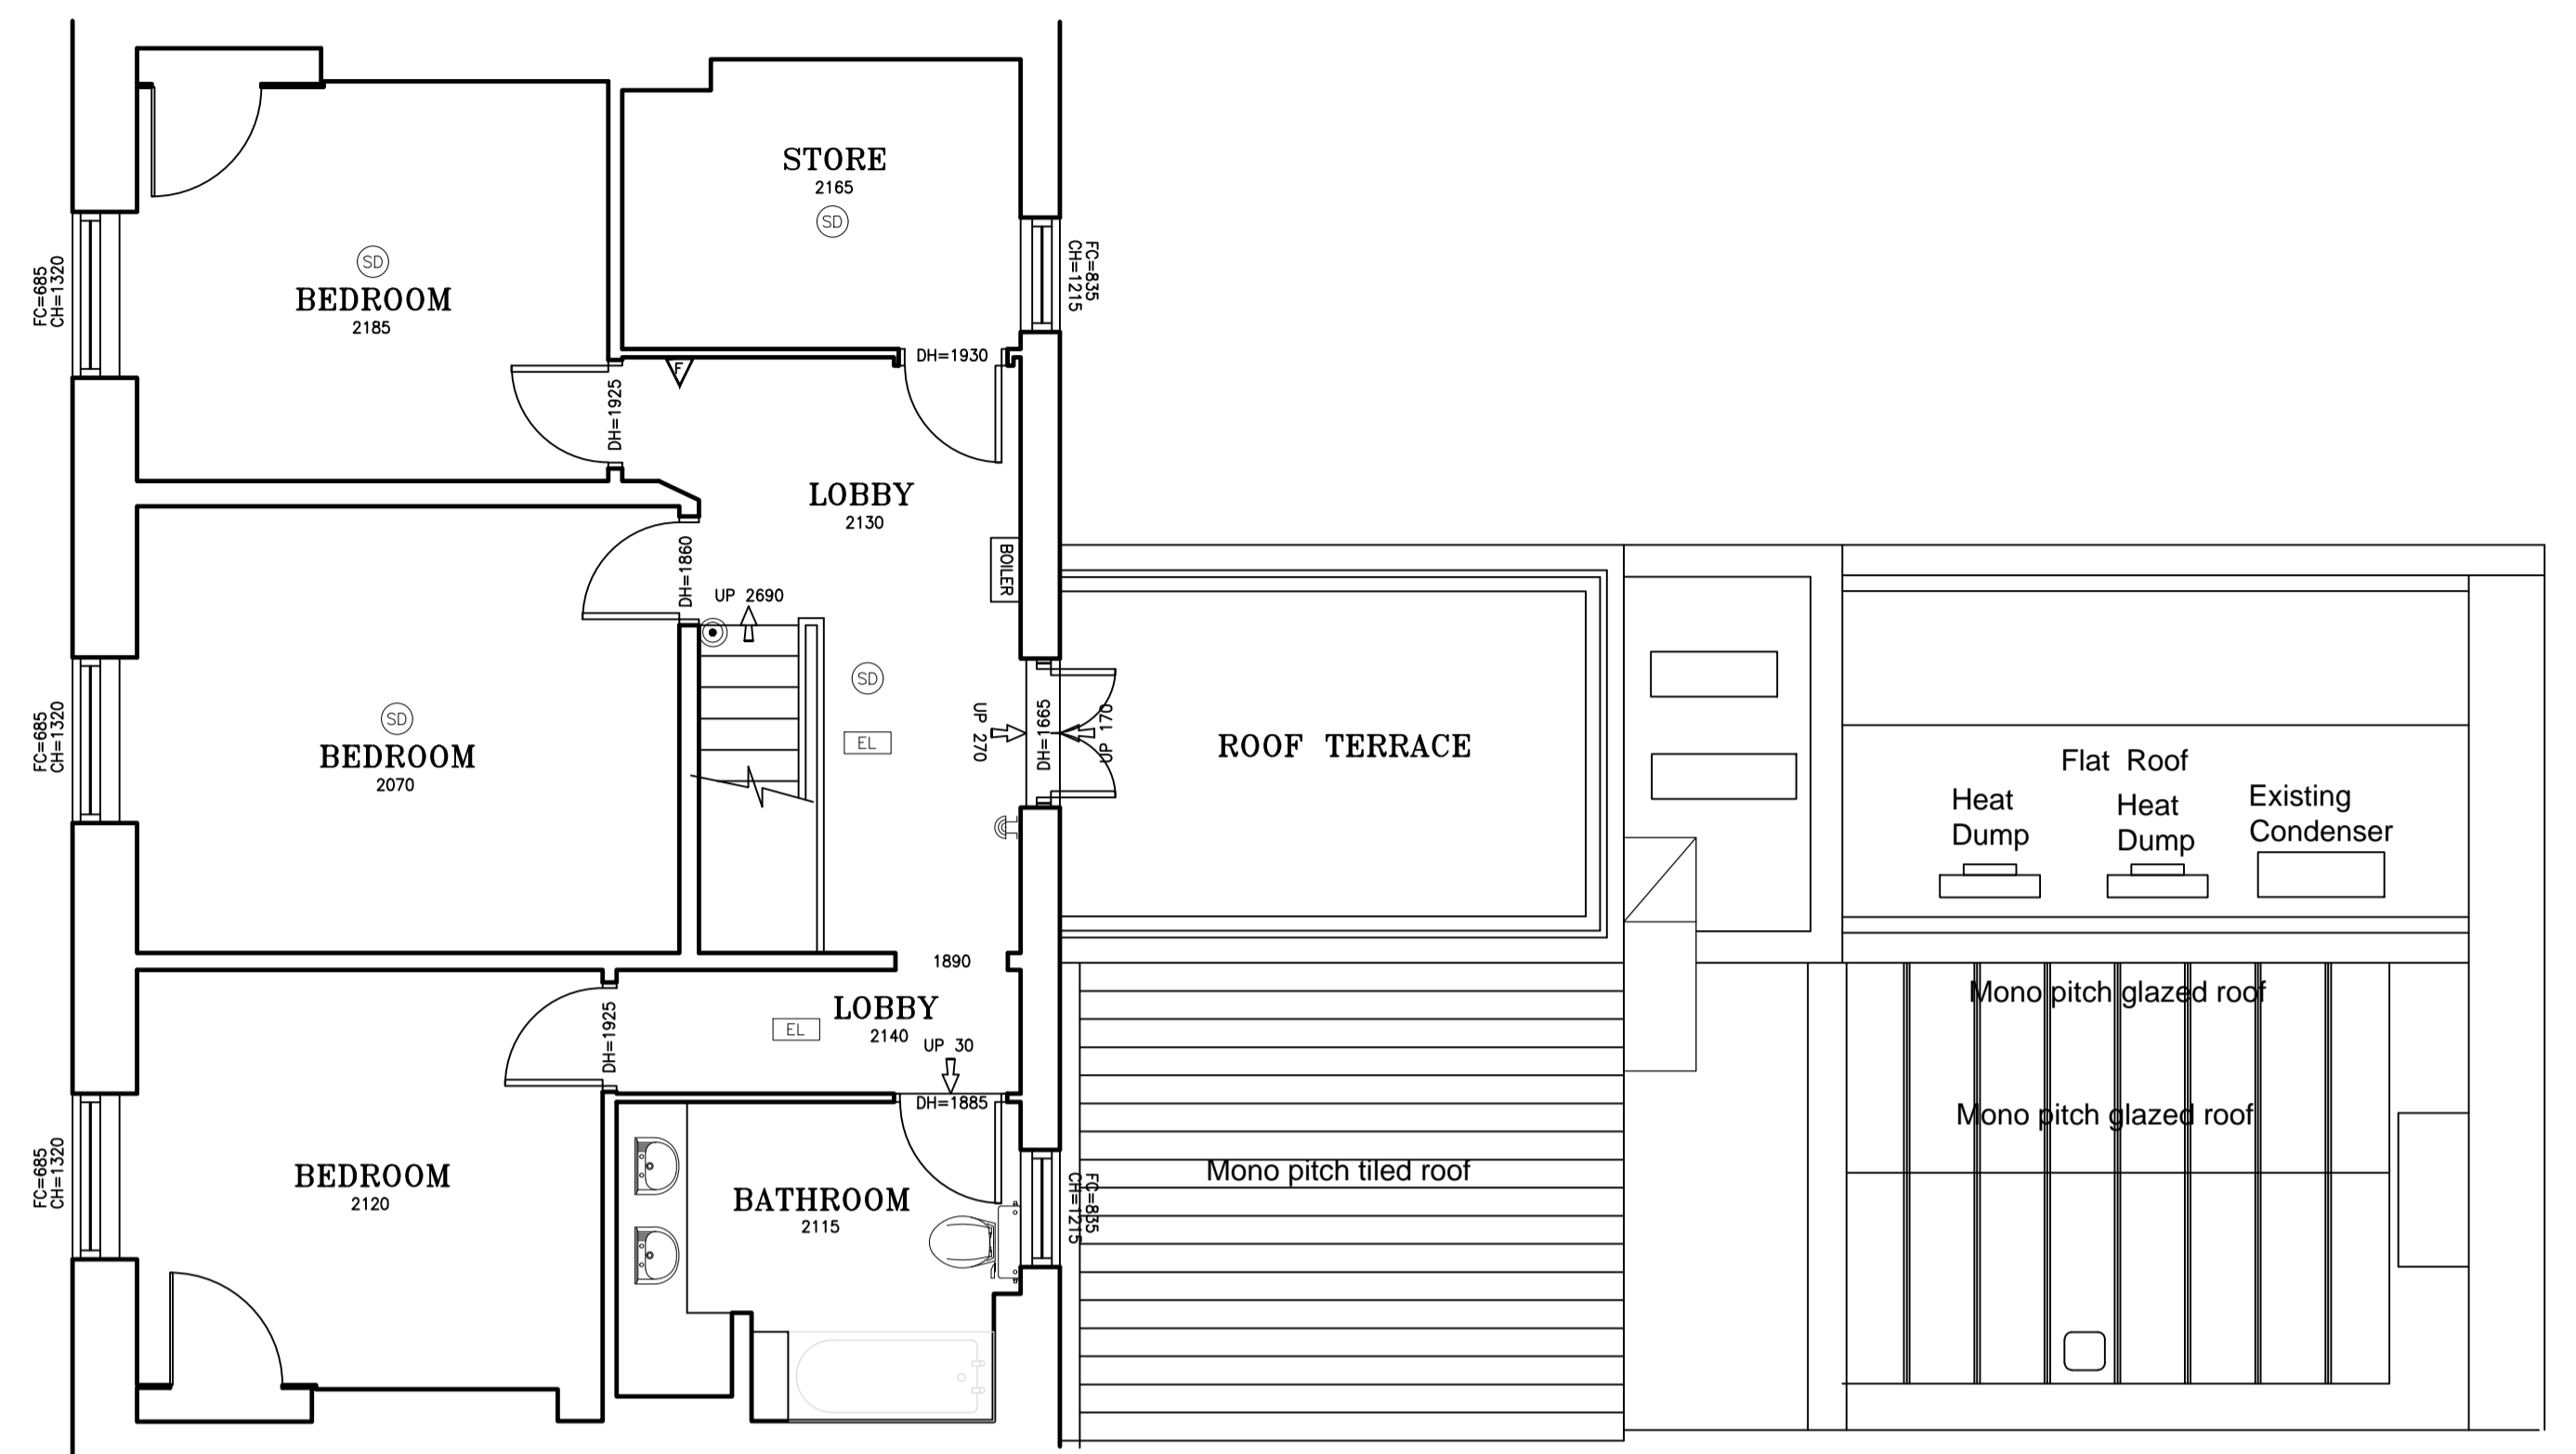

EXISTING THIRD FLOOR

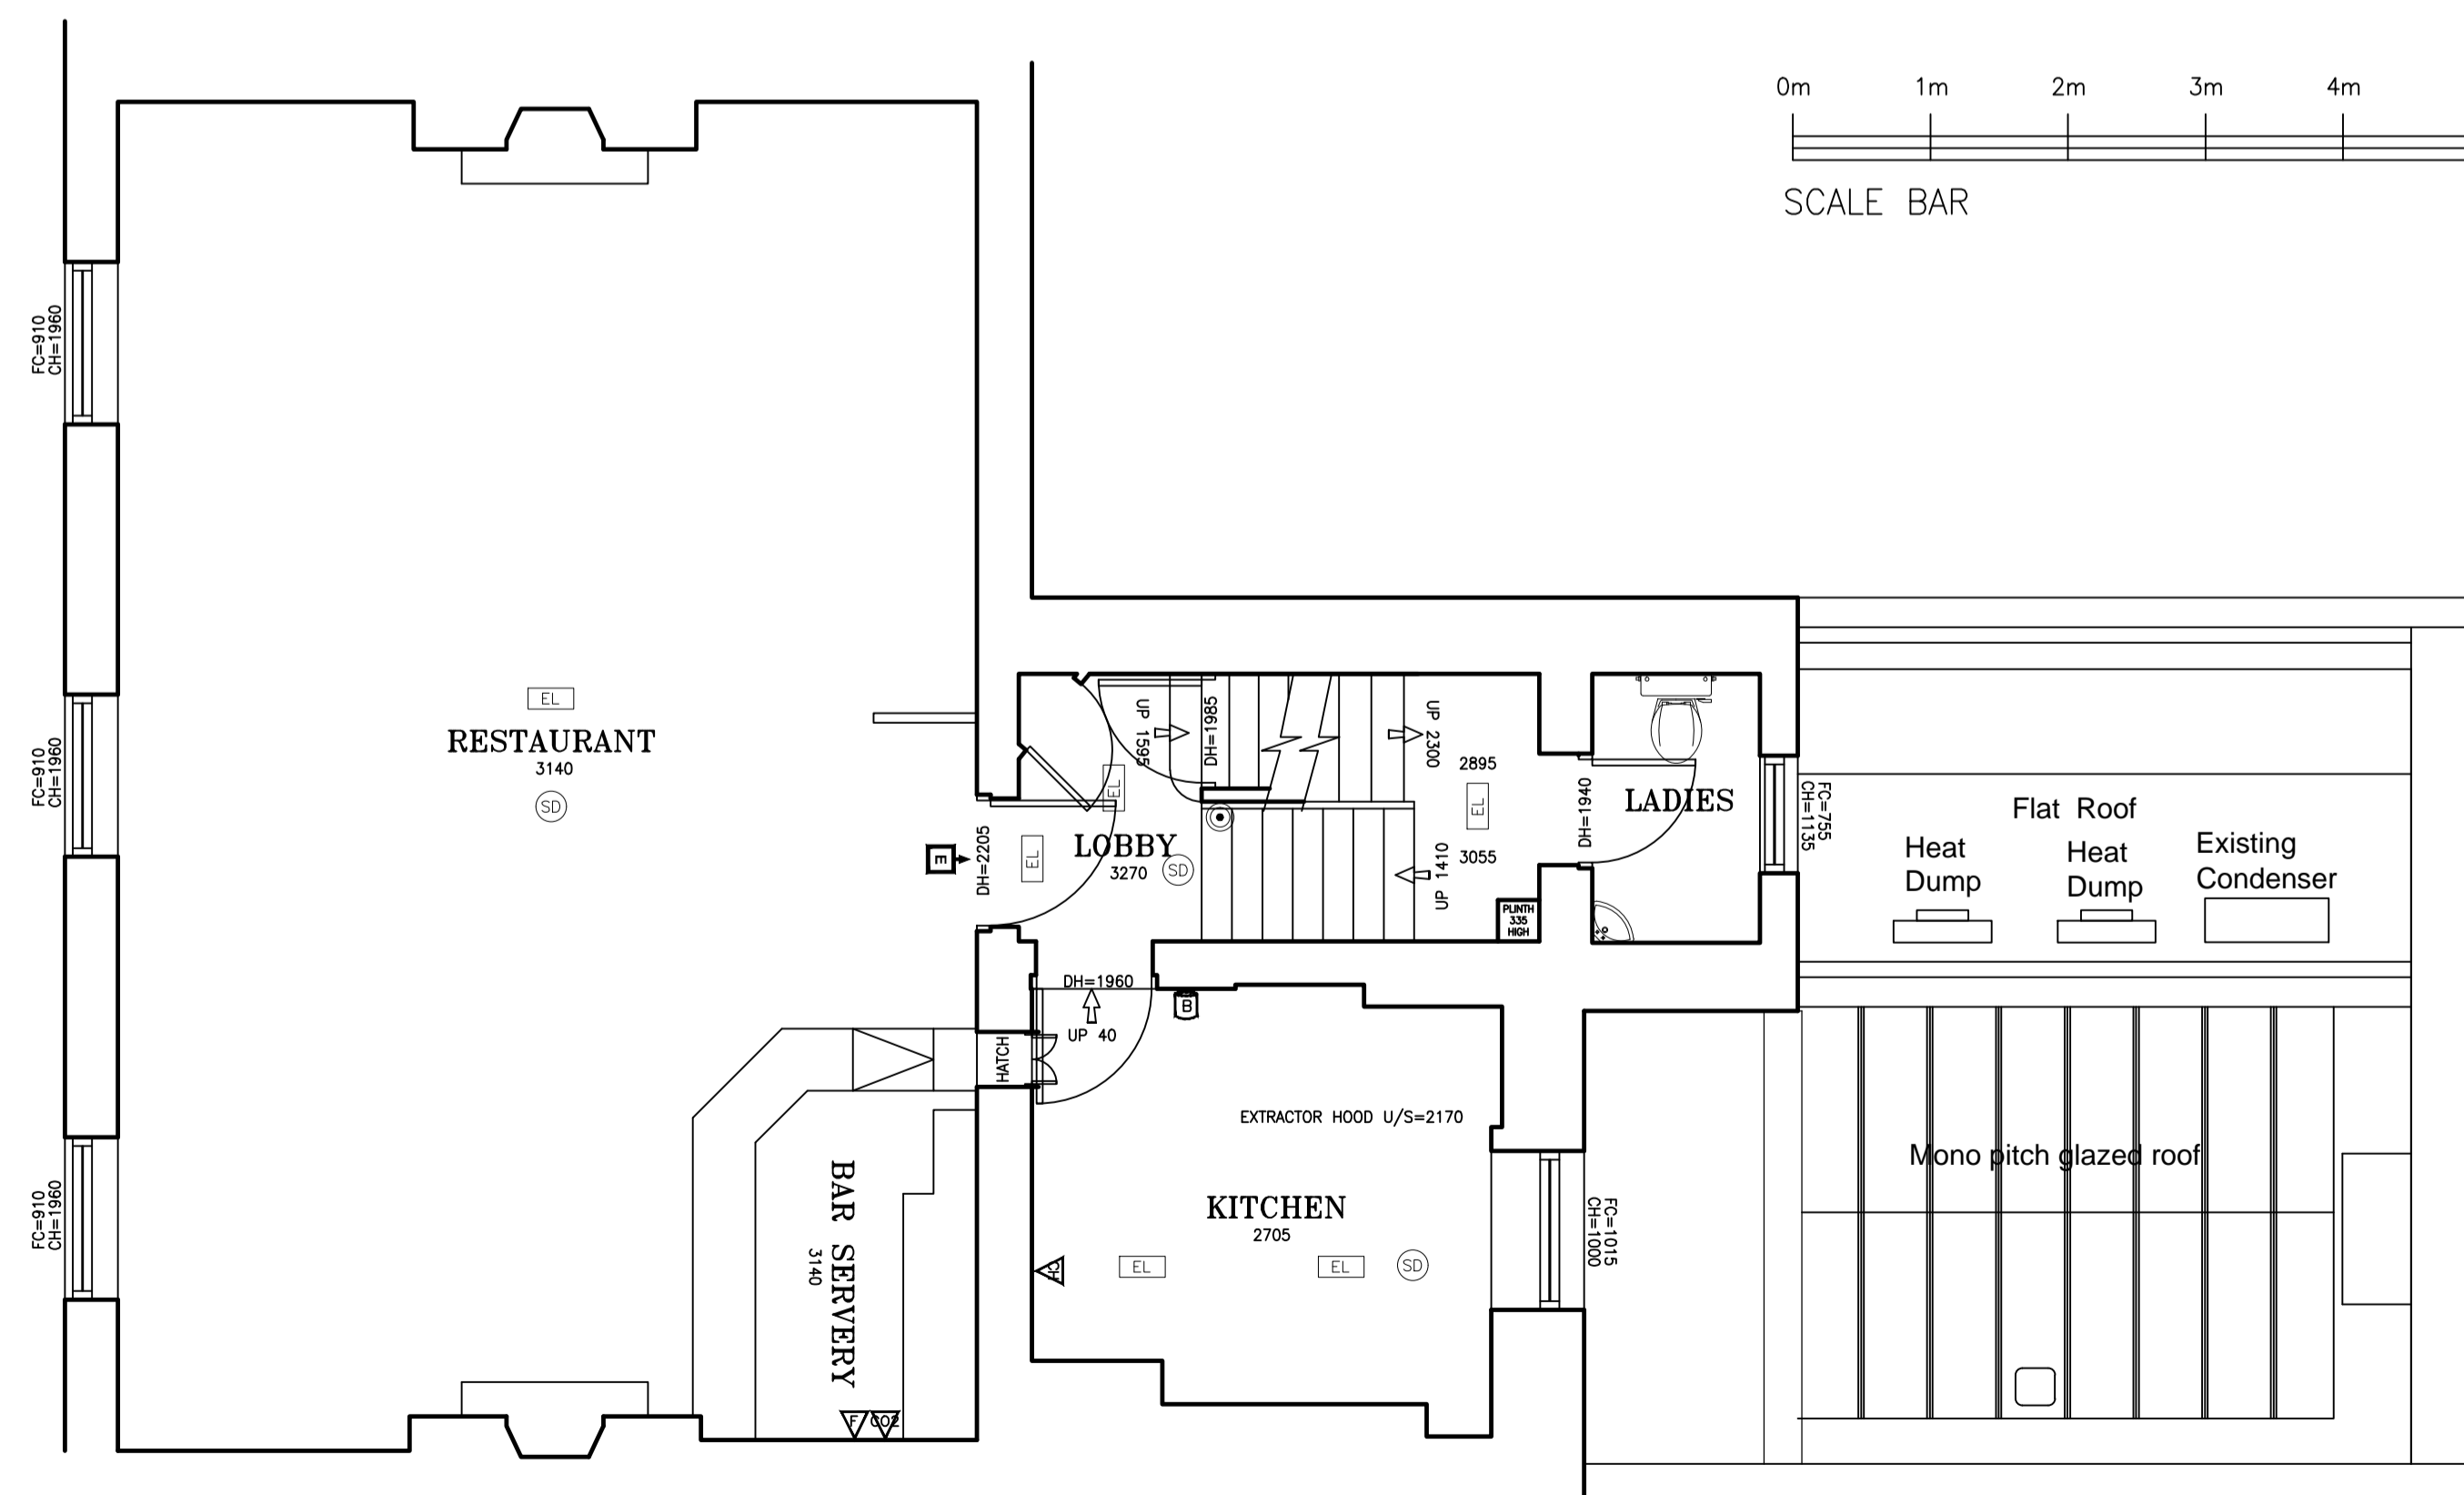

FIRST FLOOR

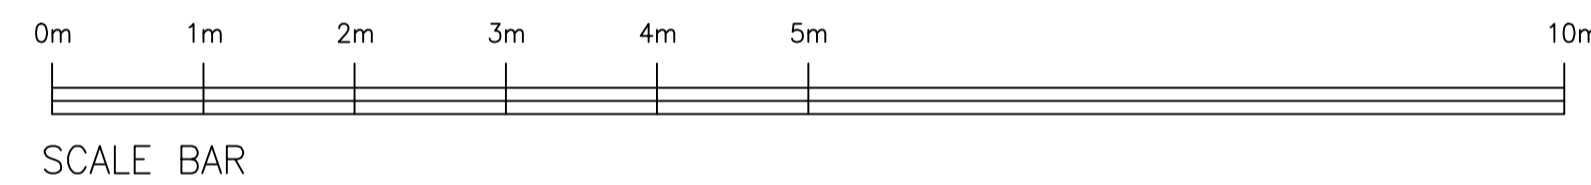

SCALE BAR

A/C UNITS AND DUCTWORK

A Plant and roof details added TAM 20.7.18

**PembrookDesign**

Summit House, Horscroft Road, The Pinnacles, Harlow, Essex, CM19 5BN  
 Tel: 01279 433888 Fax: 01279 433889  
 E-Mail: pembrook@pembrook.co.uk  
 Website: www.pembrook.co.uk

Client: The Fat Boy Pub Co.

Project: THE LORE OF THE LAND  
 4 CONWAY STREET  
 FITZROVIA, LONDON  
 W1T 6BB

Drawing Title: EXISTING  
 FIRST, SECOND & THIRD FLOORS

Drawing No: 3175/02  
 Scale: 1:50@A1  
 Date: APRIL 2018  
 Drawn By: TAM

Revision: A

Drawing not to be scaled. Dimensions indicated must be checked on site before manufacture by contractor, any discrepancy should be reported immediately.