




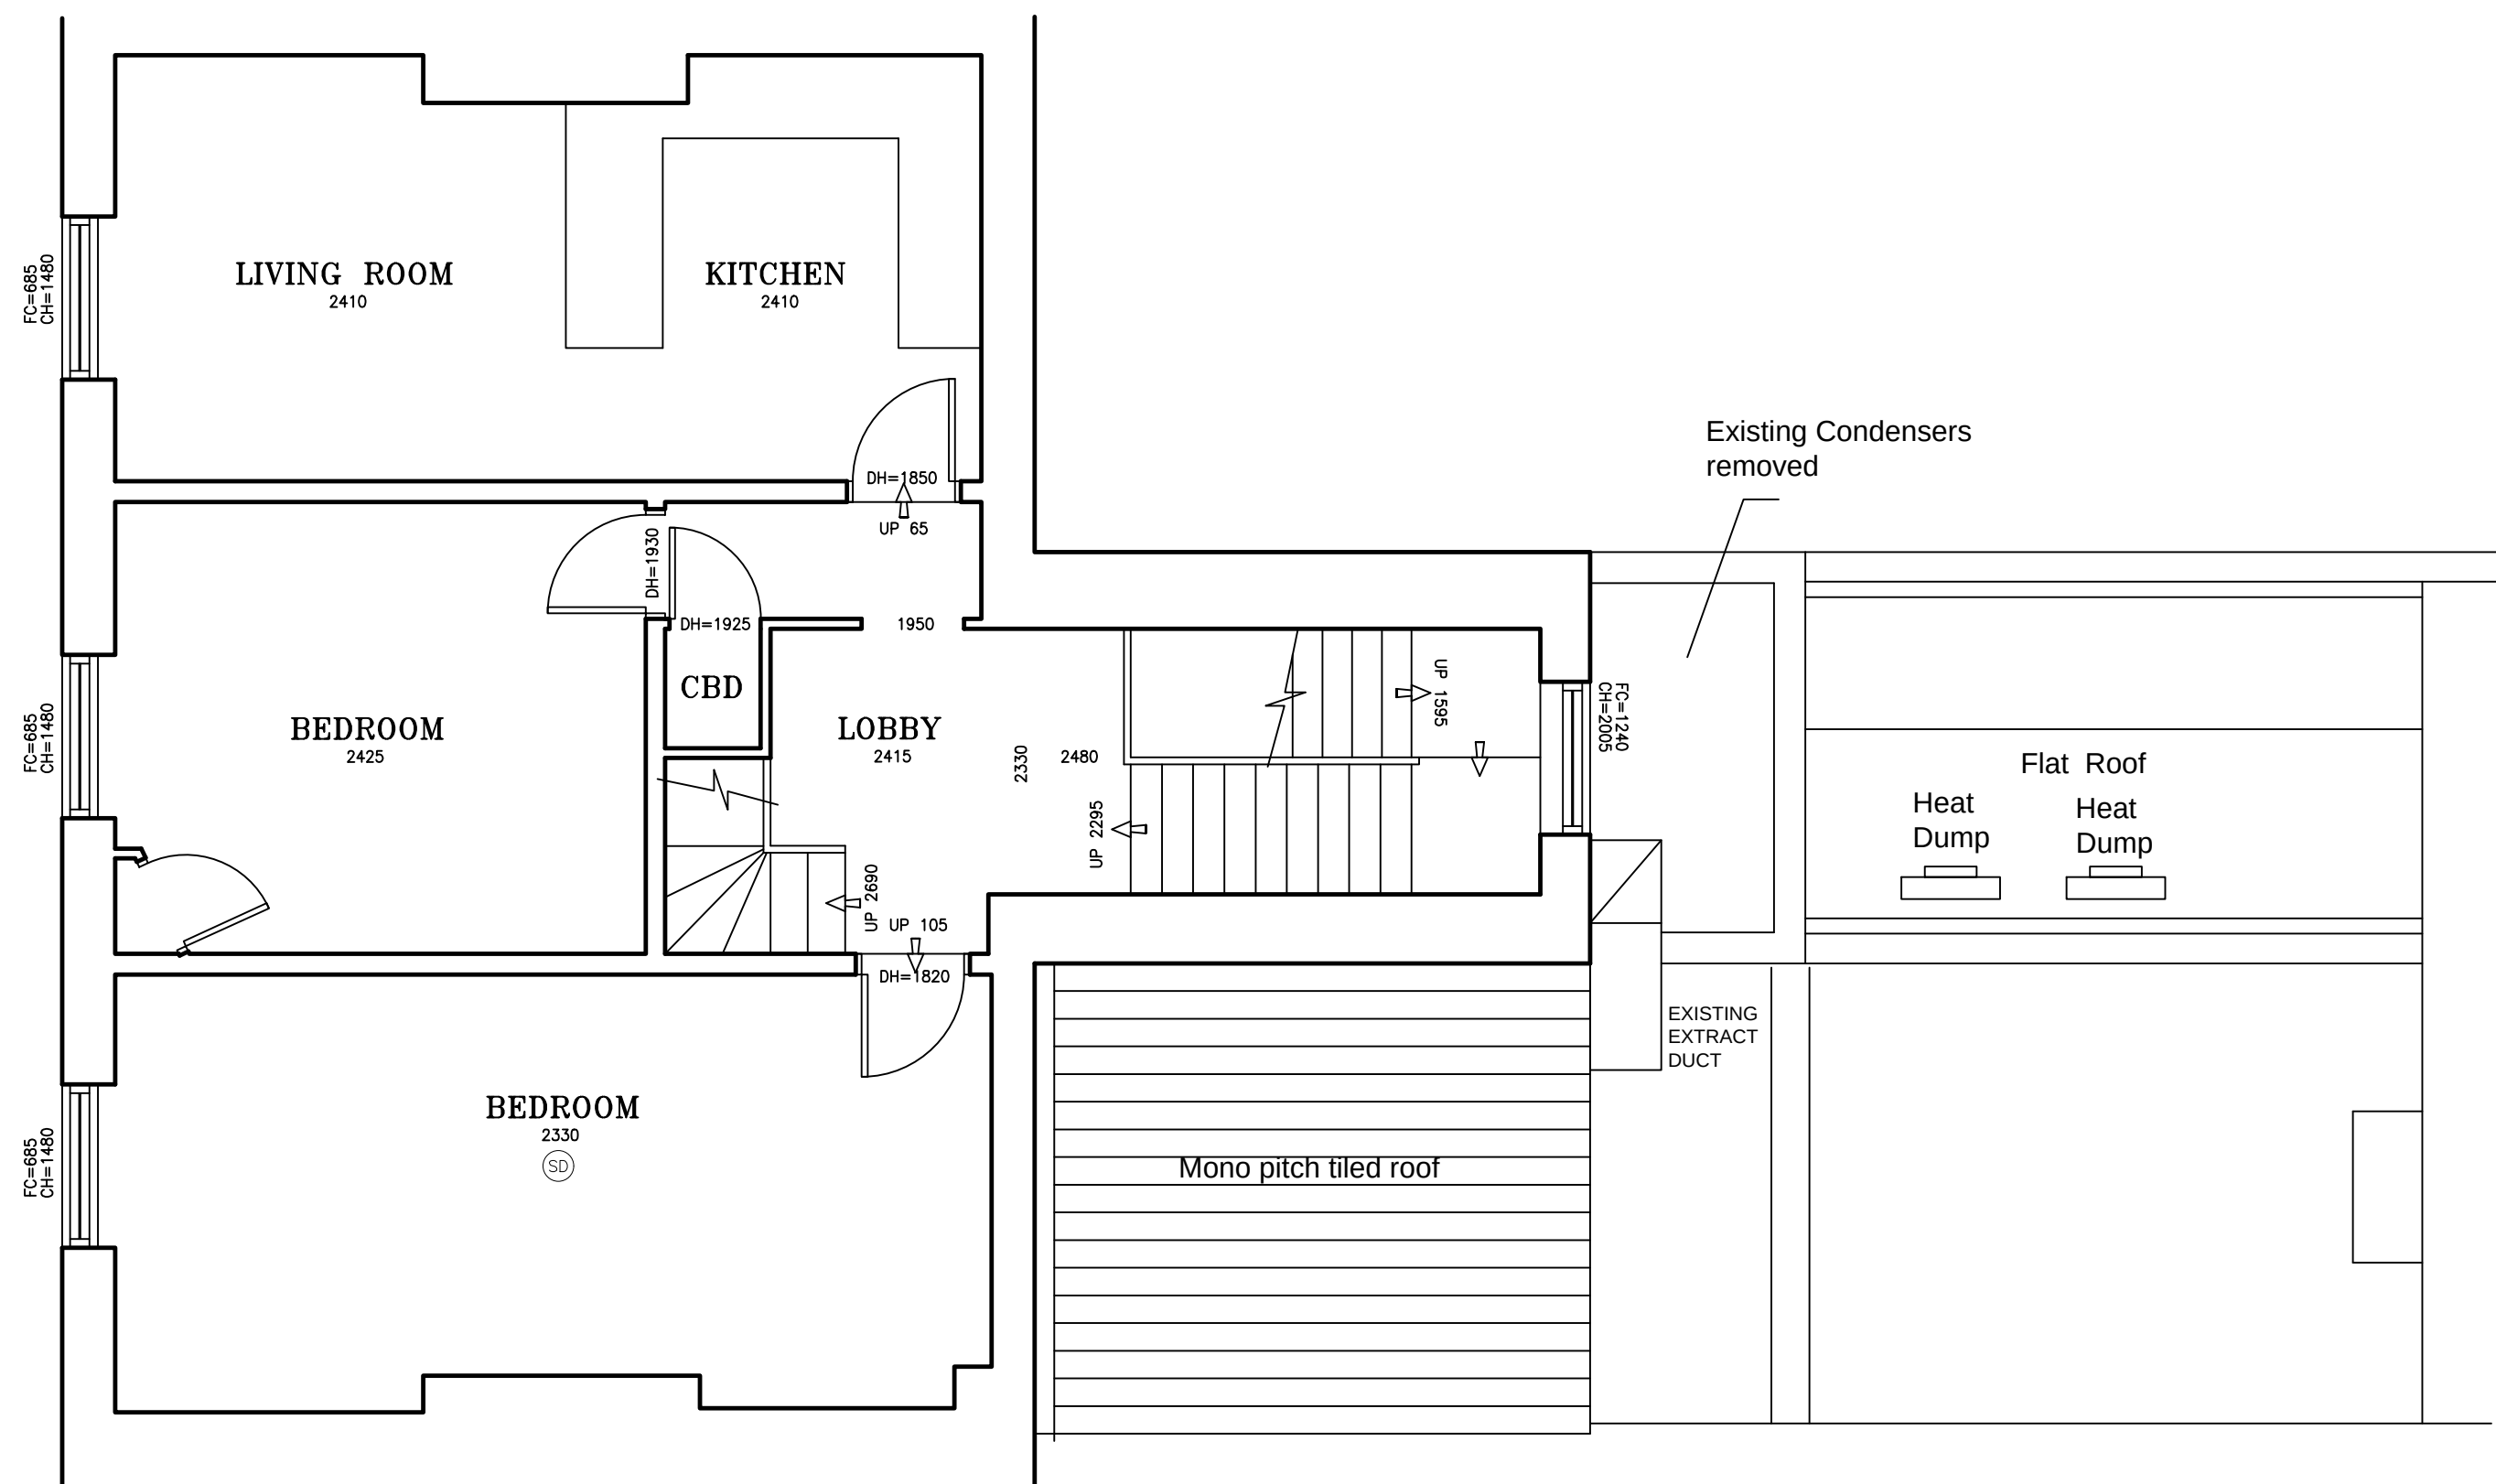


SECOND FLOOR

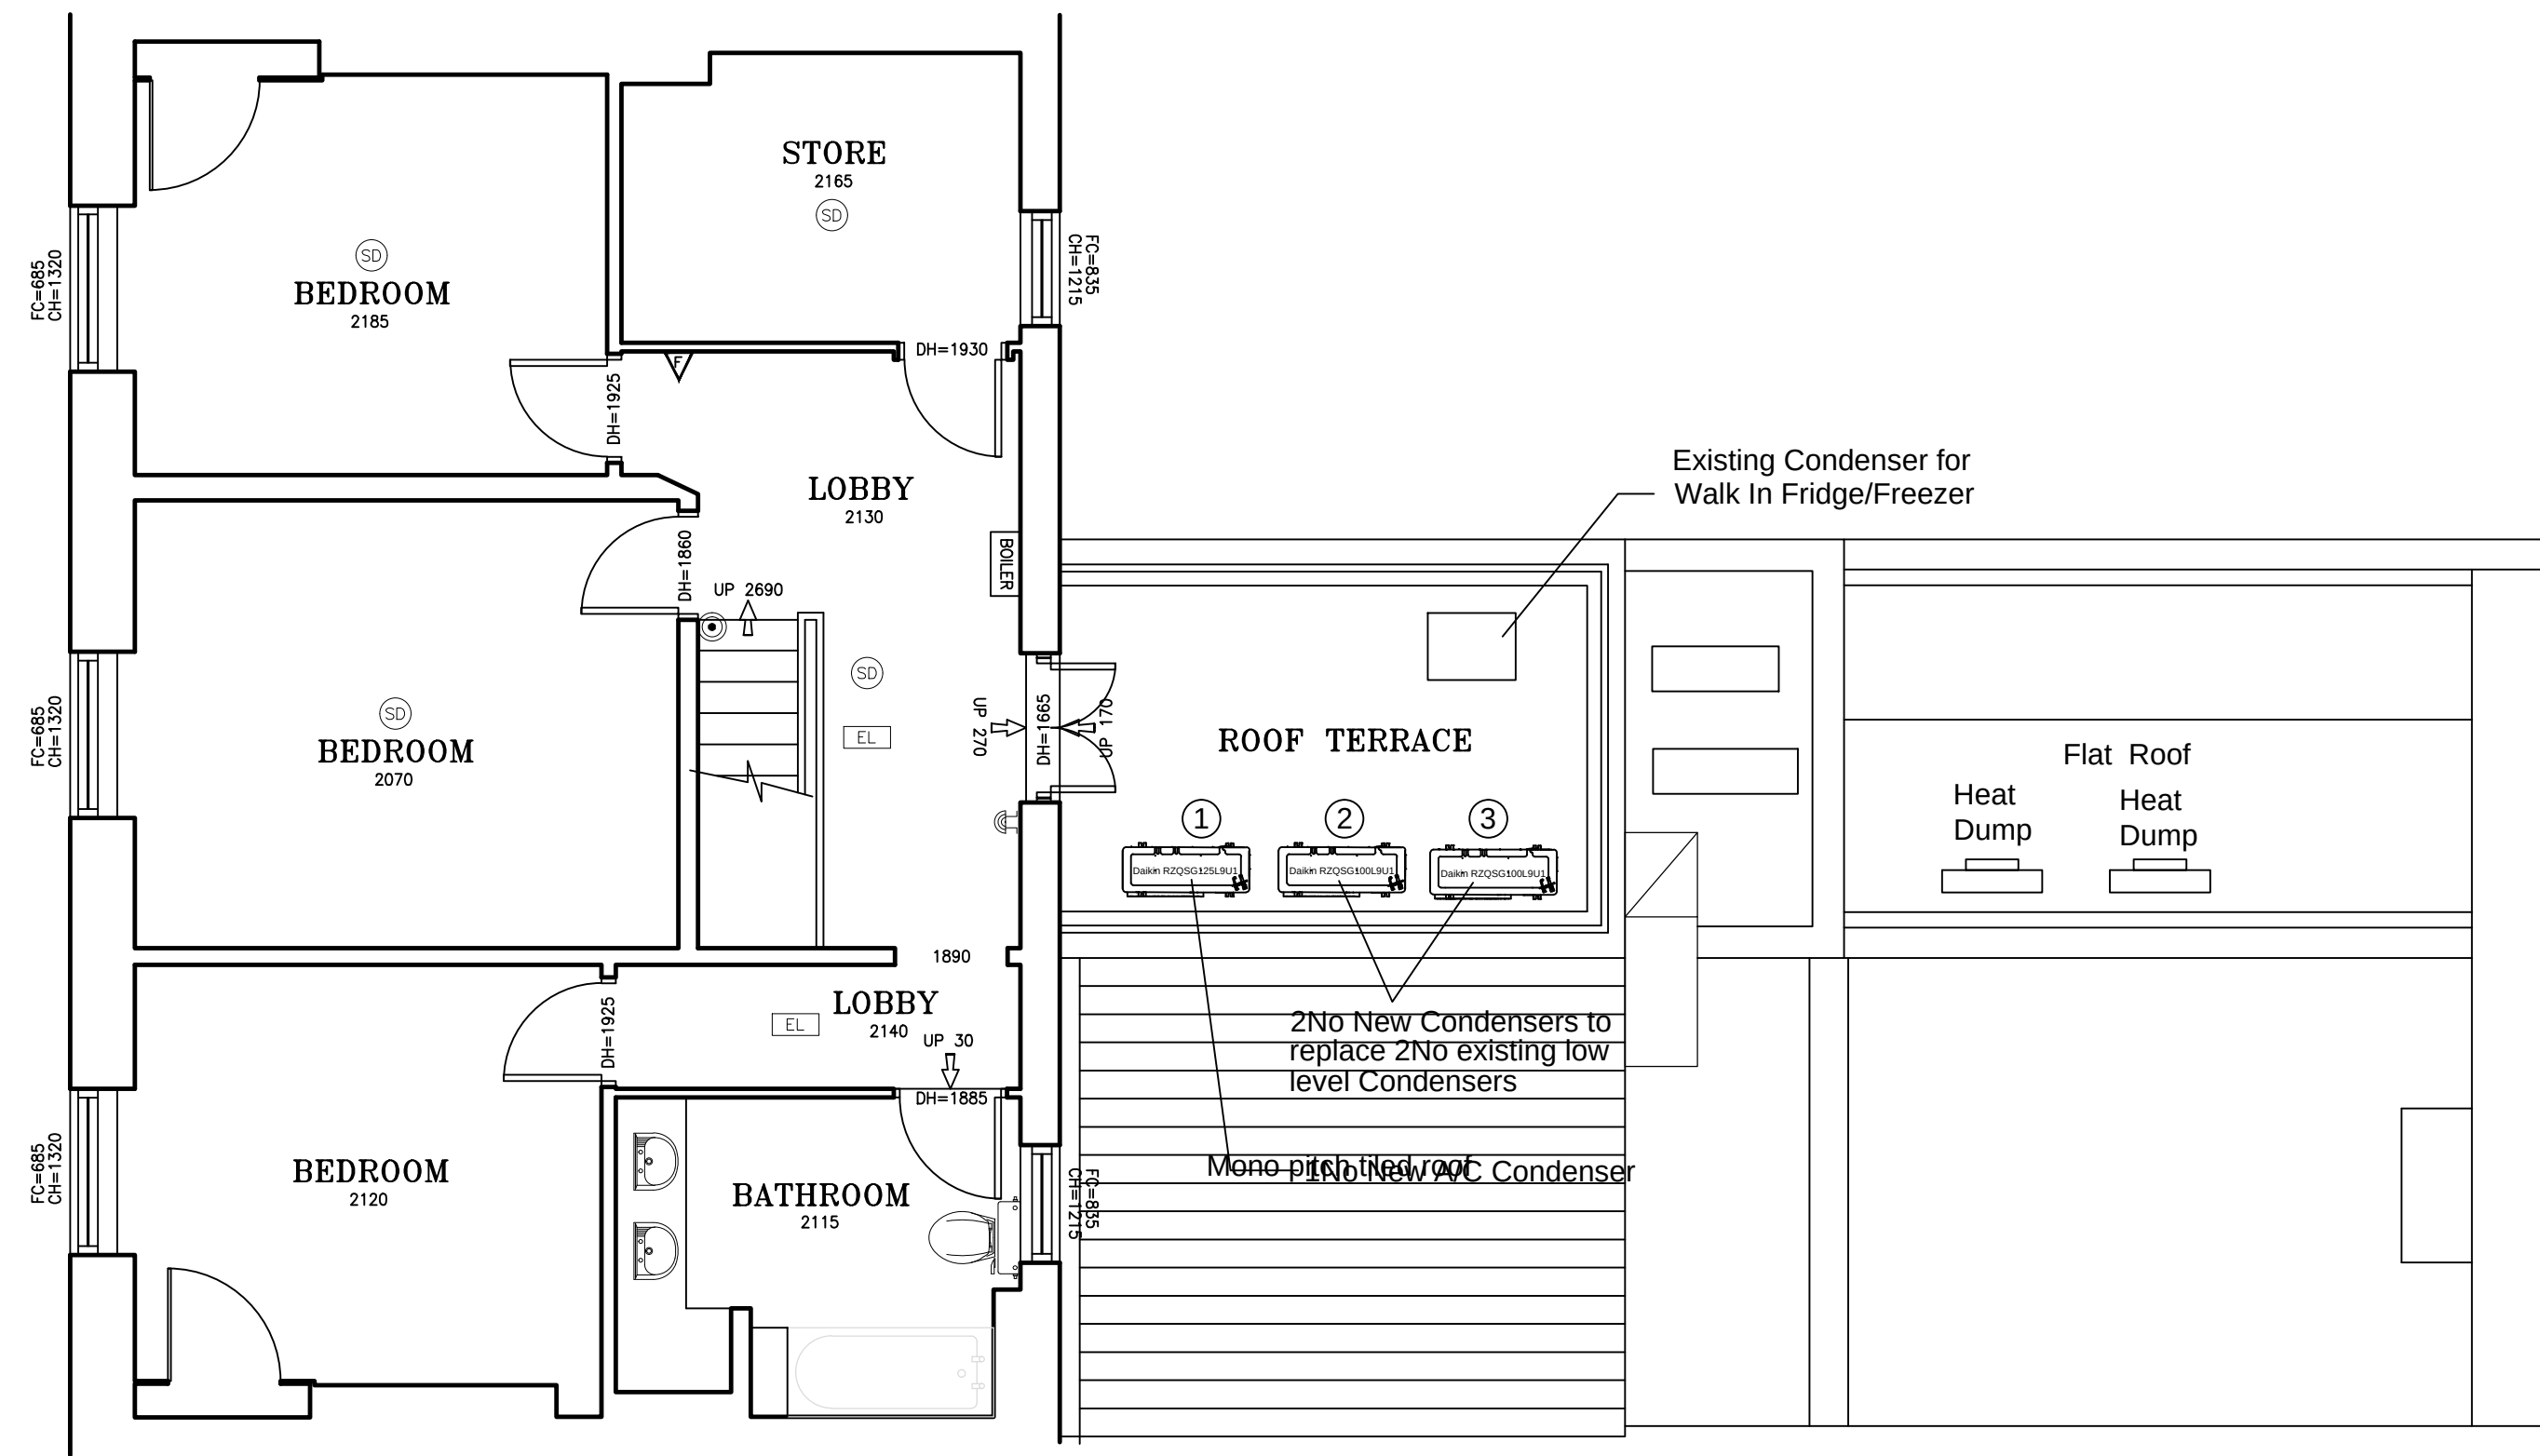

EXISTING THIRD FLOOR

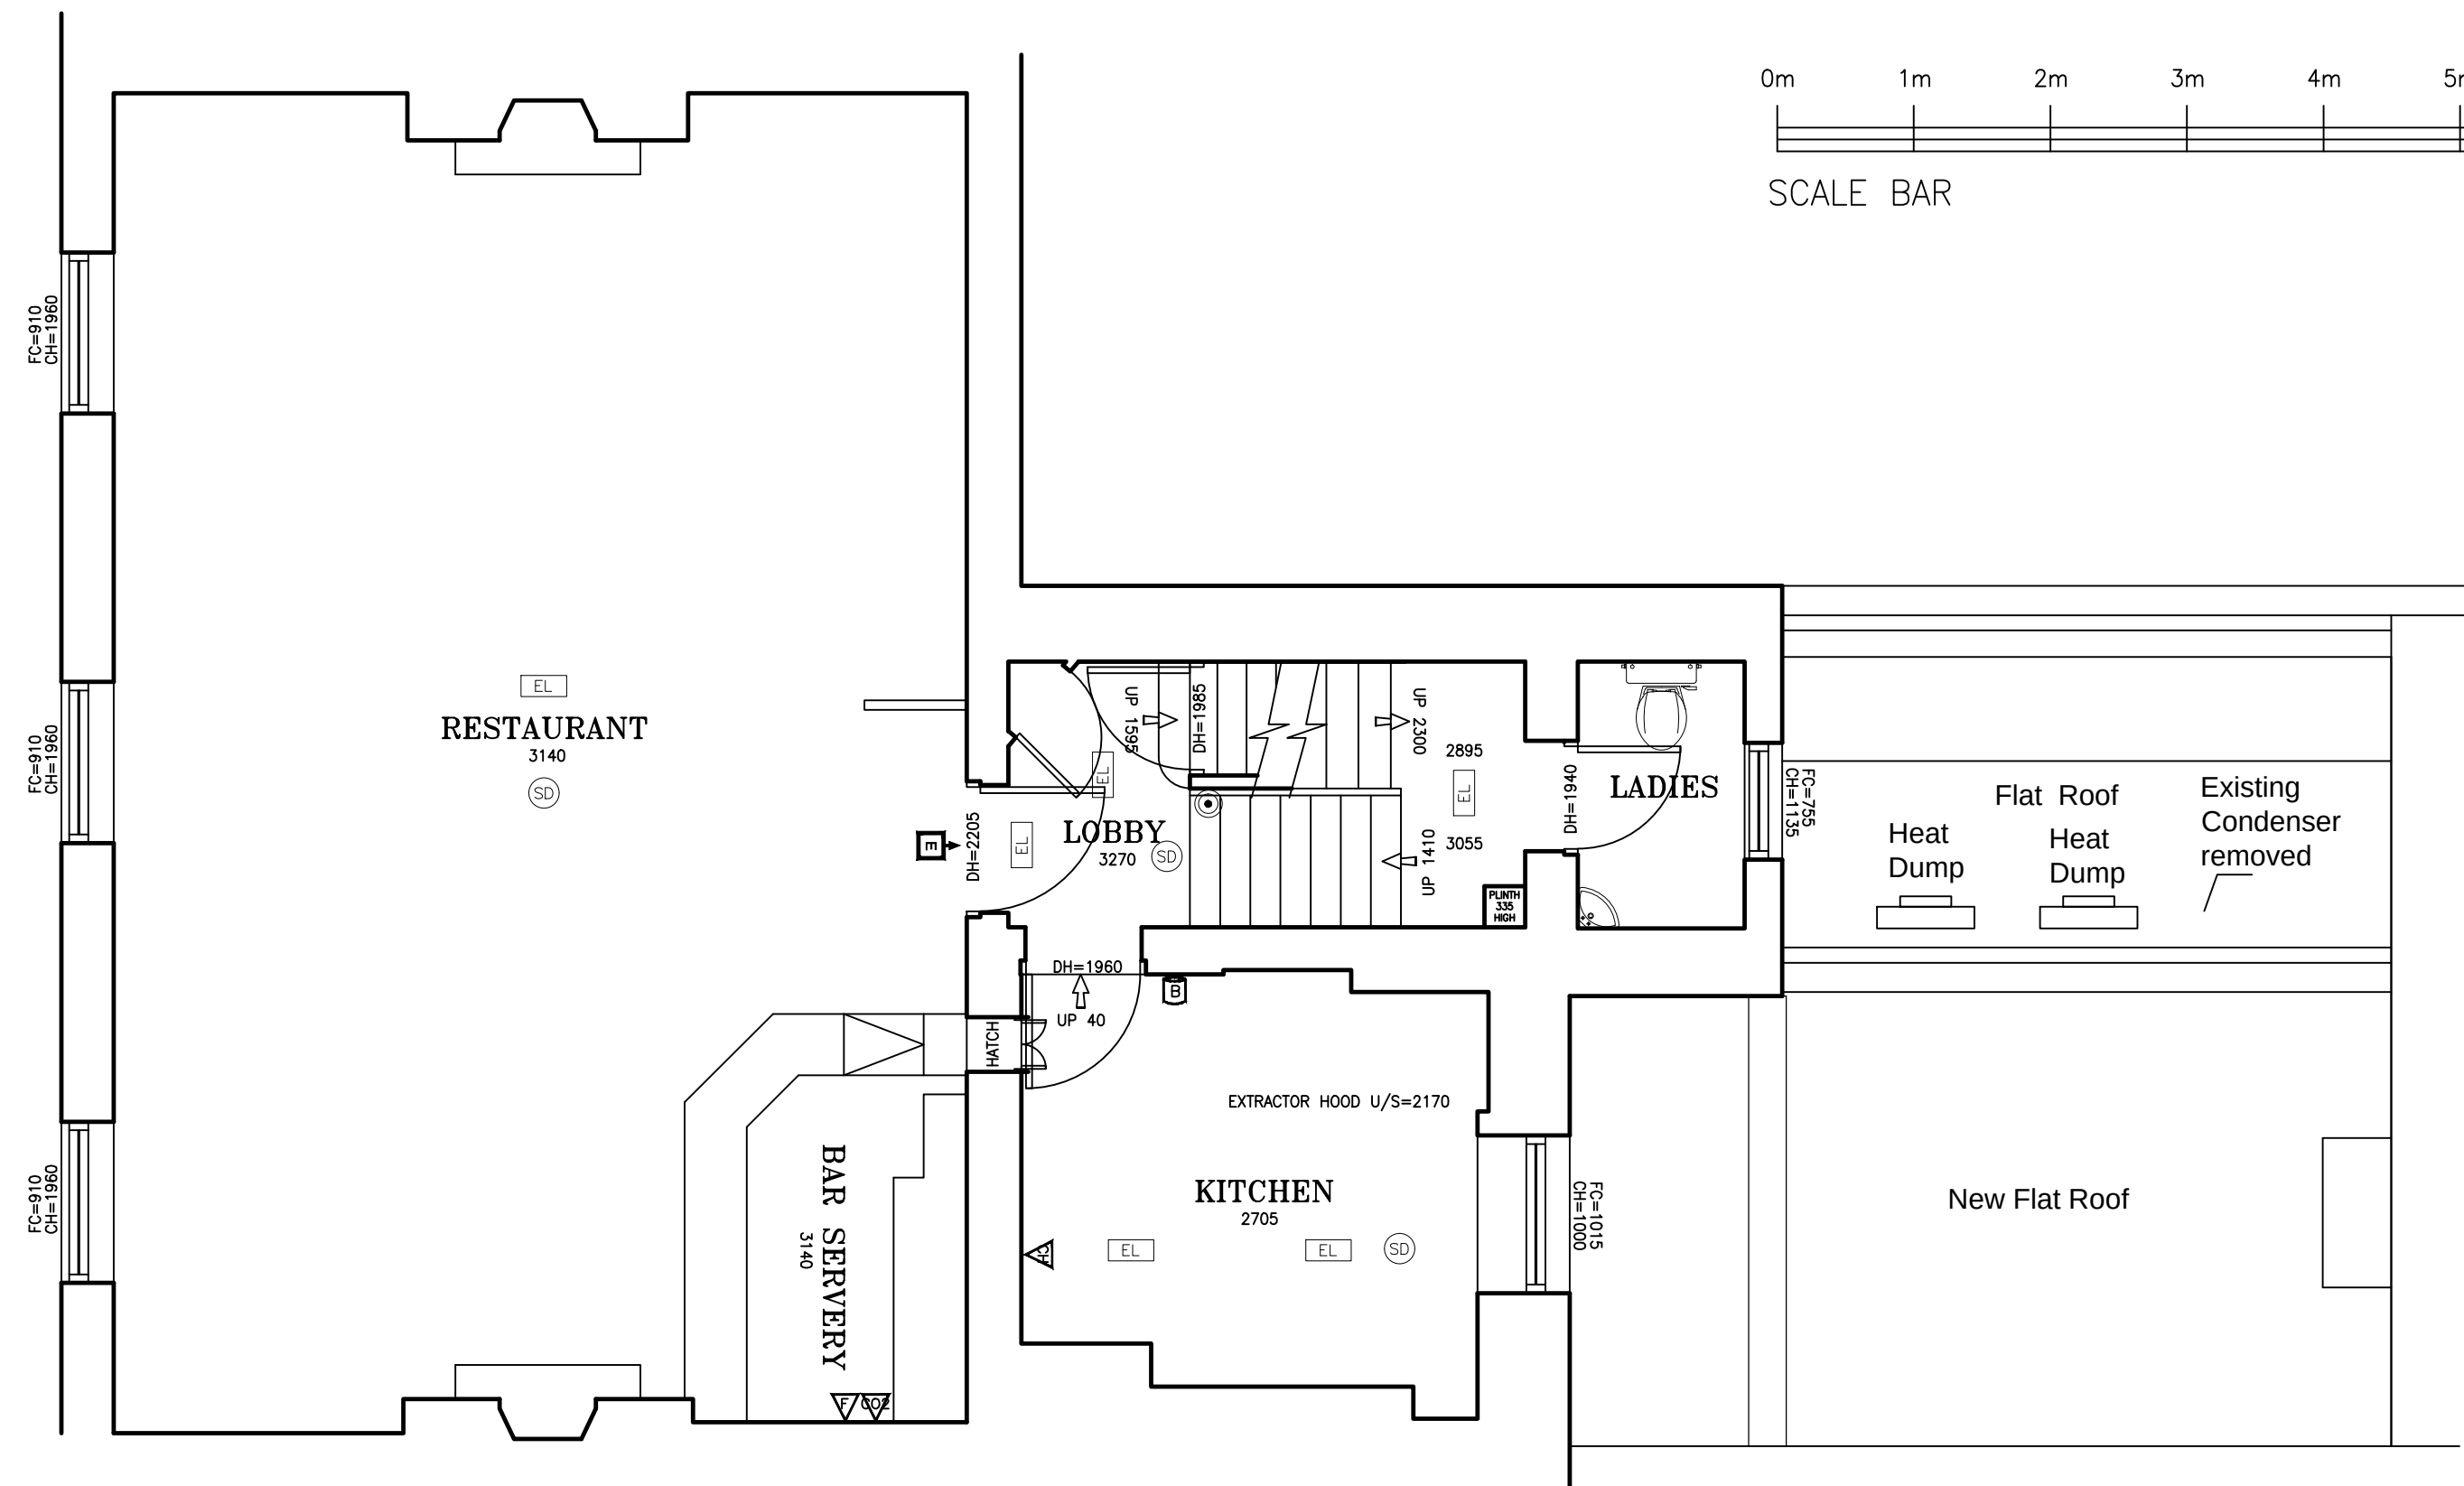

FIRST FLOOR

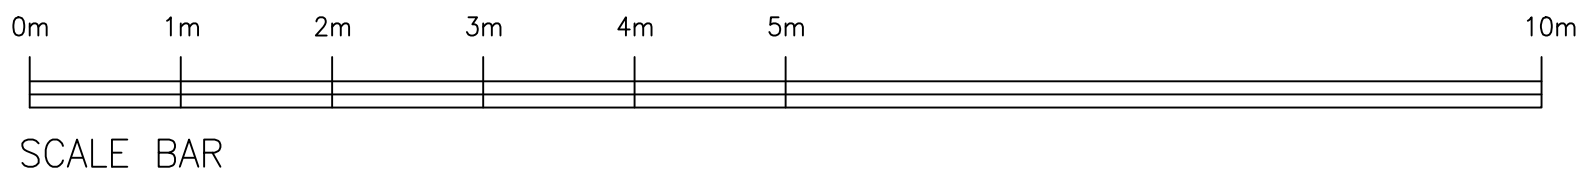

A	Rear roofs added	TAM	20.7.18

PembrookDesign

Summit House, Horscroft Road, The Pinnacles, Harlow, Essex, CM19 5BN
Tel: 01279 433889, Fax: 01279 433889,
E-Mail: pembrook@pembrook.co.uk
Website: www.pembrook.co.uk

Client:	The Fat Boy Pub Co.
Project:	THE LORE OF THE LAND 4 CONWAY STREET FITZROVIA, LONDON W1T 6BB
Drawing Title:	PROPOSED 1st, 2nd & 3rd FLOORS A/C AND DUCTWORK
Drawing No:	3175/11
Scale:	1:50@A1
Date:	APRIL 2018
Drawn By:	TAM
Revision:	A

Drawing not to be scaled. Dimensions indicated must be checked on site before manufacture by contractor. any discrepancy should be reported immediately.