


Aluminum ladder example
Structural integrity is TBC by the
appointed Structural engineer

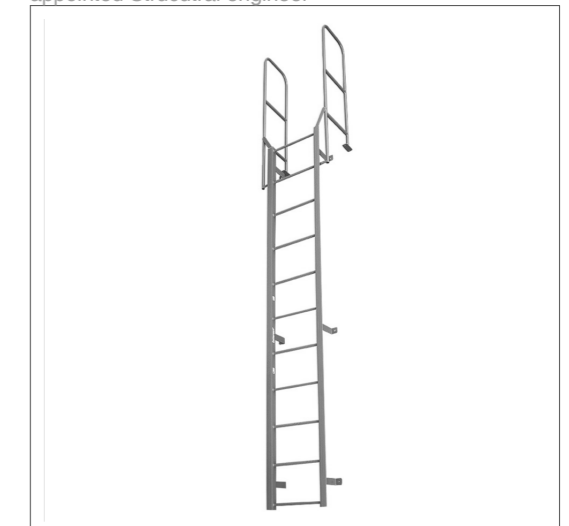


Safety Eyebolt Example
Detail and spec to be provided by the appointed
consultant



- Notes
1. All dimensions to be checked on site.
 2. All dimensions are to masonry unless otherwise stated (ie not plaster finishes)
 3. All information is to be checked and verified by the contractors and sub-contractors for accuracy and fit.
 4. Discrepancies or omissions to be brought to the attention of Douglas & King prior to construction.
 5. Do not scale from this drawing.

1:50@A3 0m 0.5m 1.0m 2.5m 5.0m

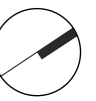

Douglas and King Architects

148-150 Curtain Road London EC2A 3AR
t + 44 (020) 7613 1395
info@douglasandking.com
www.douglasandking.com


revision	date	notes
A	10.04.2018	Planning Issue

project: White Lodge
252 Finchley Road NW3 7AA
client: Finchley Road Developments
LTD


drawing title:
**Planning Discharge
(Condition 11):
Safety method mark-
ups**

scale: 1:50@A3
date: February 2018
drawing no: FINc252_PL_DR_054_A

PLANNING
DISCHARGE

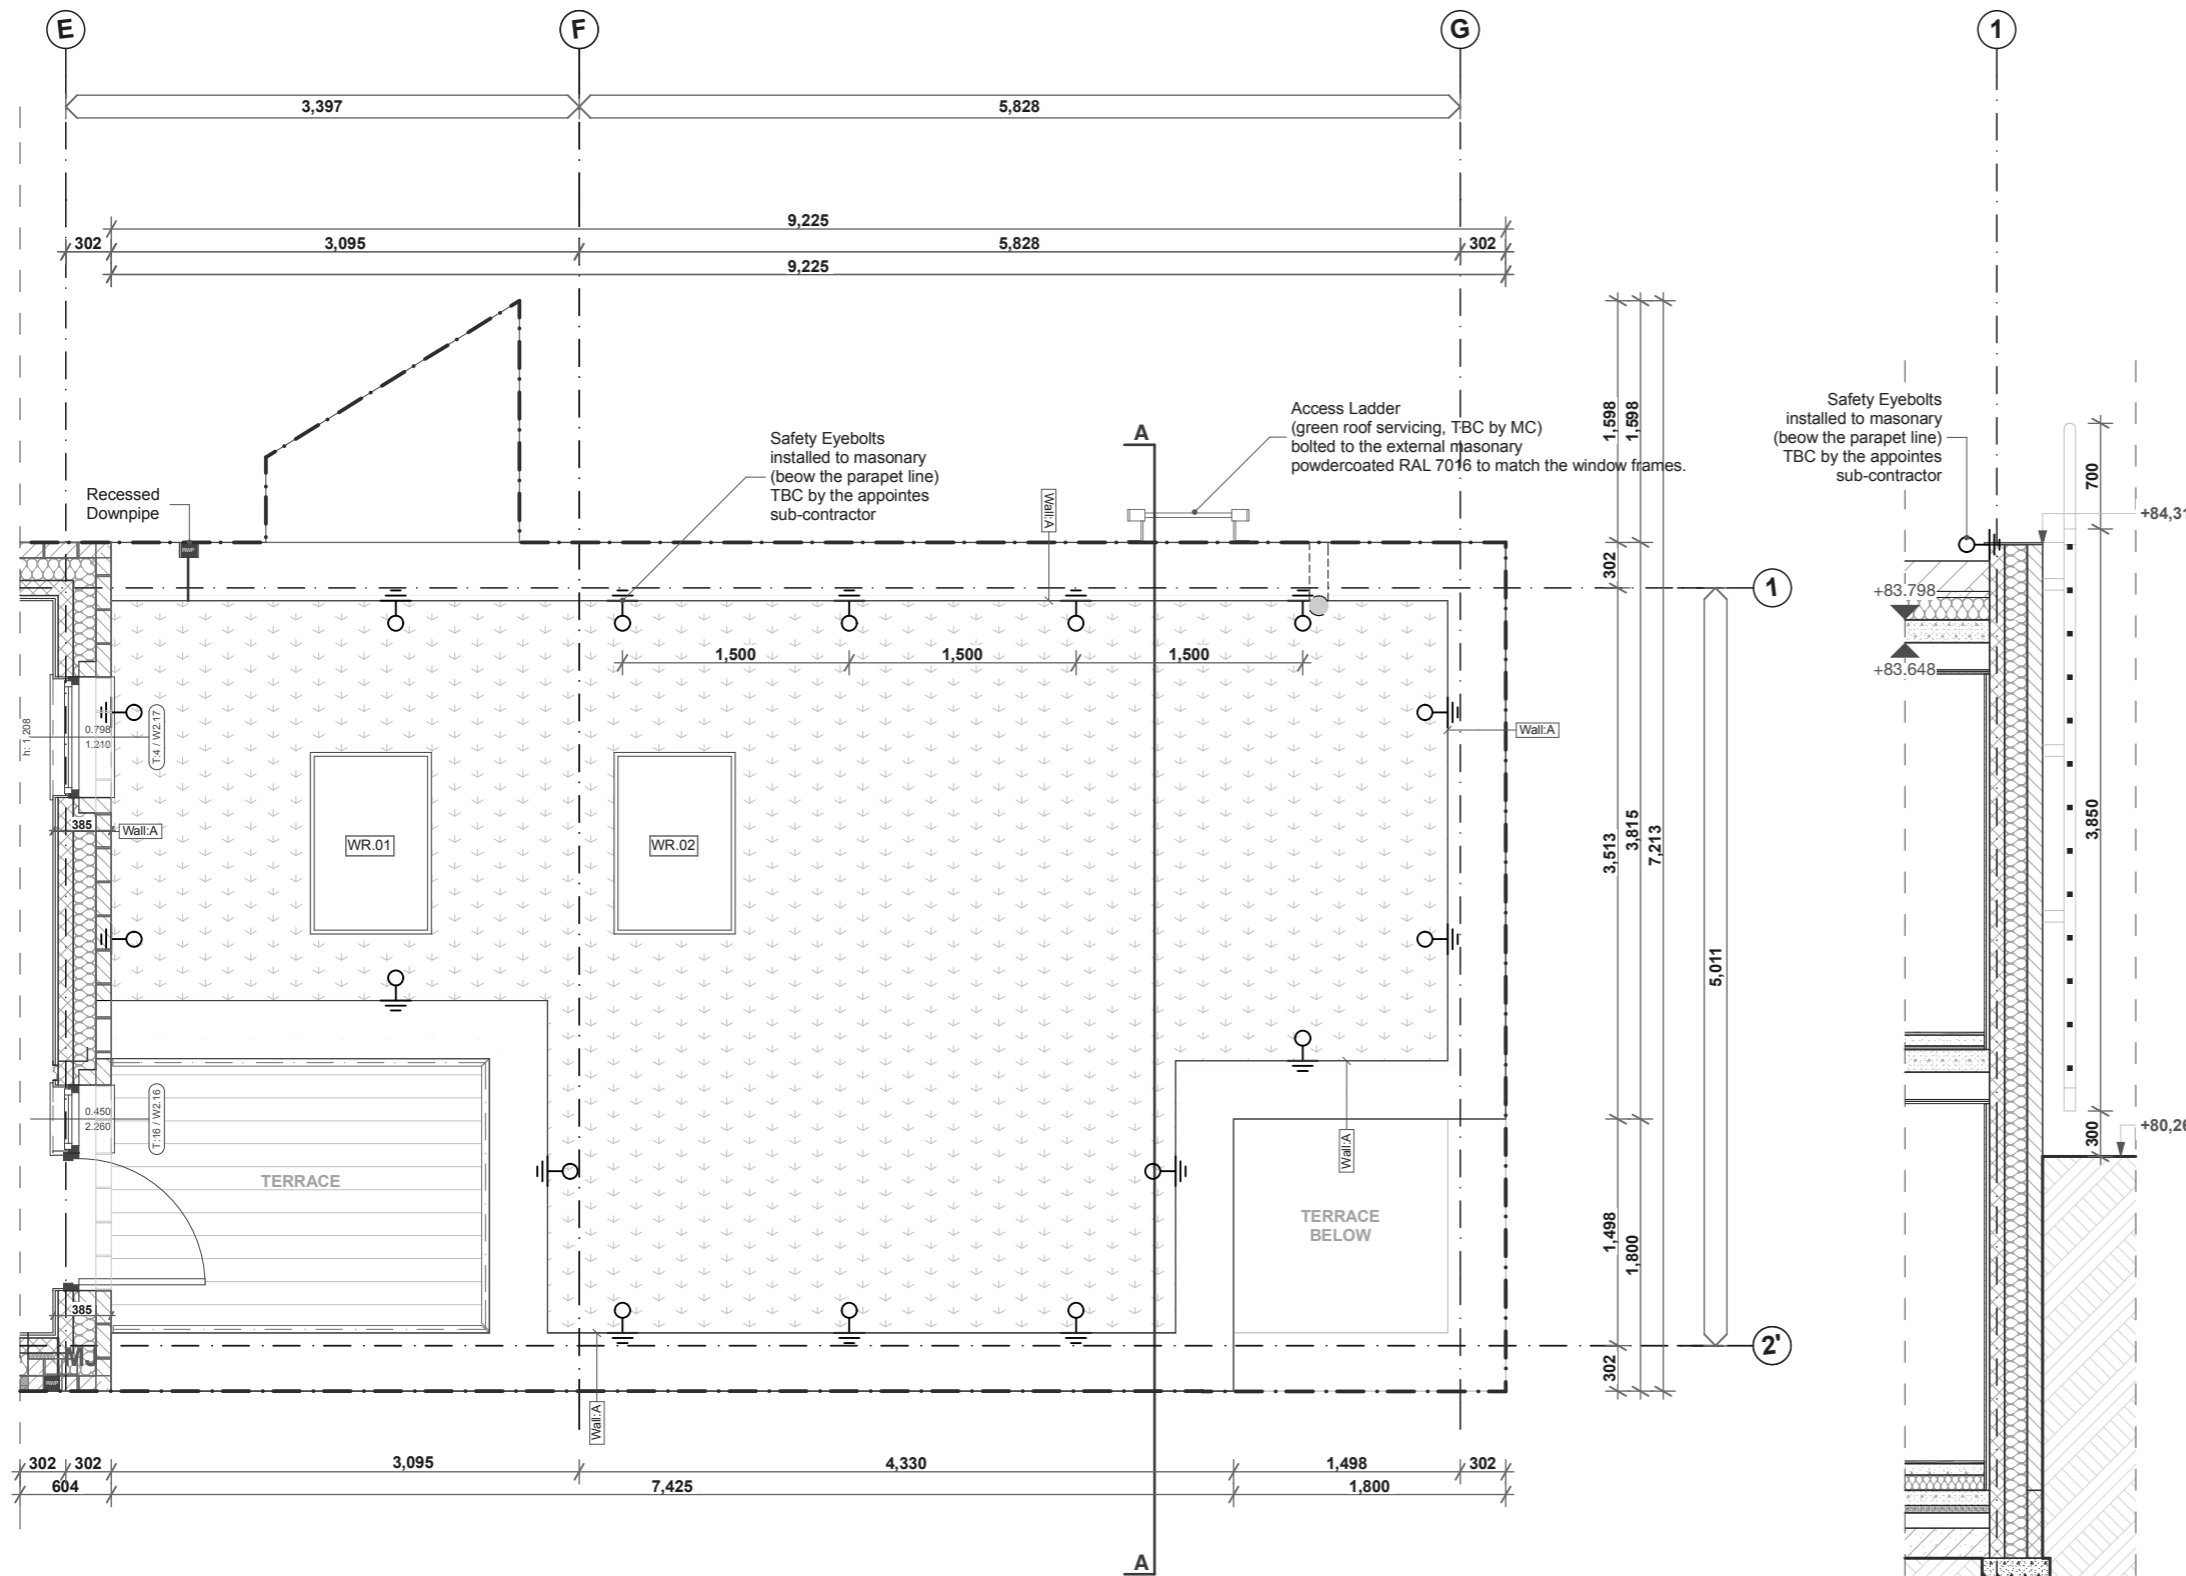

Aluminum ladder example
Structural integrity is TBC by the appointed Structural engineer

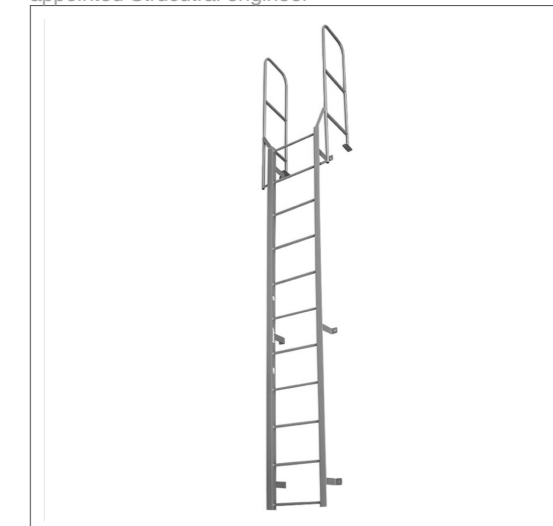

Safety Eyebolt Example
Detail and spec to be provided by the appointed consultant



- Notes
1. All dimensions to be checked on site.
 2. All dimensions are to masonry unless otherwise stated (ie not plaster finishes)
 3. All information is to be checked and verified by the contractors and sub-contractors for accuracy and fit.
 4. Discrepancies or omissions to be brought to the attention of Douglas & King prior to construction.
 5. Do not scale from this drawing.

1:50@A3 0m 0.5m 1.0m 2.5m 5.0m



Douglas and King Architects

148-150 Curtain Road London EC2A 3AR
t + 44 (020) 7613 1395
info@douglasandking.com
www.douglasandking.com

revision	date	notes
A	10.04.2018	Planning Issue

project: White Lodge
252 Finchley Road NW3 7AA
client: Finchley Road Developments LTD

drawing title: Planning Discharge (Condition 11): Safety method mark-ups

scale: 1:50@A3
date: February 2018
drawing no: FINc252_PL_DR_054_A

PLANNING DISCHARGE