


0m 1m 2m 3m 4m
 Scale 1:50

Ingleton Wood LLP shall have no liability to the Employer arising out of any unauthorized modification or amendment to, or any transmission, copy or use of the material, or any proprietary work contained therein, by the Employer, Other Project Team Member, or any other third party. All dimensions are to be checked and verified on-site by the Main Contractor prior to commencement; any discrepancies are to be reported to the Contract Administrator.
 This drawing is to be read in conjunction with all other relevant drawings and specifications.
 Do Not Scale Ingleton Wood LLP

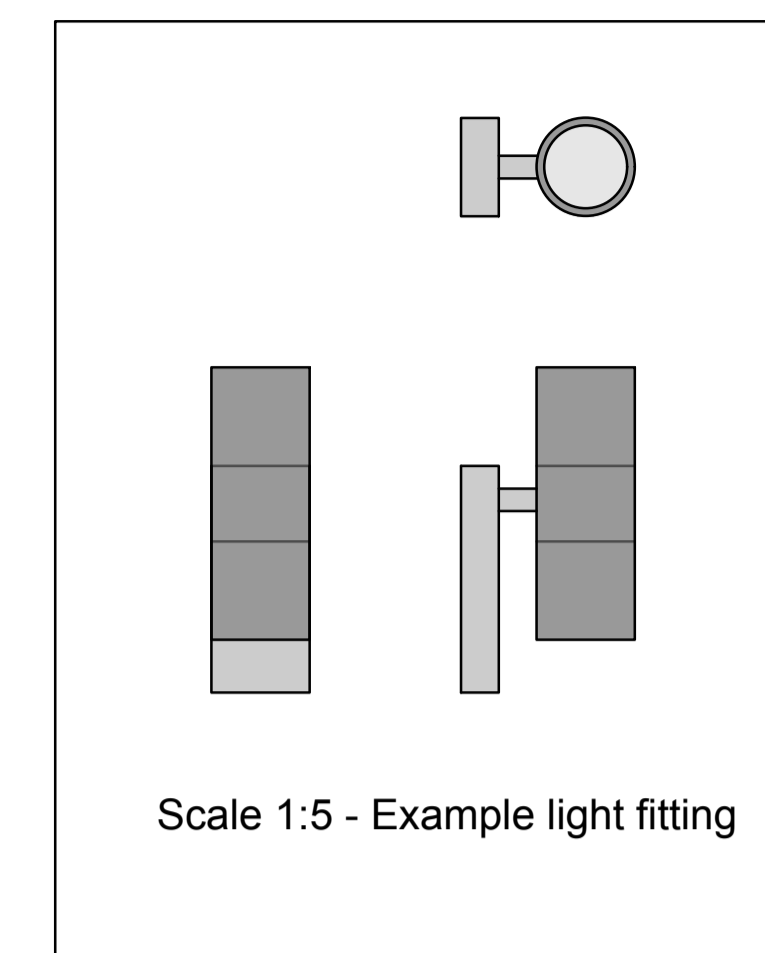

A	Revised external lighting design	24.07.18	MD	DL
Rev	Description	Date	CHK	APR
Project No:	811519	Scale @ A1:	As Indicated	Drawn By: MD

Ingleton Wood Property and Construction Consultants
 Issuing office: London
 T: 020 7680 4400
 www.ingletonwood.co.uk

Vision, form and function
 Project:
 Security and Safety Works
 Grove View Apartments
 Highgate Road
 London NW5 1BE
 Client:
 Granville & Co

Title:
 Proposed Side Elevation

Drawing Number:	811519-IW-XX-XX-DR-B-009
Status:	Planning
Purpose of Issue:	Revision:
-	A