


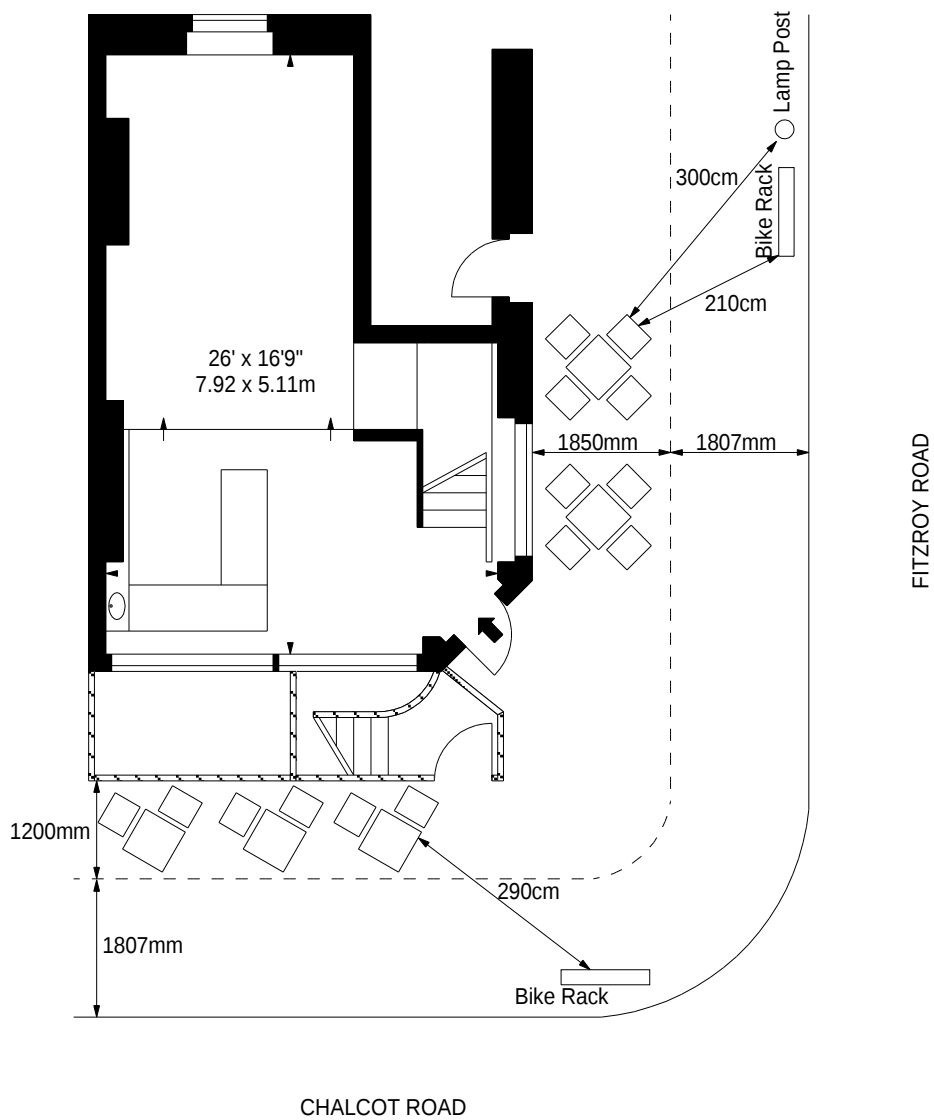

Tables All 60x60

Chairs All 36 Wide by 47 Depth

GROUND FLOOR

APPROX. GROSS INTERNAL AREA * 364 Ft² - 33.82 M²	SCALE 1:100 @ A4	Property Details: 40 CHALCOT ROAD NW1 Plans Drawn: 21.06.2016	Surveyed and Drawn By: BKR Sunnyhill House 3-7 Sunnyhill Road London, SW16 2UG Tel: 0845 257 2023 Fax: 0845 257 2024 info@bkrfloorplans.co.uk www.bkrfloorplans.co.uk © BKR 2016
--	--------------------------------	---	--