


All furniture is high quality matching outdoor furniture.
 Decking is edged with matching planters and shrubs to define the area.

Pavement/highway

Decking to curb =
 290 cm

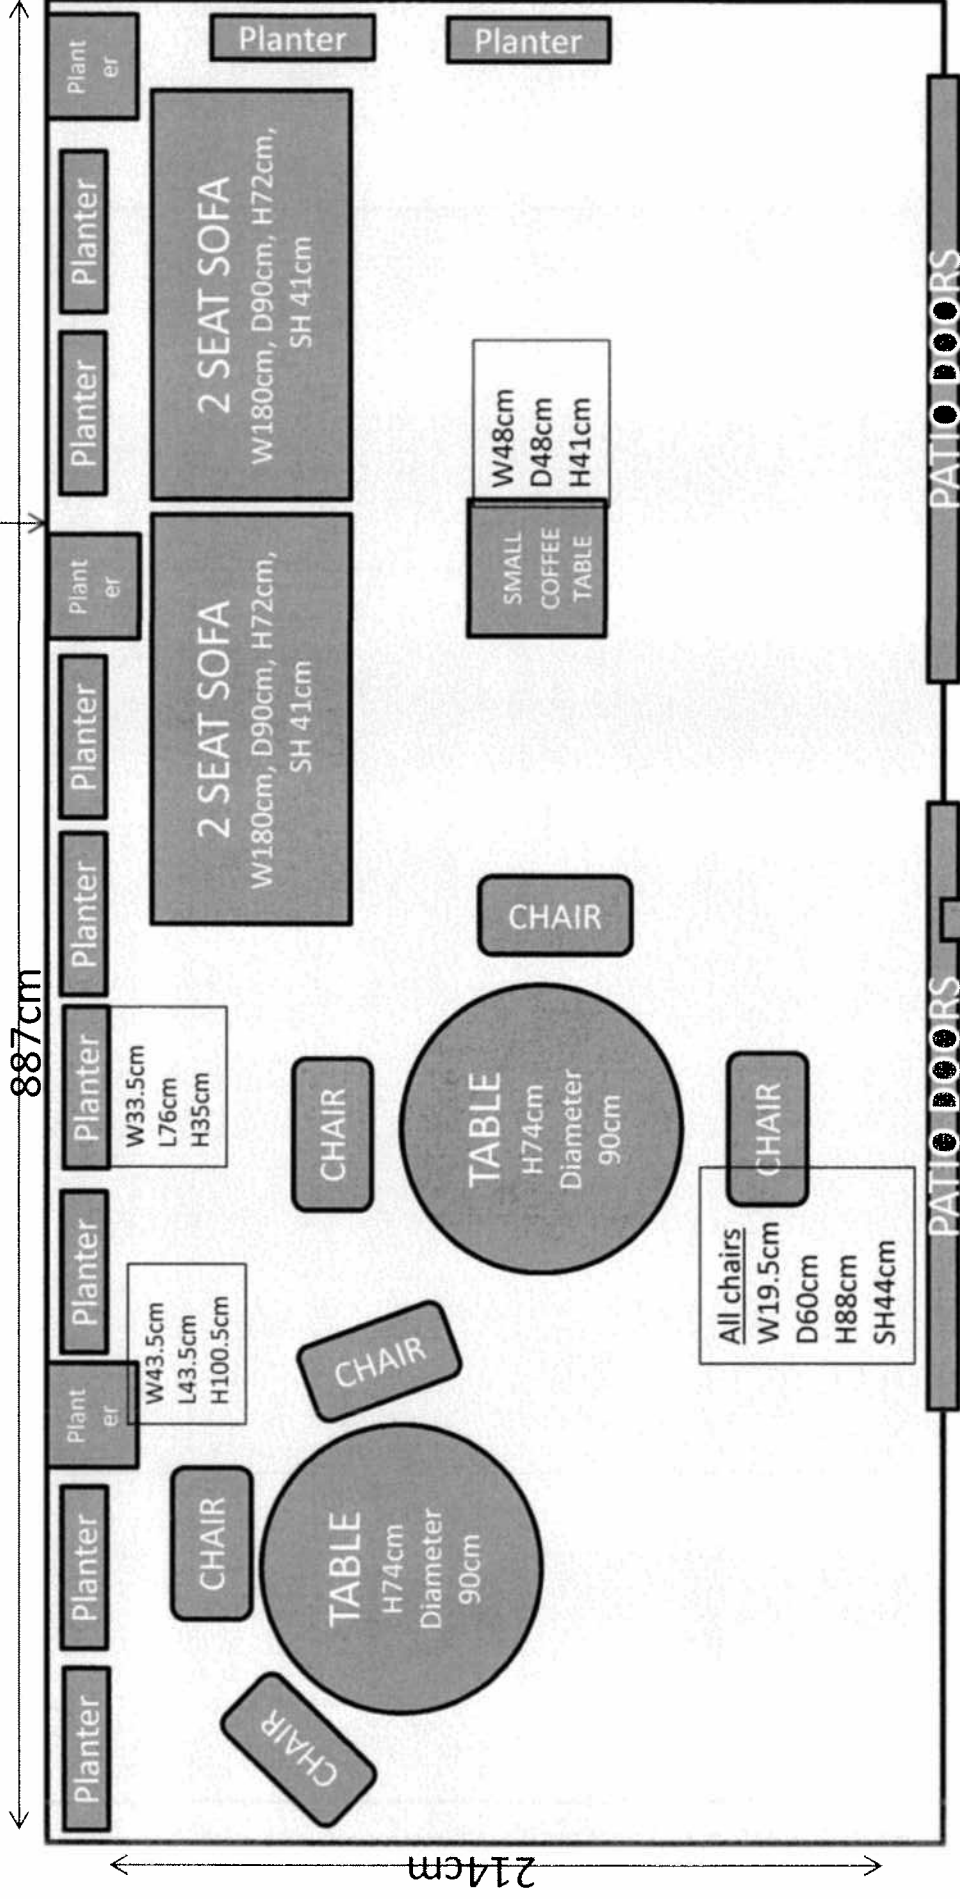

Directly into the Bar

Decking to door distance= 790 cm

**not to scale