


New conservation roof window to stairs

Freestanding planters to form screening along boundary of existing 2nd floor terrace .

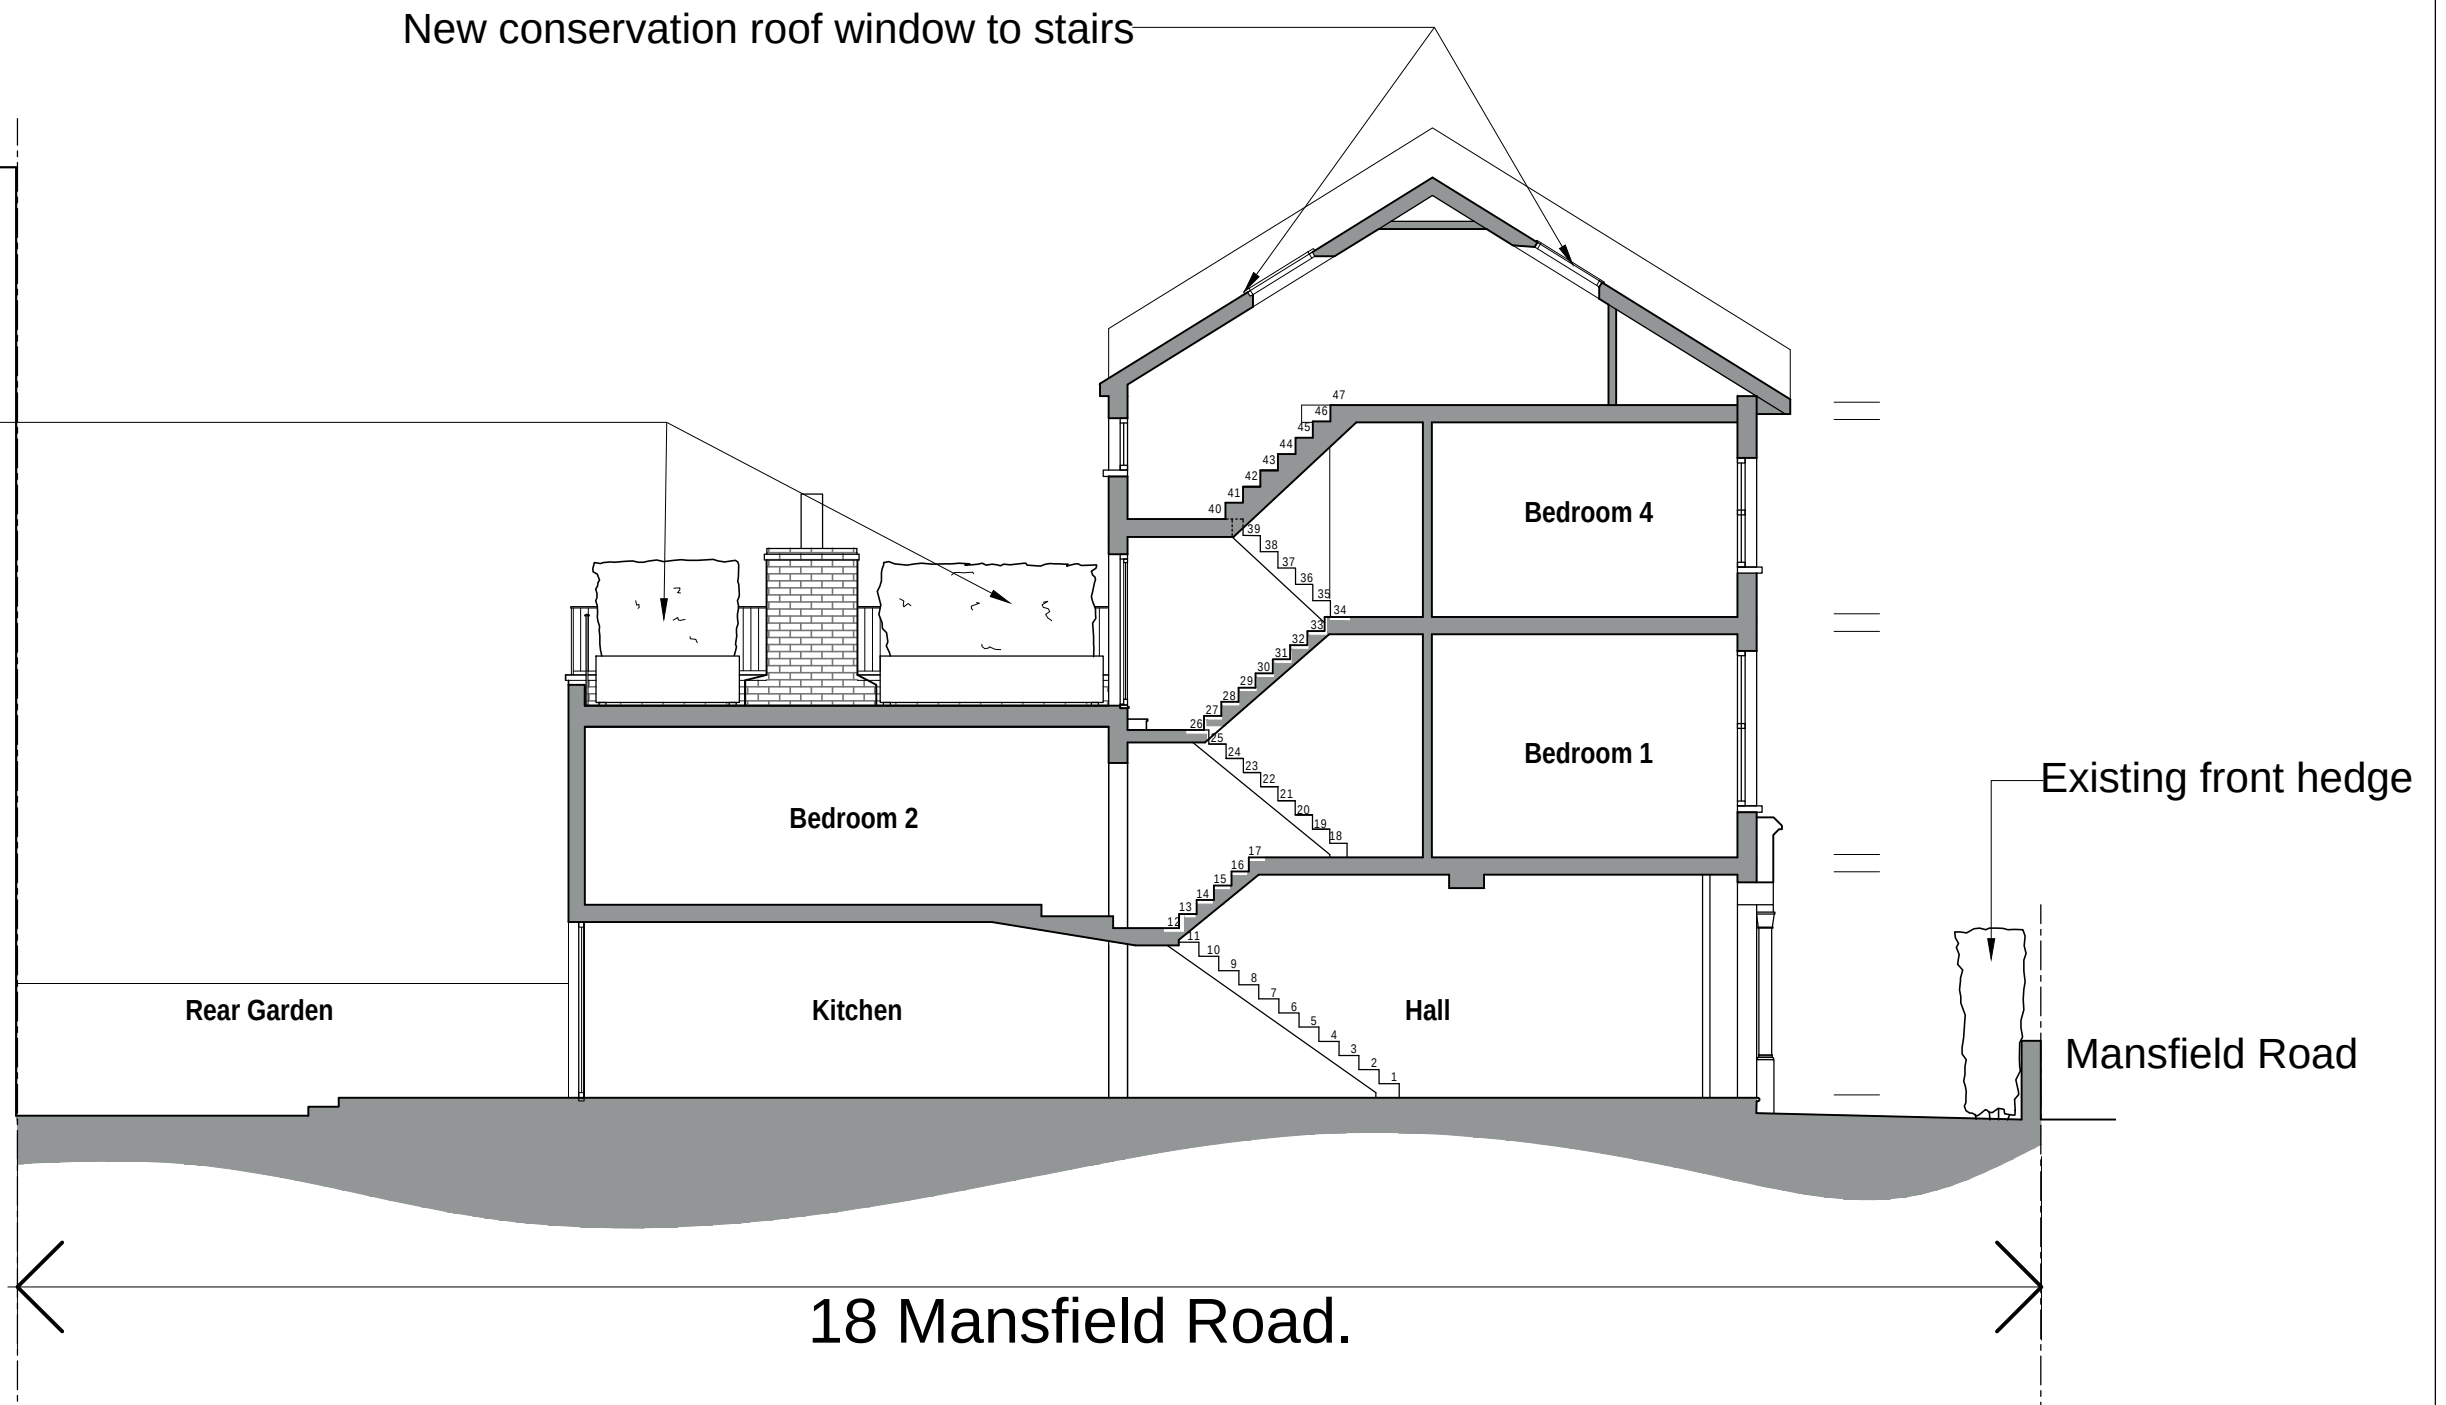

Scale bar. 1cm = 1metre



Job Title 18 Mansfield Road. London NW3.			
Dwg Title Proposed Long Section			
Scale 1/100@A3	Dwg No MR-202	Revision C	Date 26/11/17