



2 Existing_Plan
Scale: 1:50 @ A1

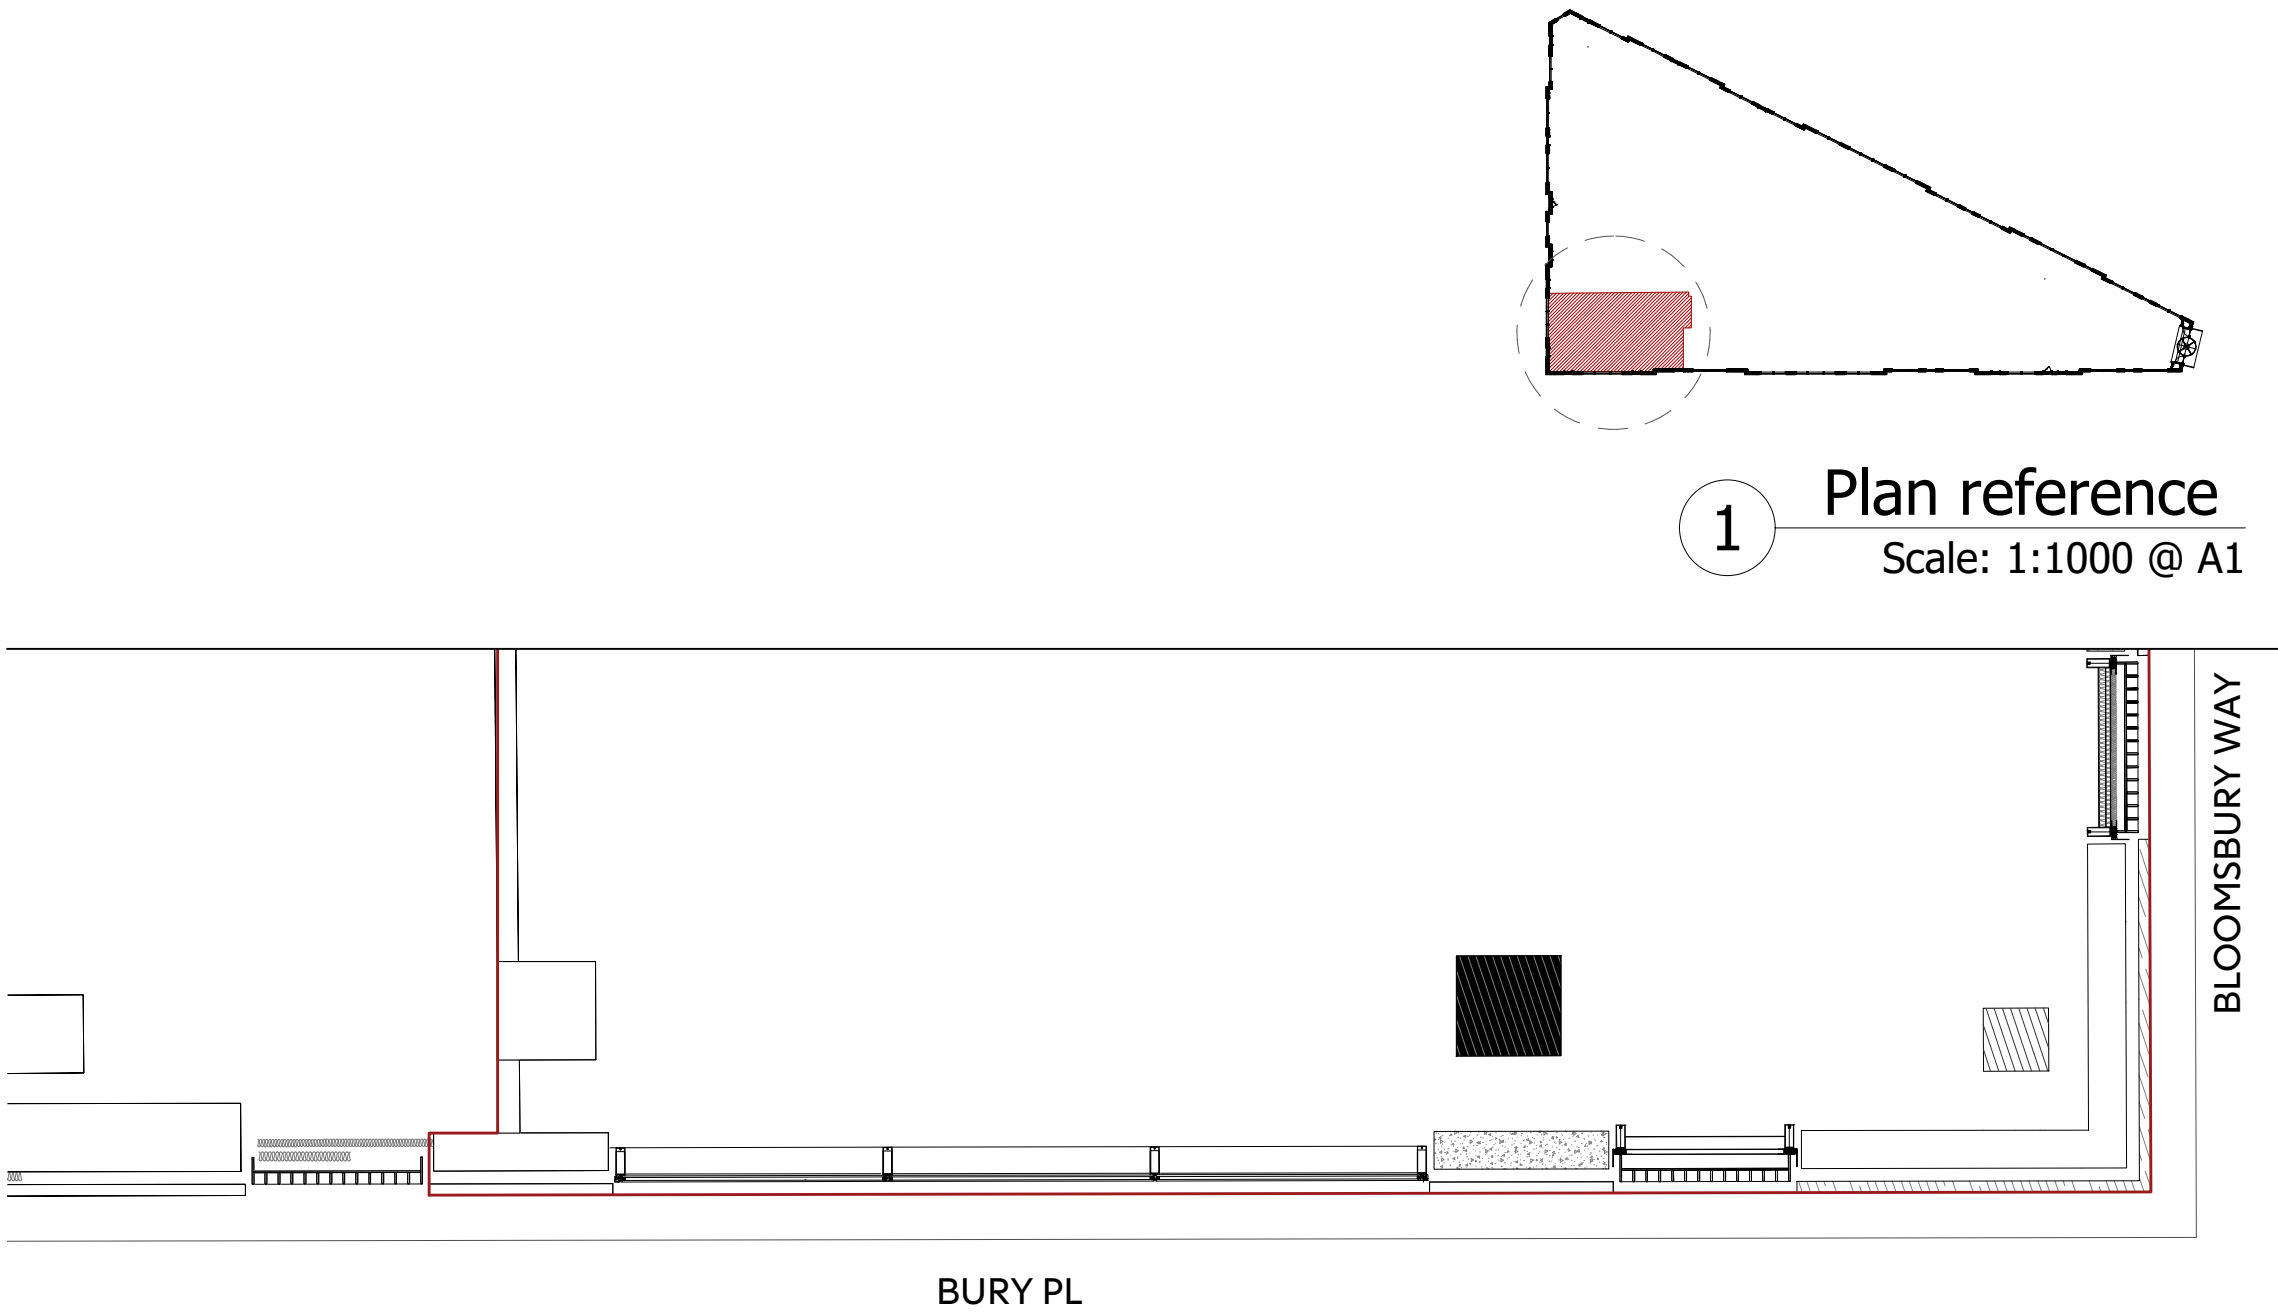


3 Existing_Plan
Scale: 1:50 @ A1

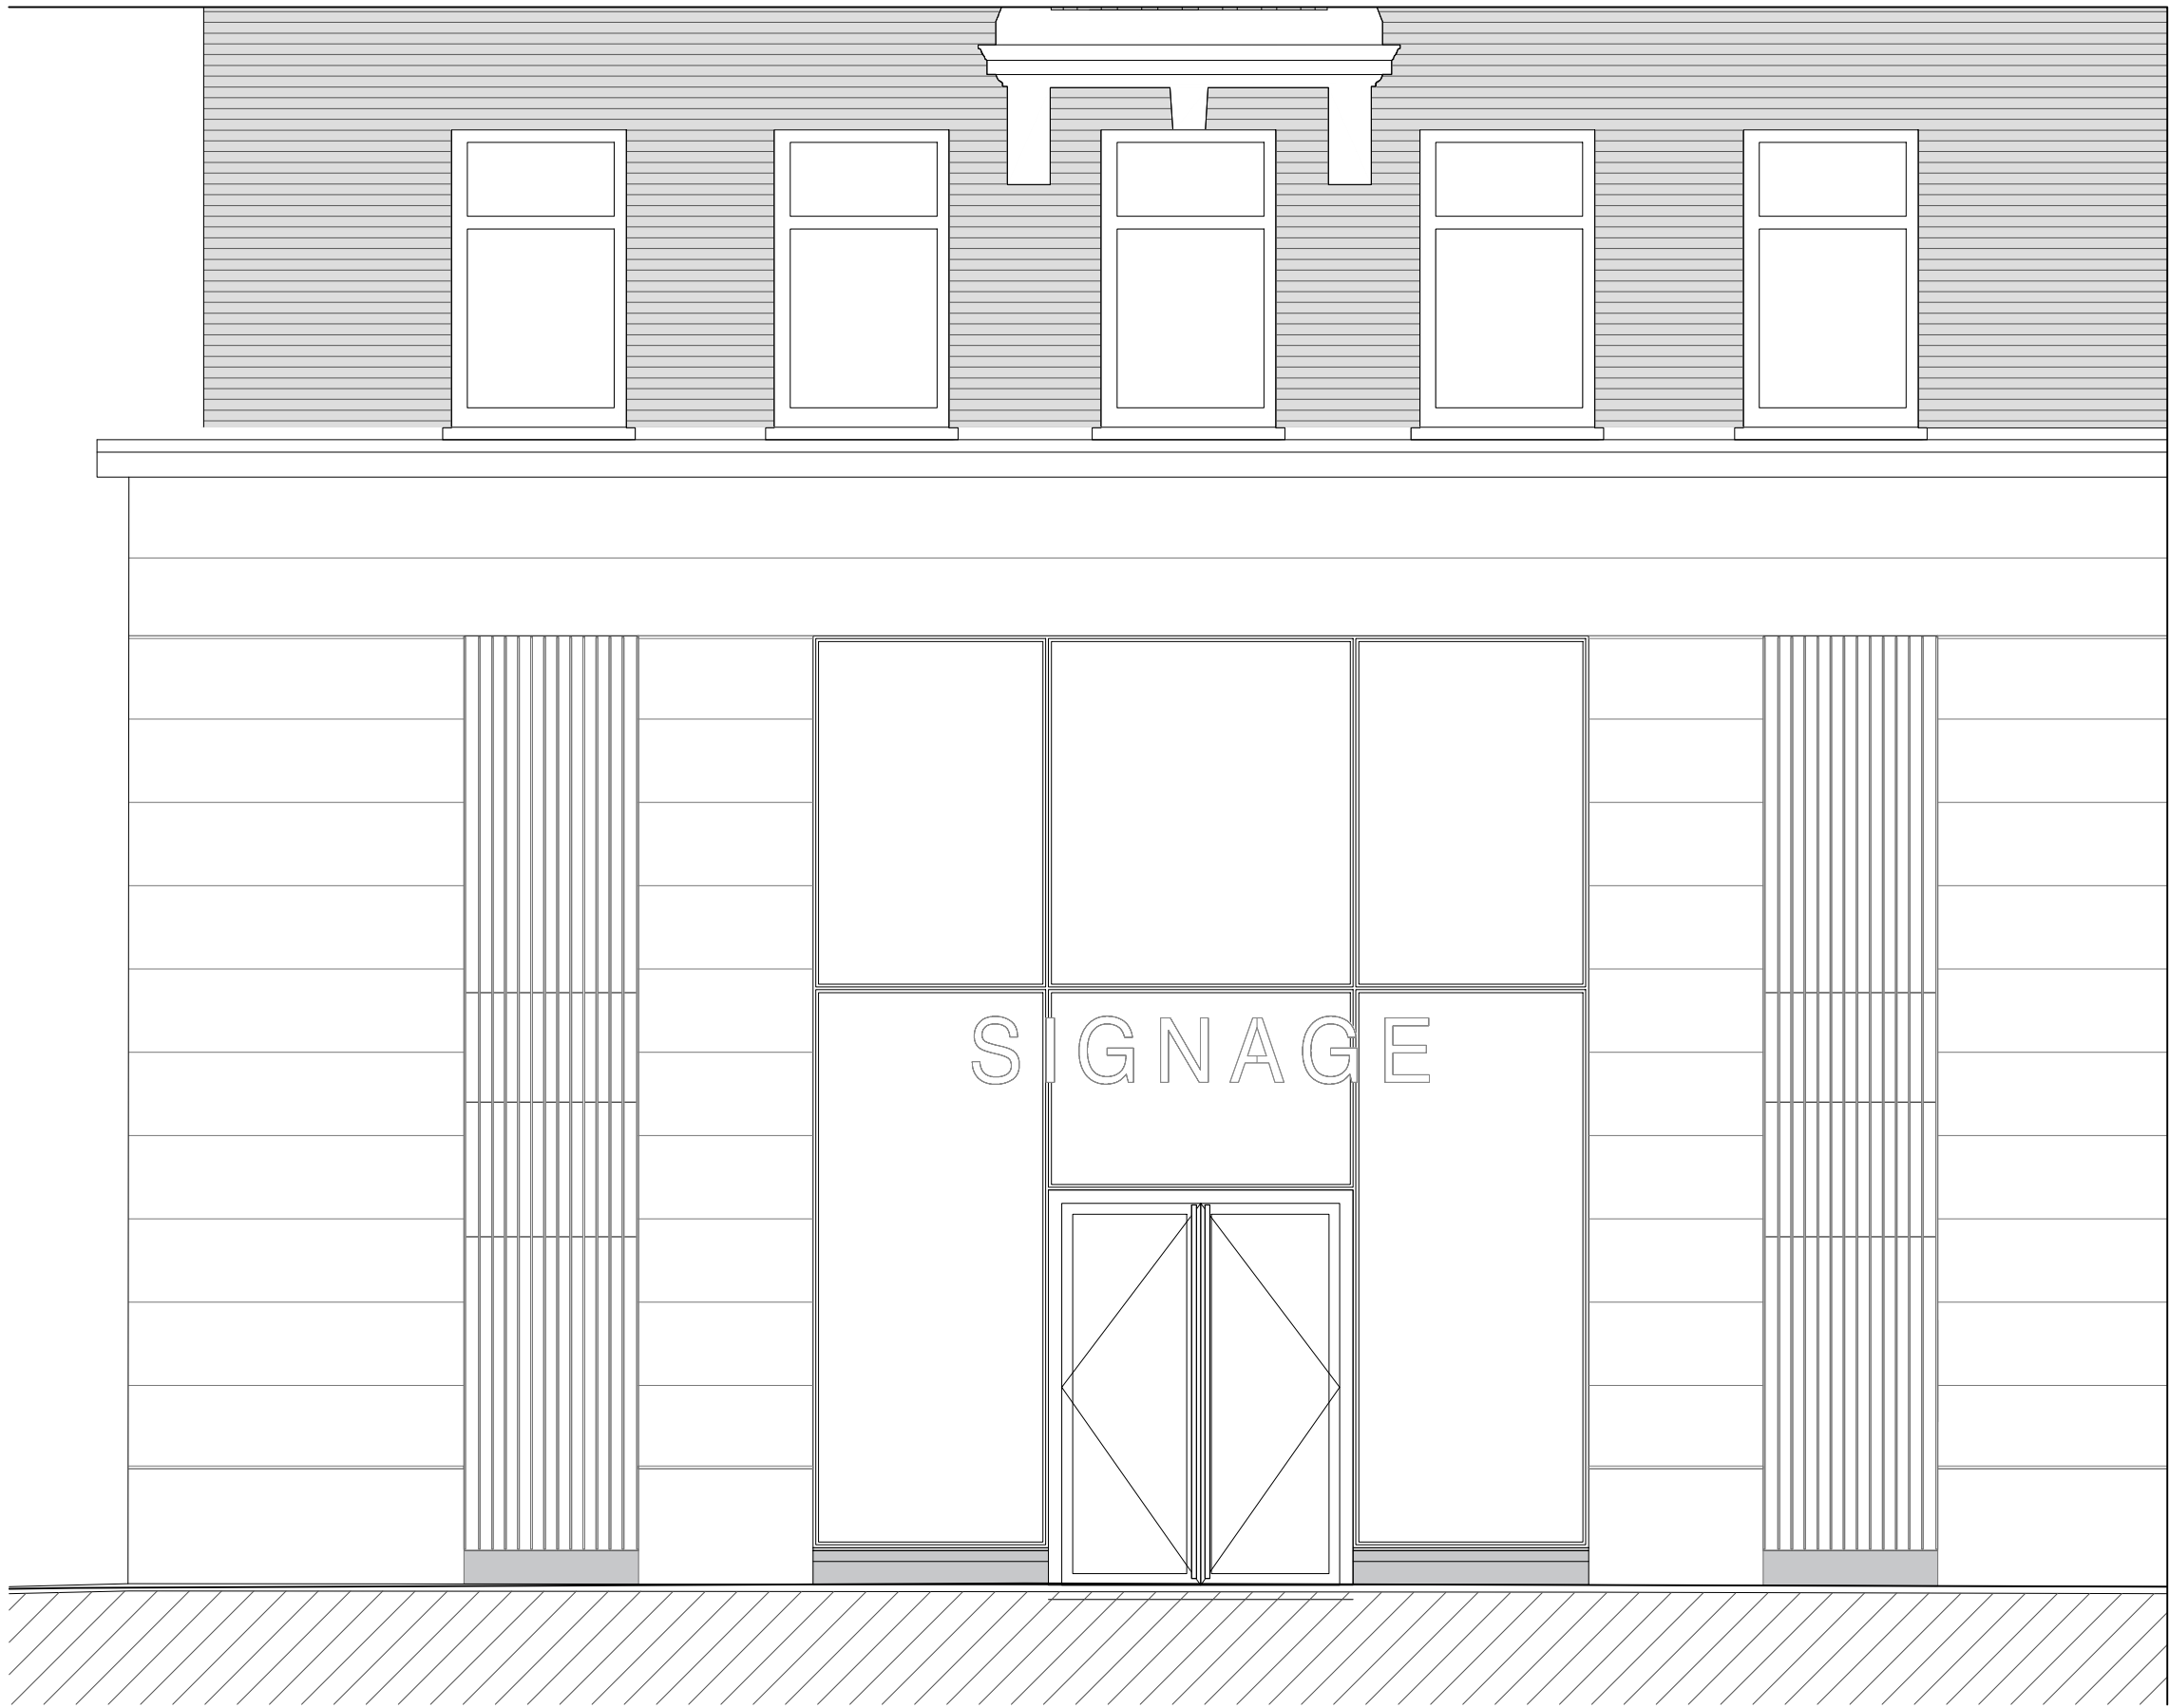

4 Existing_Bloomsbury Way Elevation
Scale: 1:50 @ A1




5 Existing_Bury Pl Elevation
Scale: 1:50 @ A1

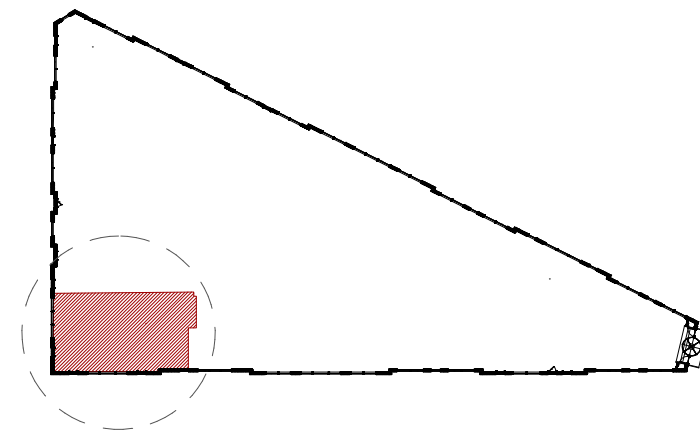

1 Plan reference
Scale: 1:1000 @ A1

- Notes:**
1. Do not scale this drawing.
 2. Drawing used for the status indicated only.
 3. All dimensions and setting out shall be checked and confirmed and any discrepancies to be reported to the Architect prior to commencement of any work.
 4. This is a CAD Drawing. Under no circumstances shall manual alterations be made. Figured dimensions take preference to scale.
 5. All work and materials to be in accordance with current statutory legislation, relevant codes of practice and British Standards.
 6. Drawing to be read in accordance with relevant consultants and sub-contractors drawings and specifications.
- Disclaimer:**
- The hard copy accompanying the electronic date is the legal.

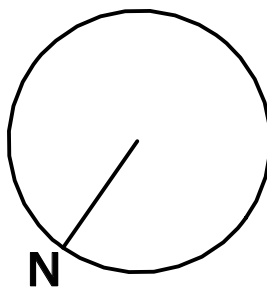

Copyright is Reserved.
© Copying or reproduction of this drawing or any electronic data without the written permission of 'Seesaw Studios' is not permitted. All rights reserved.

Rev:	Description:	Date:
<h1>Seesaw Studios</h1>		
30 Shacklewell Lane Dalston, London, E8 2EZ United Kingdom		
+44 (0) 20 7254 5671 seesaw-studios.com info@seesaw-studios.com		
Client: Sour Dough Co		
Project: 10 Bloomsbury Way London WC1A 2SL		
Drawing Title: Existing Plan-Elevation		
Date:	Drawing Status:	
14.06.18	Planning	
Drawing Number:	Revision	
SE1465-01/P		
Scale:	Drawn By:	
1:50@ A1	R.Ng	

0 1 2 5
scale 1:50