


THE INFORMATION CONTAINED HEREIN IS CLASSIFIED "CONFIDENTIAL"
 IT IS THE SOLE PROPERTY OF MWA LIMITED AND ANY USE THERE OF
 AND/OR REPRODUCTION THERE OF IS EXPRESSLY
 PROHIBITED WITHOUT THE WRITTEN CONSENT OF MWA LIMITED.
 It is the responsibility of Contractors and/or Clients to check
 measurements displayed on the drawings. MWA accepts no
 responsibility for errors brought about by incorrect
 measurements.

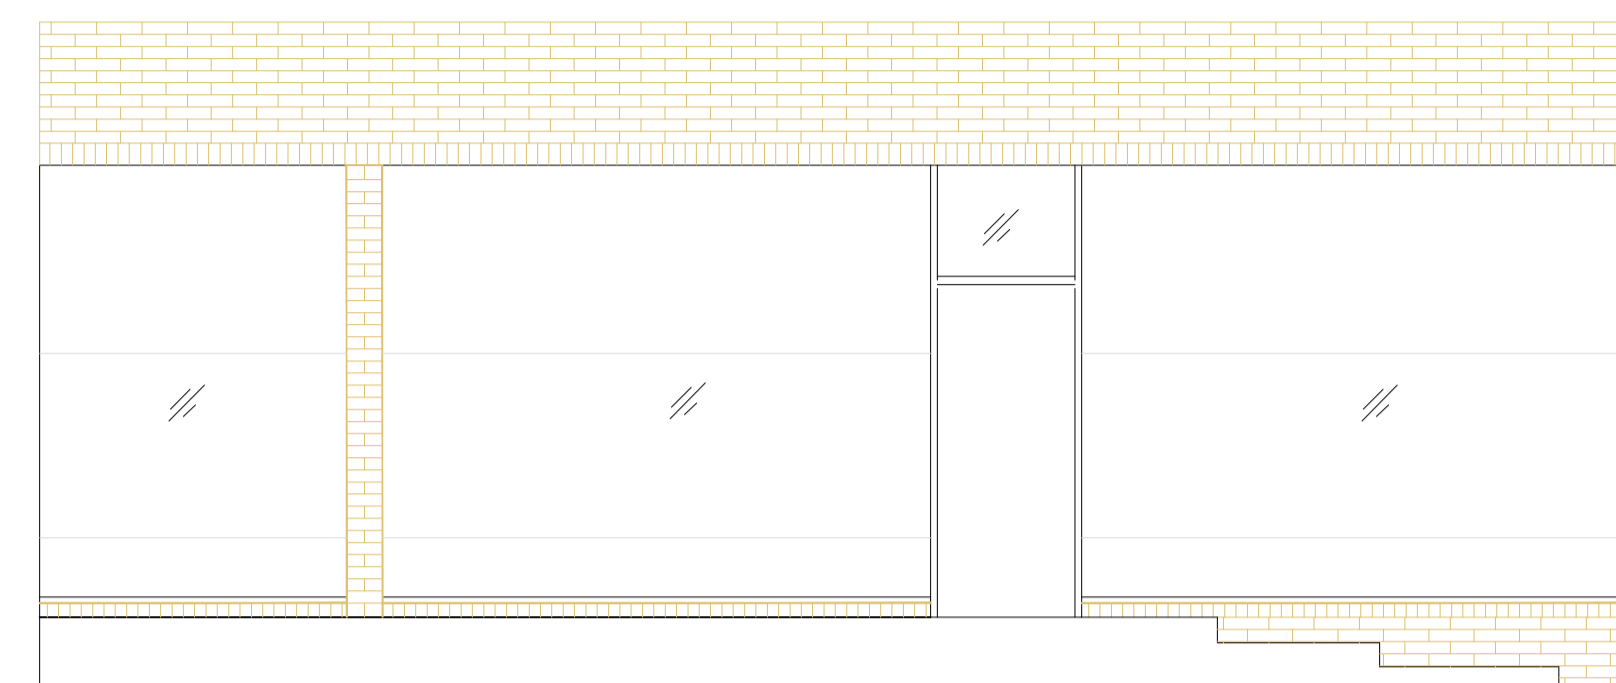


Notes:




D-D



C-C

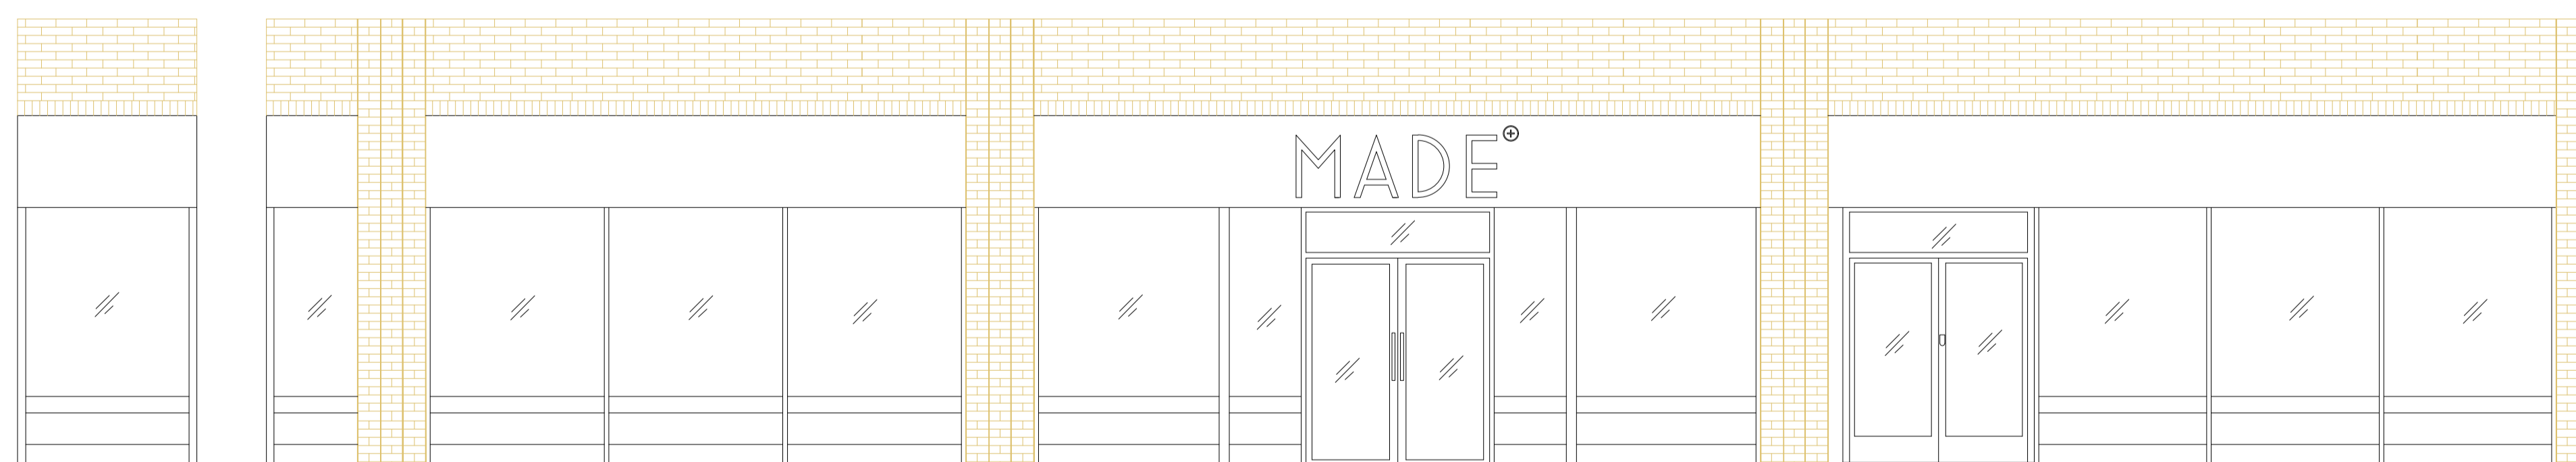

A-A

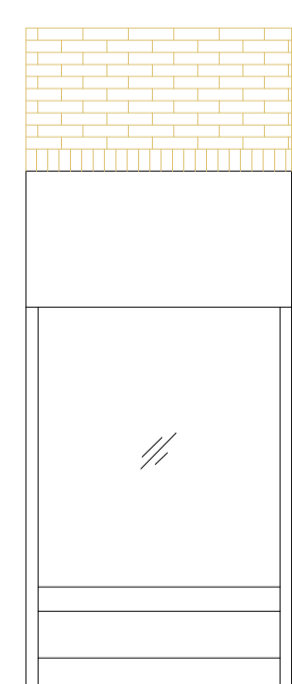

B-B

Rev.	Description	Initial	Date

MWA
 PROJECT MANAGEMENT
 DESIGN | BUILD
 Kingfisher House, 45 Market Place
 Henley-on-Thames, Oxfordshire, RG9 2AA
 Tel: 01491 577120 Web: www.mwa.uk.net
 © Copyright MWA 2018

MADE.COM

Facility Address
 100 CHARING CROSS ROAD
 LONDON
 WC2H 0JG

Drawing Title
 GROUND FLOOR
 EXISTING ELEVATIONS

Drawn By A.W	For MWA Project and Facilities Management	
Checked By A.W	Date 05.07.18	Scale 1:50 @ A1
Date Checked 05.07.18	Drawing No EGF(MCH)ELEV-03A	