




THE INFORMATION CONTAINED HEREIN IS CLASSIFIED "CONFIDENTIAL". IT IS THE SOLE PROPERTY OF MWA LIMITED AND ANY USE THERE OF AND/OR REPRODUCTION THERE OF IS EXPRESSLY PROHIBITED WITHOUT THE WRITTEN CONSENT OF MWA LIMITED. It is the responsibility of Contractors and/or Clients to check measurements displayed on the drawings. MWA accepts no responsibility for errors brought about by incorrect measurements.

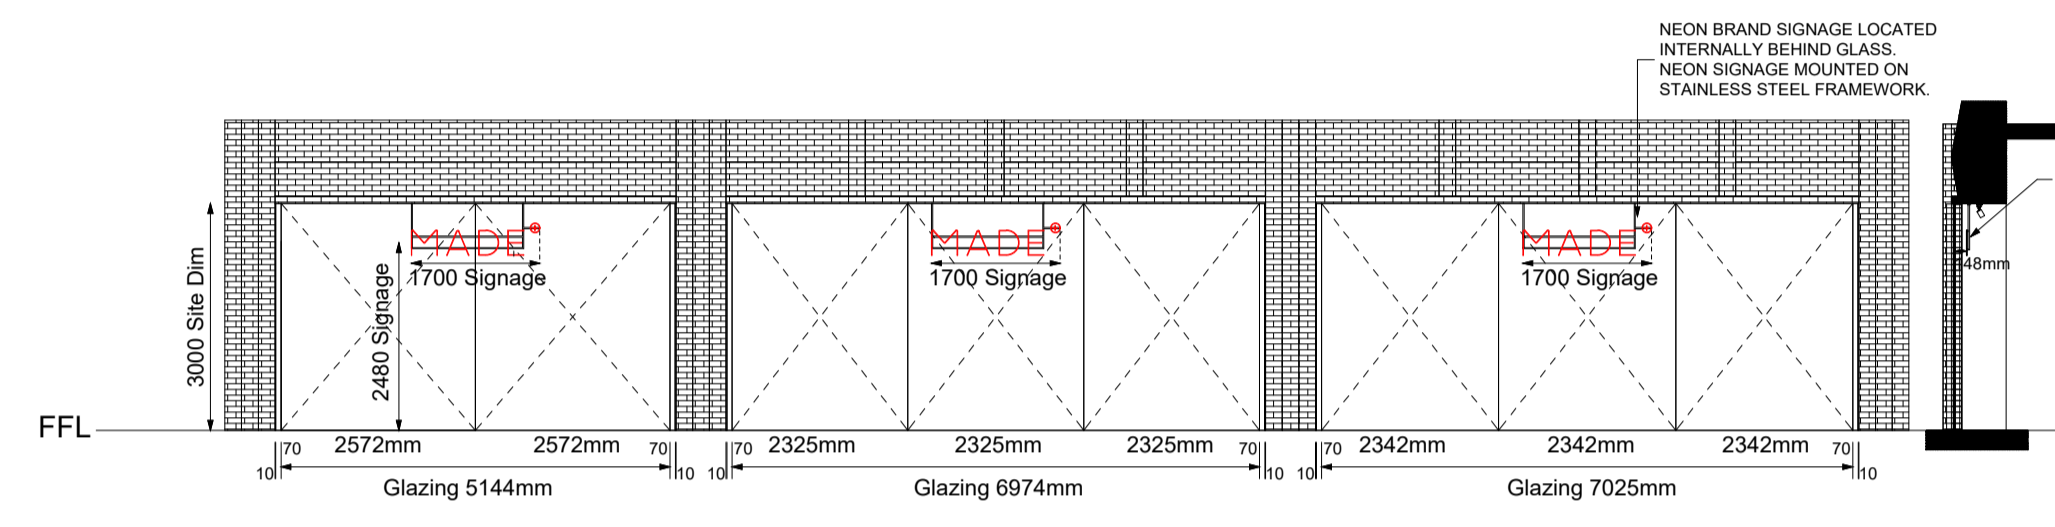


Notes:

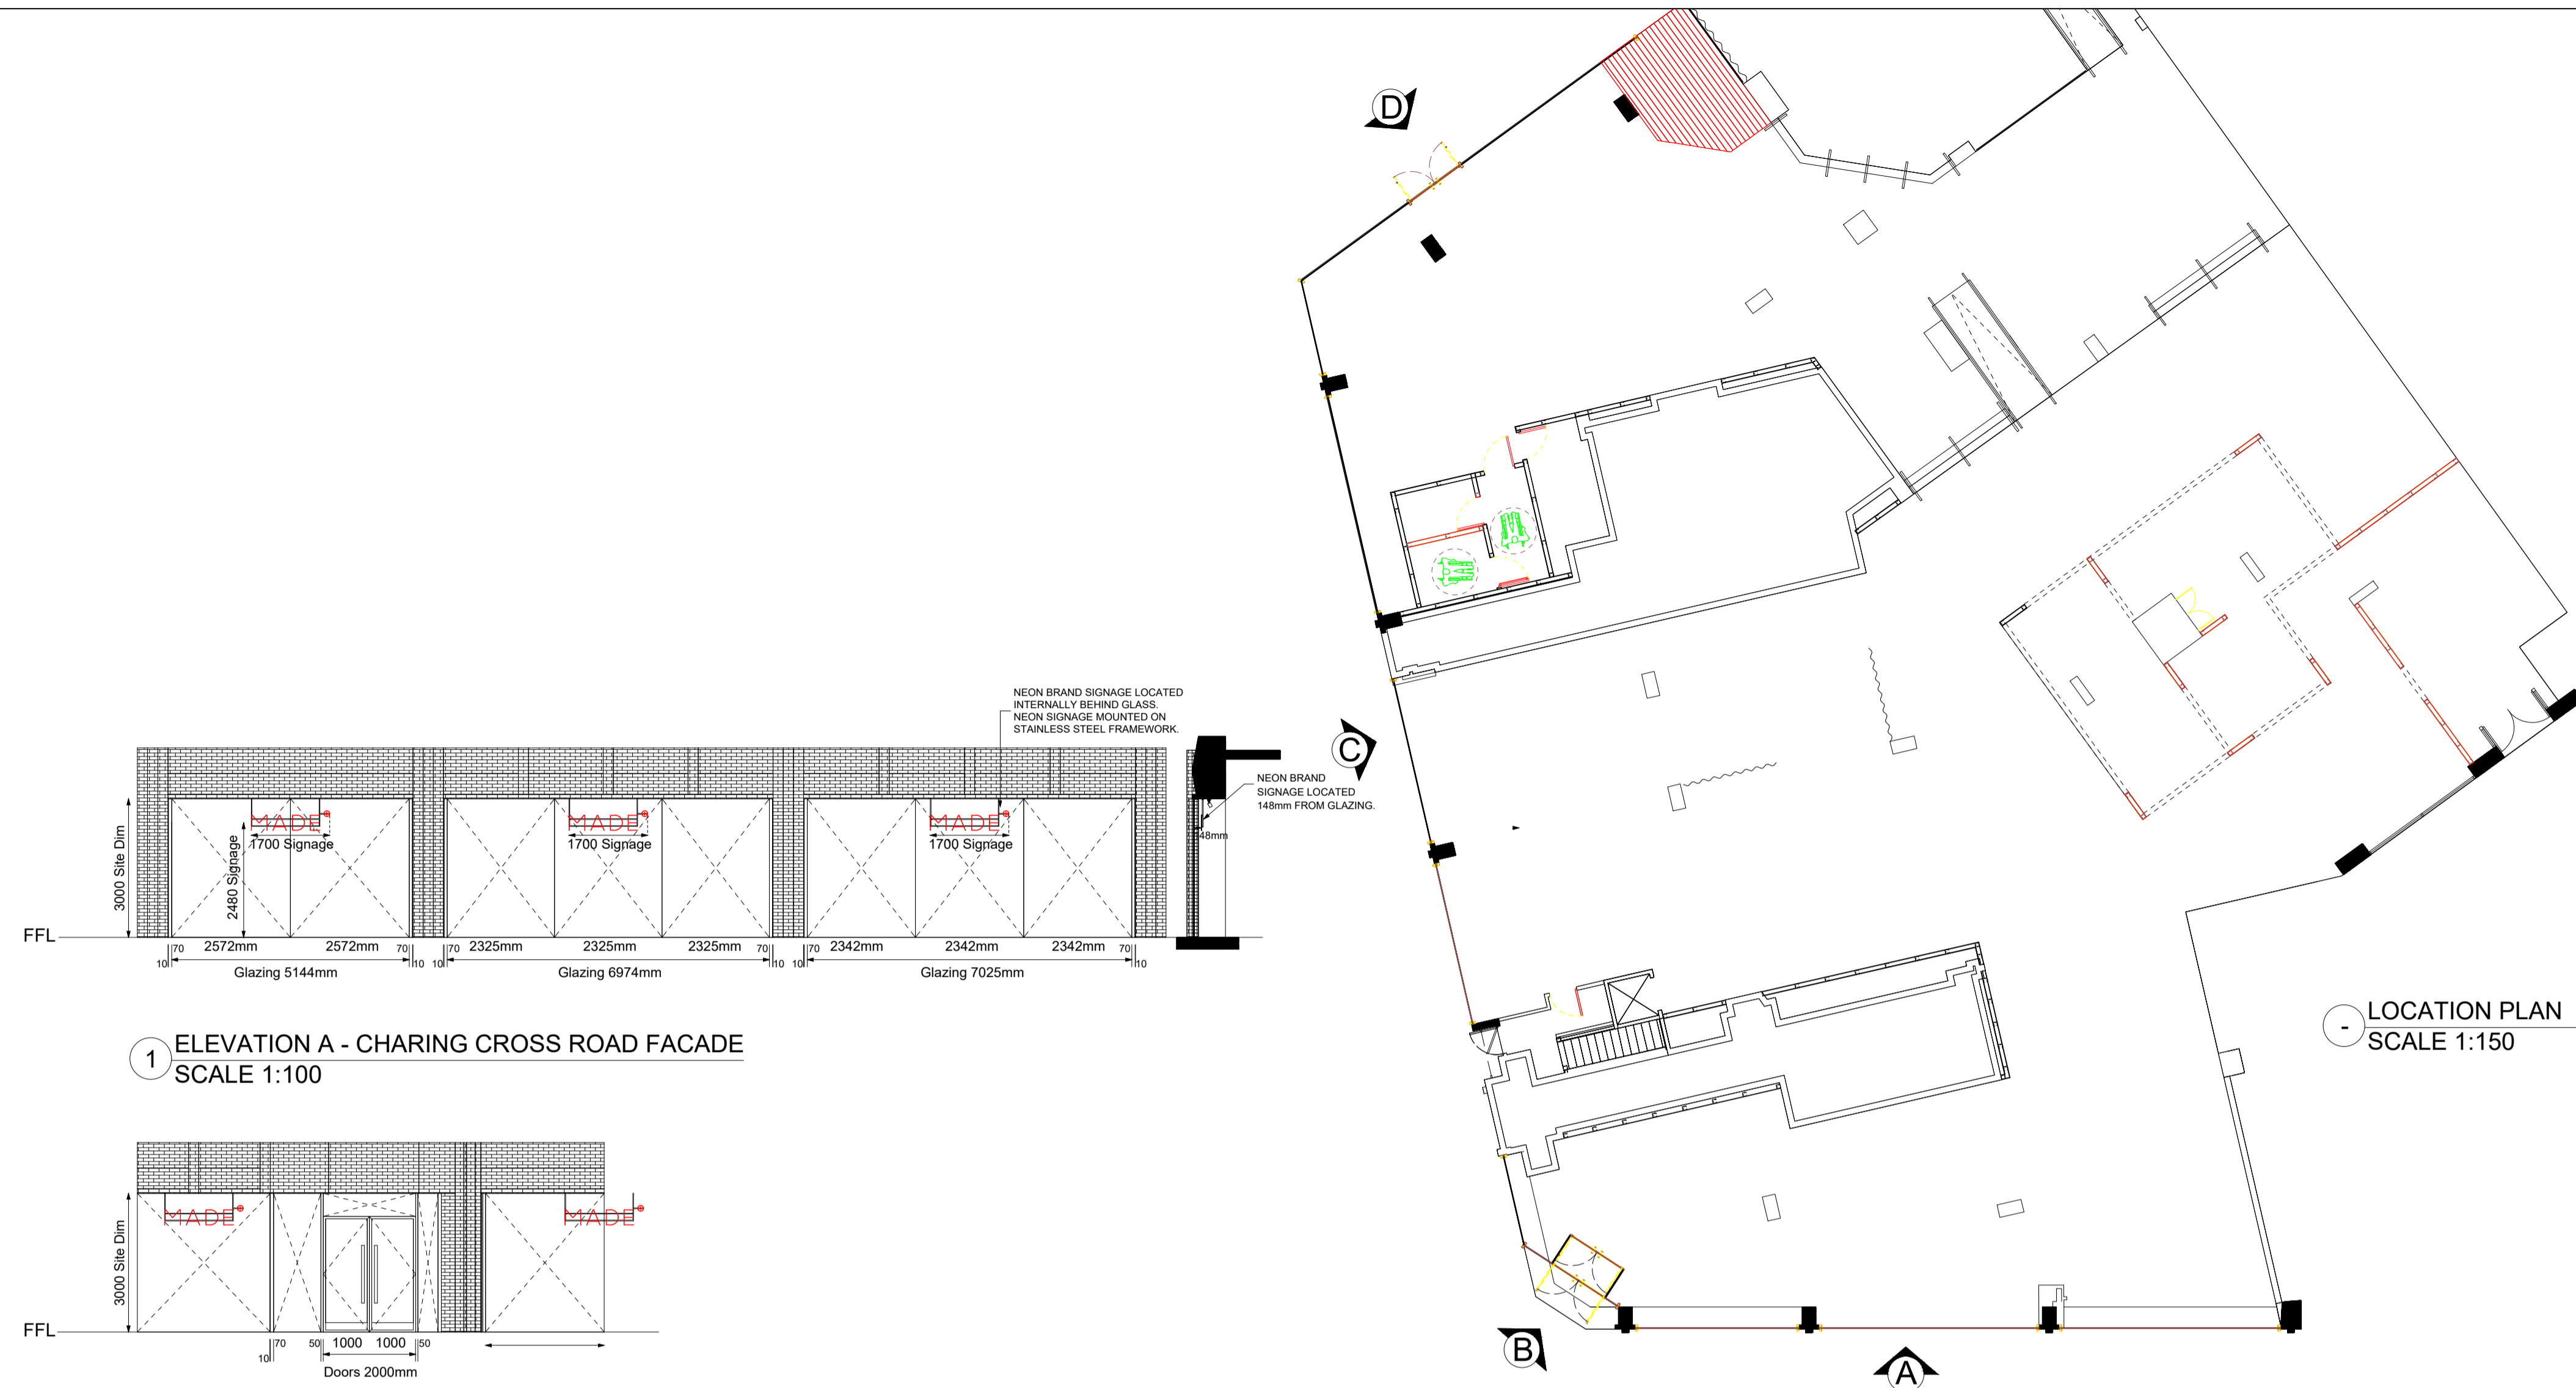


1 ELEVATION A - CHARING CROSS ROAD FACADE  
SCALE 1:100

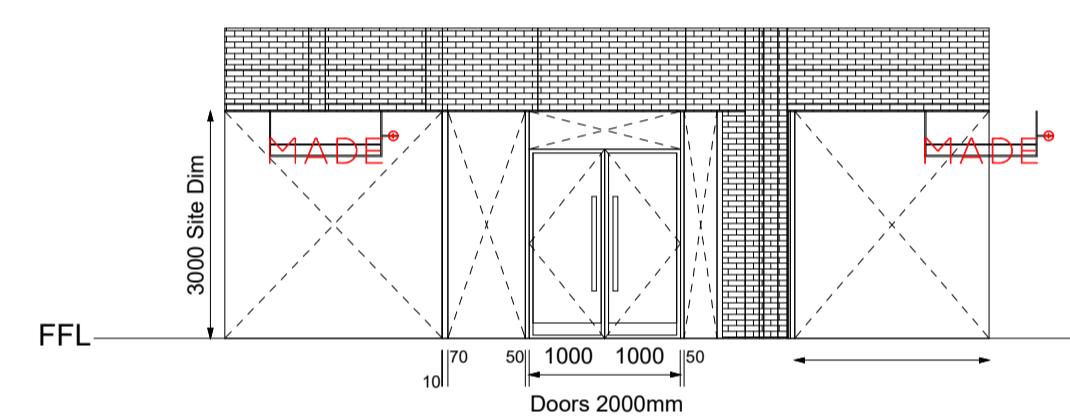

2 ELEVATION B - MAIN ENTRANCE  
SCALE 1:100

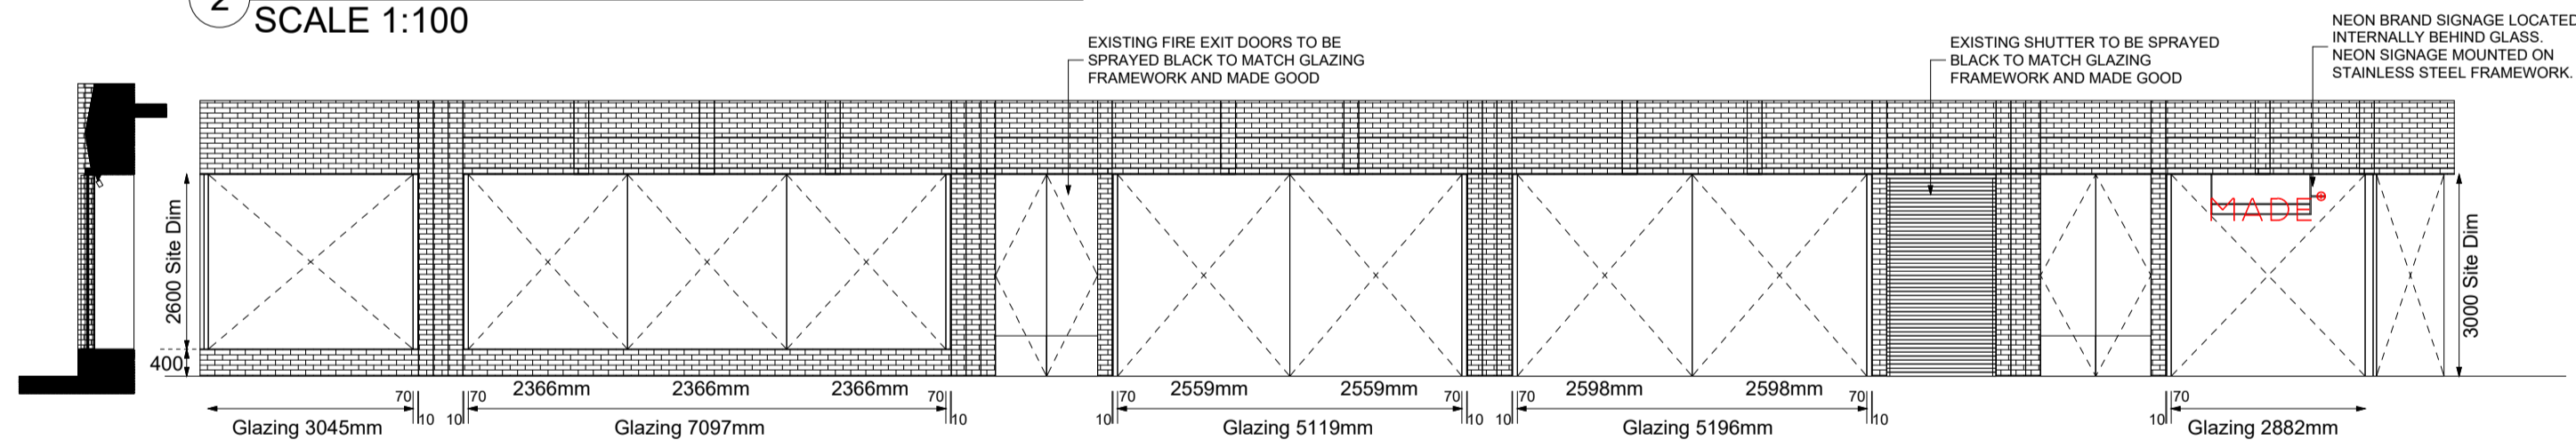

3 ELEVATION C - PHOENIX STREET FACADE  
SCALE 1:100

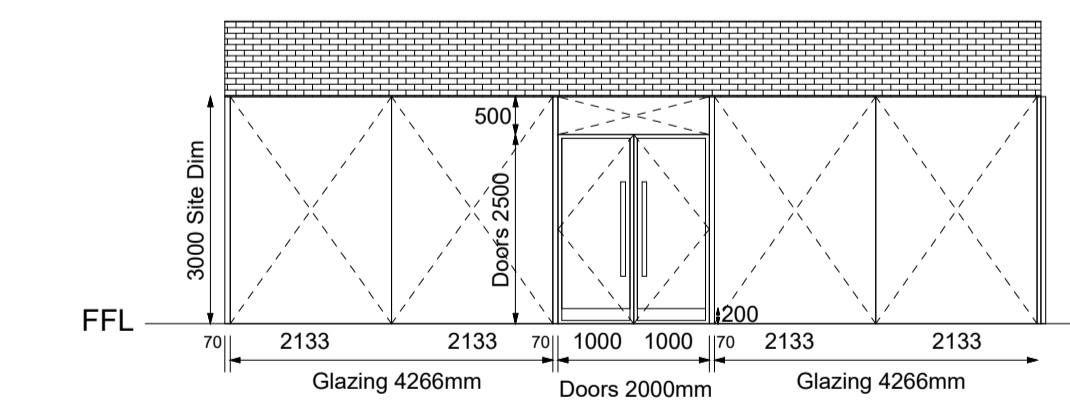

4 ELEVATION D - REAR FACADE  
SCALE 1:100

Rev.	Description	Initial	Date

**MWA**  
PROJECT MANAGEMENT  
DESIGN | BUILD  
Kingfisher House, 45 Market Place  
Henley-on-Thames, Oxfordshire, RG9 2AA  
Tel: 01491 577120 Web: www.mwa.uk.net  
© Copyright MWA 2018

**MADE.COM**

Facility Address  
100 CHARING CROSS ROAD  
LONDON  
WC2H 0JG

Drawing Title  
GROUND FLOOR  
PROPOSED ELEVATIONS

Drawn By A.W	For MWA Project and Facilities Management	
Checked By A.W	Date 25.07.18	Scale 1:100 @A1
Date Checked 25.07.18	Drawing No PGF(MCH)ELEV-04A	