




DO NOT SCALE

NOTE:
All original electrical fixtures to be retained, even if disused.

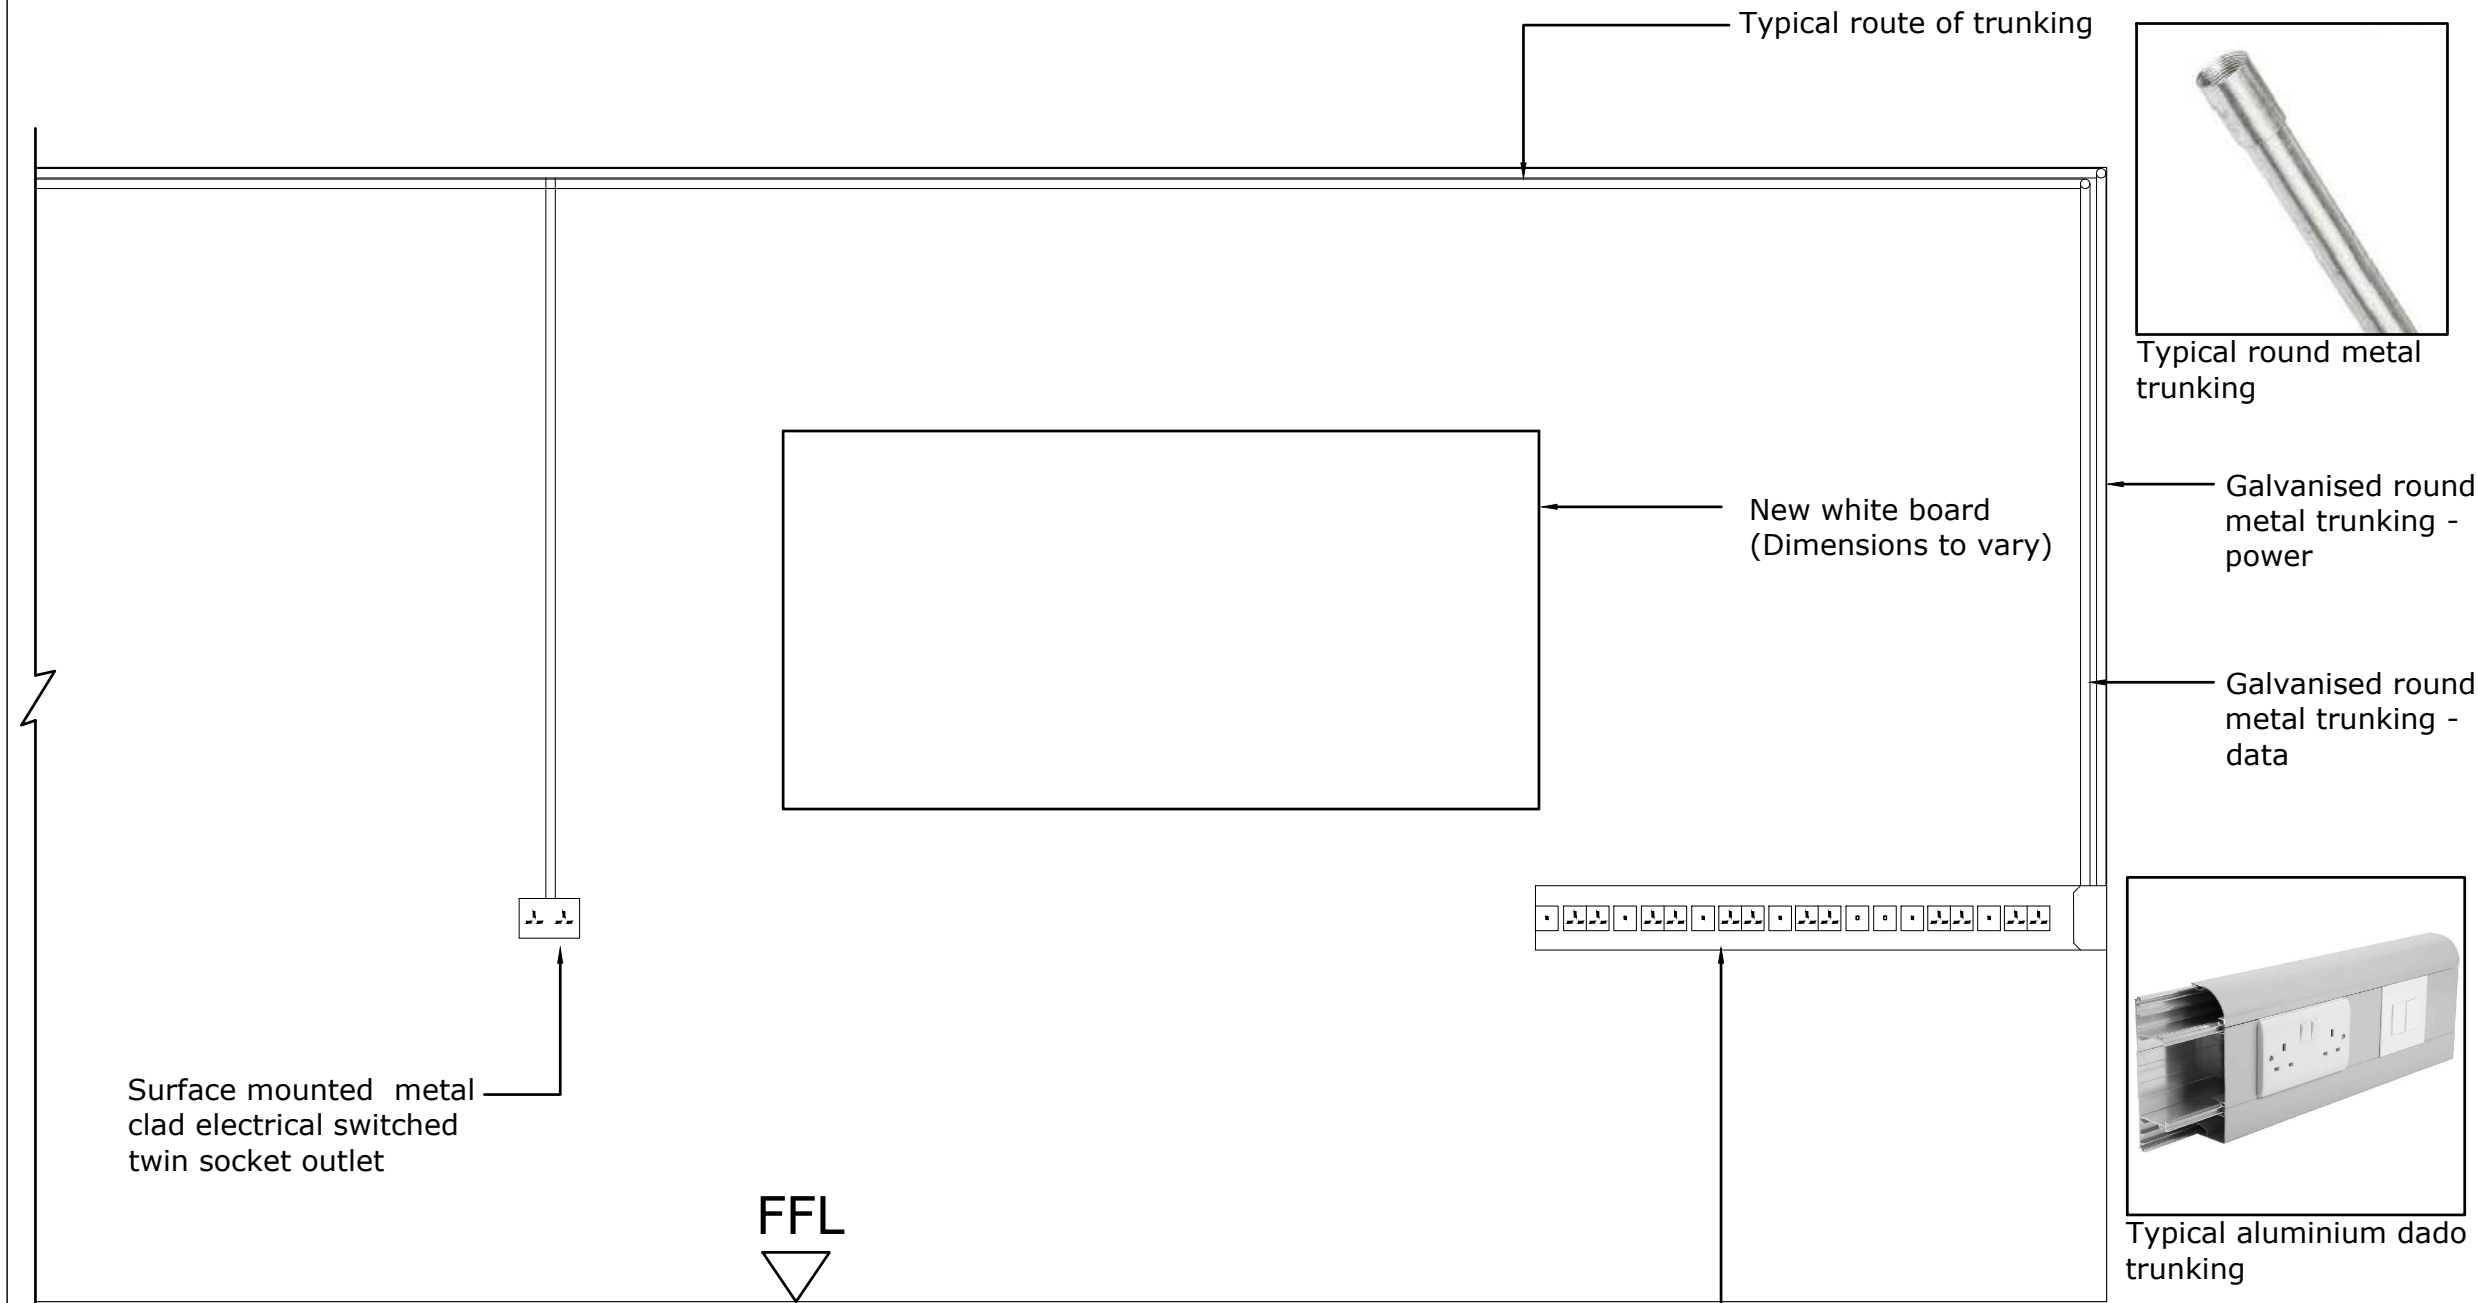

TYPICAL PART ELEVATION

NOTE:
Typically dado trunking will be mounted between 900 and 1100 above FFL on the teaching walls. The finished height will need to be coordinated on site as the heights of the whiteboards do vary.



Typical metal clad socket



Typical round metal trunking



Typical aluminium dado trunking

NOTE: Metal clad faceplates to be used, not plastic as shown

Aluminium dado trunking with metal clad faceplates

ALL DIMENSIONS, LEVELS AND CLEARANCES TO BE CHECKED ON SITE PRIOR TO WORKS COMMENCING

THIS DRAWING SHOULD BE READ IN CONJUNCTION WITH ALL OTHER PROJECT RELATED DRAWINGS, SPECIFICATIONS AND DOCUMENTS AS PART OF A SINGLE PROJECT PACKAGE.

ANY DISCREPANCY BETWEEN THIS DRAWING, OTHER DRAWINGS FORMING PART OF THIS CONTRACT, OR THE SPECIFICATION / BILLS OF QUANTITIES MUST BE CLARIFIED BEFORE COMMENCEMENT OF ANY WORK OR ORDERING OF ANY MATERIALS.

PLEASE CONSULT THE AUTHOR OR PROJECT MANAGER SHOULD THE READER REQUIRE CLARIFICATION ON ANY PART OF THIS DRAWING.

THE COPYRIGHT OF THE DRAWING AND DESIGN IS THE PROPERTY OF THE COMPANY. THIS INFORMATION HAS BEEN ISSUED UNDER SPECIFIC TERMS FOR THIS PROJECT AND MAY ONLY BE USED AND REPRODUCED ACCORDINGLY.

P01	25.07.18	RK	BG	Listed Building Consent
Rev	Date	By	Chk	Comment

BRINGING IDEAS TO LIFE

FRANKHAM

Frankham Consultancy Group Limited

E: enquire@frankham.com
www.frankham.com

SIDCUP OFFICE Irene House Five Arches Business Park Maidstone Road Sidcup, Kent DA14 5AE T: 020 8309 7777	OXFORD OFFICE Wootton Business Park Besselsleigh Road Wootton, Abingdon Oxfordshire OX13 6FD T: 01865 322500
LONDON OFFICE Third Floor Baird House 15-17 St Cross Street London EC1N 8UW T: 020 7651 0790	STEVENAGE OFFICE Suite 206, Second Floor Kings Court Business Centre London Road, Stevenage Hertfordshire SG1 2NG T: 01438 878510

Client:

London Borough
Of Camden

Project Title:

Acland Burghley School

Drawing Title:

Typical elevation to
classroom

Status:
PRELIMINARY ISSUE

Drawn By:	Designed By:	Checked By:	Approved By:
PF	RG	BG	JM

Original Issue Date:		Scale @ A3:	
23/07/2018		1:20	

Job No/ File Ref	Originator	Zone	Level	
226549	FCG	MB	B1	
Type	Discipline	Number	Suitability	Revision
DR	B	2203	S2	P01