



DO NOT SCALE

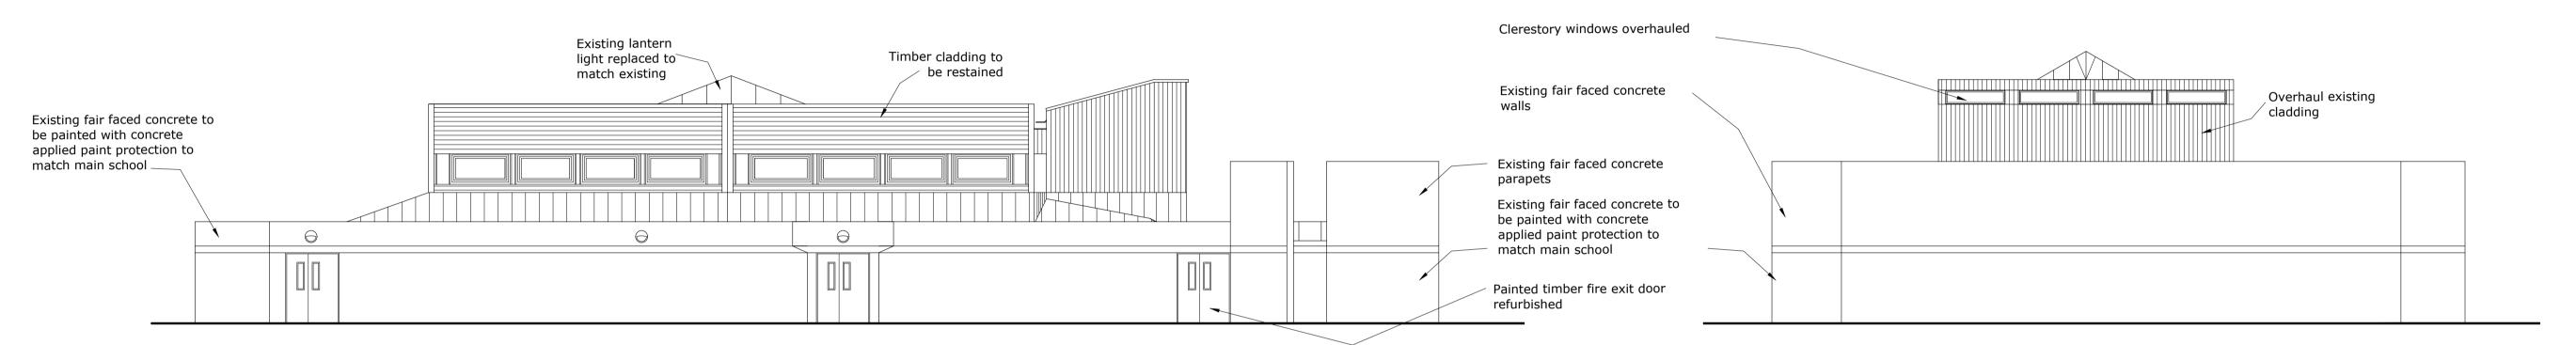

Elevation A Elevation B

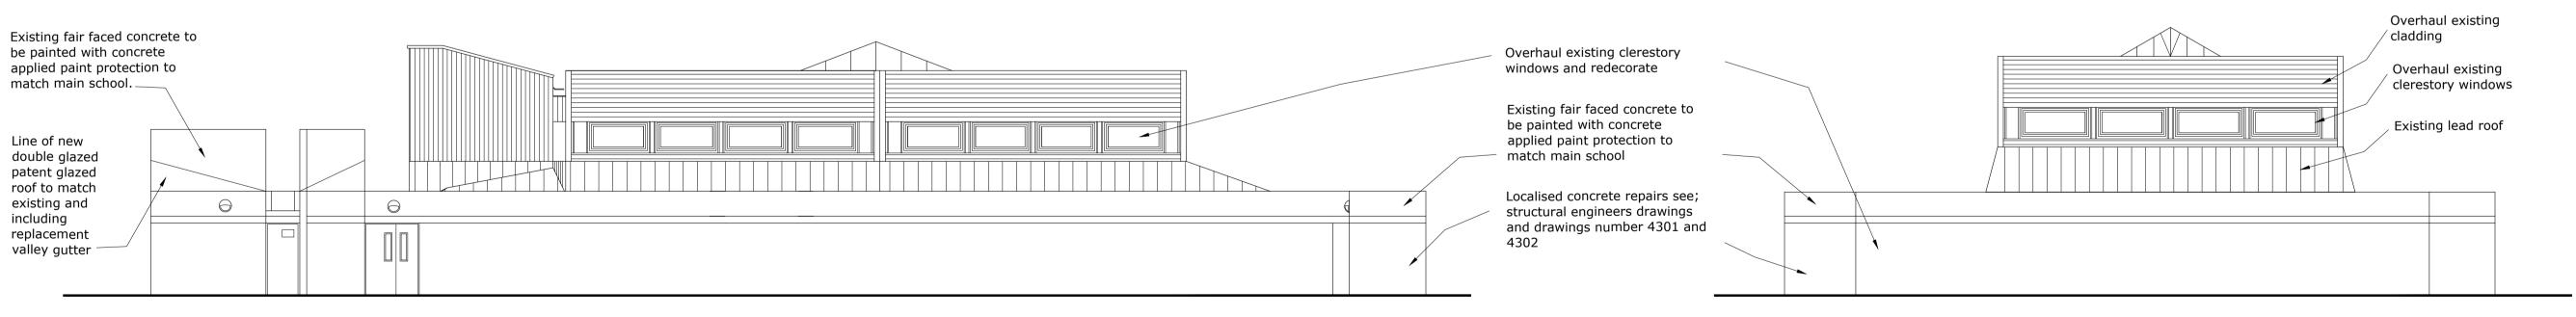

Elevation C Elevation D

PL2 | 25-07-18 | PF | BG | General amendments PL1 07-06-18 RK PF Planning Issue Rev Date By Chk Comment FRANKHAM Frankham Consultancy Group Limited E: enquire@frankham.com www.frankham.com IDCUP OFFICE
Irene House,
Five Arches Business Estate,
Maidstone Road,
Sidcup, Kent.DA14 5AE
T: 020 8309 7777 Besselsleigh Road Wootton, Abingdon, Oxfordshire. OX13 6FD T: 01865 322500 OFFICE

3rd Floor,
Baird House,
15-17 St Cross St,
London. EC1N 8UW
T: 020 7651 0790

STEVENAGE OFFICE
Suite 206,
Kings Court Business Centre,
London Road, Stevenage,
Herts. SG1 2NG
T:01438 878510 Client: London Borough Of Camden Project Title: Acland Burghley School Drawing Title: Assembly Hall **Existing Elevations** PLANNING ISSUE Drawn By: Designed By: Checked By: Approved By BG SWL Original Issue Date: Scale @ A1: 19/04/2018 1:100 EL Type Discipline Number Suitability Revision B 2201 S2 PL2 25/07/2018 17:14:12

ALL DIMENSIONS, LEVELS AND CLEARANCES TO BE CHECKED ON SITE PRIOR TO WORKS COMMENCING

THIS DRAWING SHOULD BE READ IN CONJUNCTION WITH ALL OTHER PROJECT RELATED DRAWINGS, SPECIFICATIONS AND DOCUMENTS AS PART OF A SINGLE PROJECT PACKAGE.

ANY DISCREPANCY BETWEEN THIS DRAWING, OTHER DRAWINGS FORMING PART OF THIS CONTRACT, OR THE SPECIFICATION / BILLS OF QUANTITIES MUST BE

CLARIFIED BEFORE COMMENCEMENT OF ANY WORK OR ORDERING OF ANY MATERIALS.

PLEASE CONSULT THE AUTHOR OR PROJECT MANAGER SHOULD THE READER REQUIRE CLARIFICATION ON ANY PART OF THIS DRAWING.

THE COPYRIGHT OF THE DRAWING AND DESIGN IS THE PROPERTY OF THE COMPANY. THIS INFORMATION HAS

BEEN ISSUED UNDER SPECIFIC TERMS FOR THIS PROJECT AND MAY ONLY BE USED AND REPRODUCED ACCORDINGLY.

NOTES

m 0 1 2 3 4 5 6 7 8 9 10 SCALE 1:100