




SAFFRON HILL

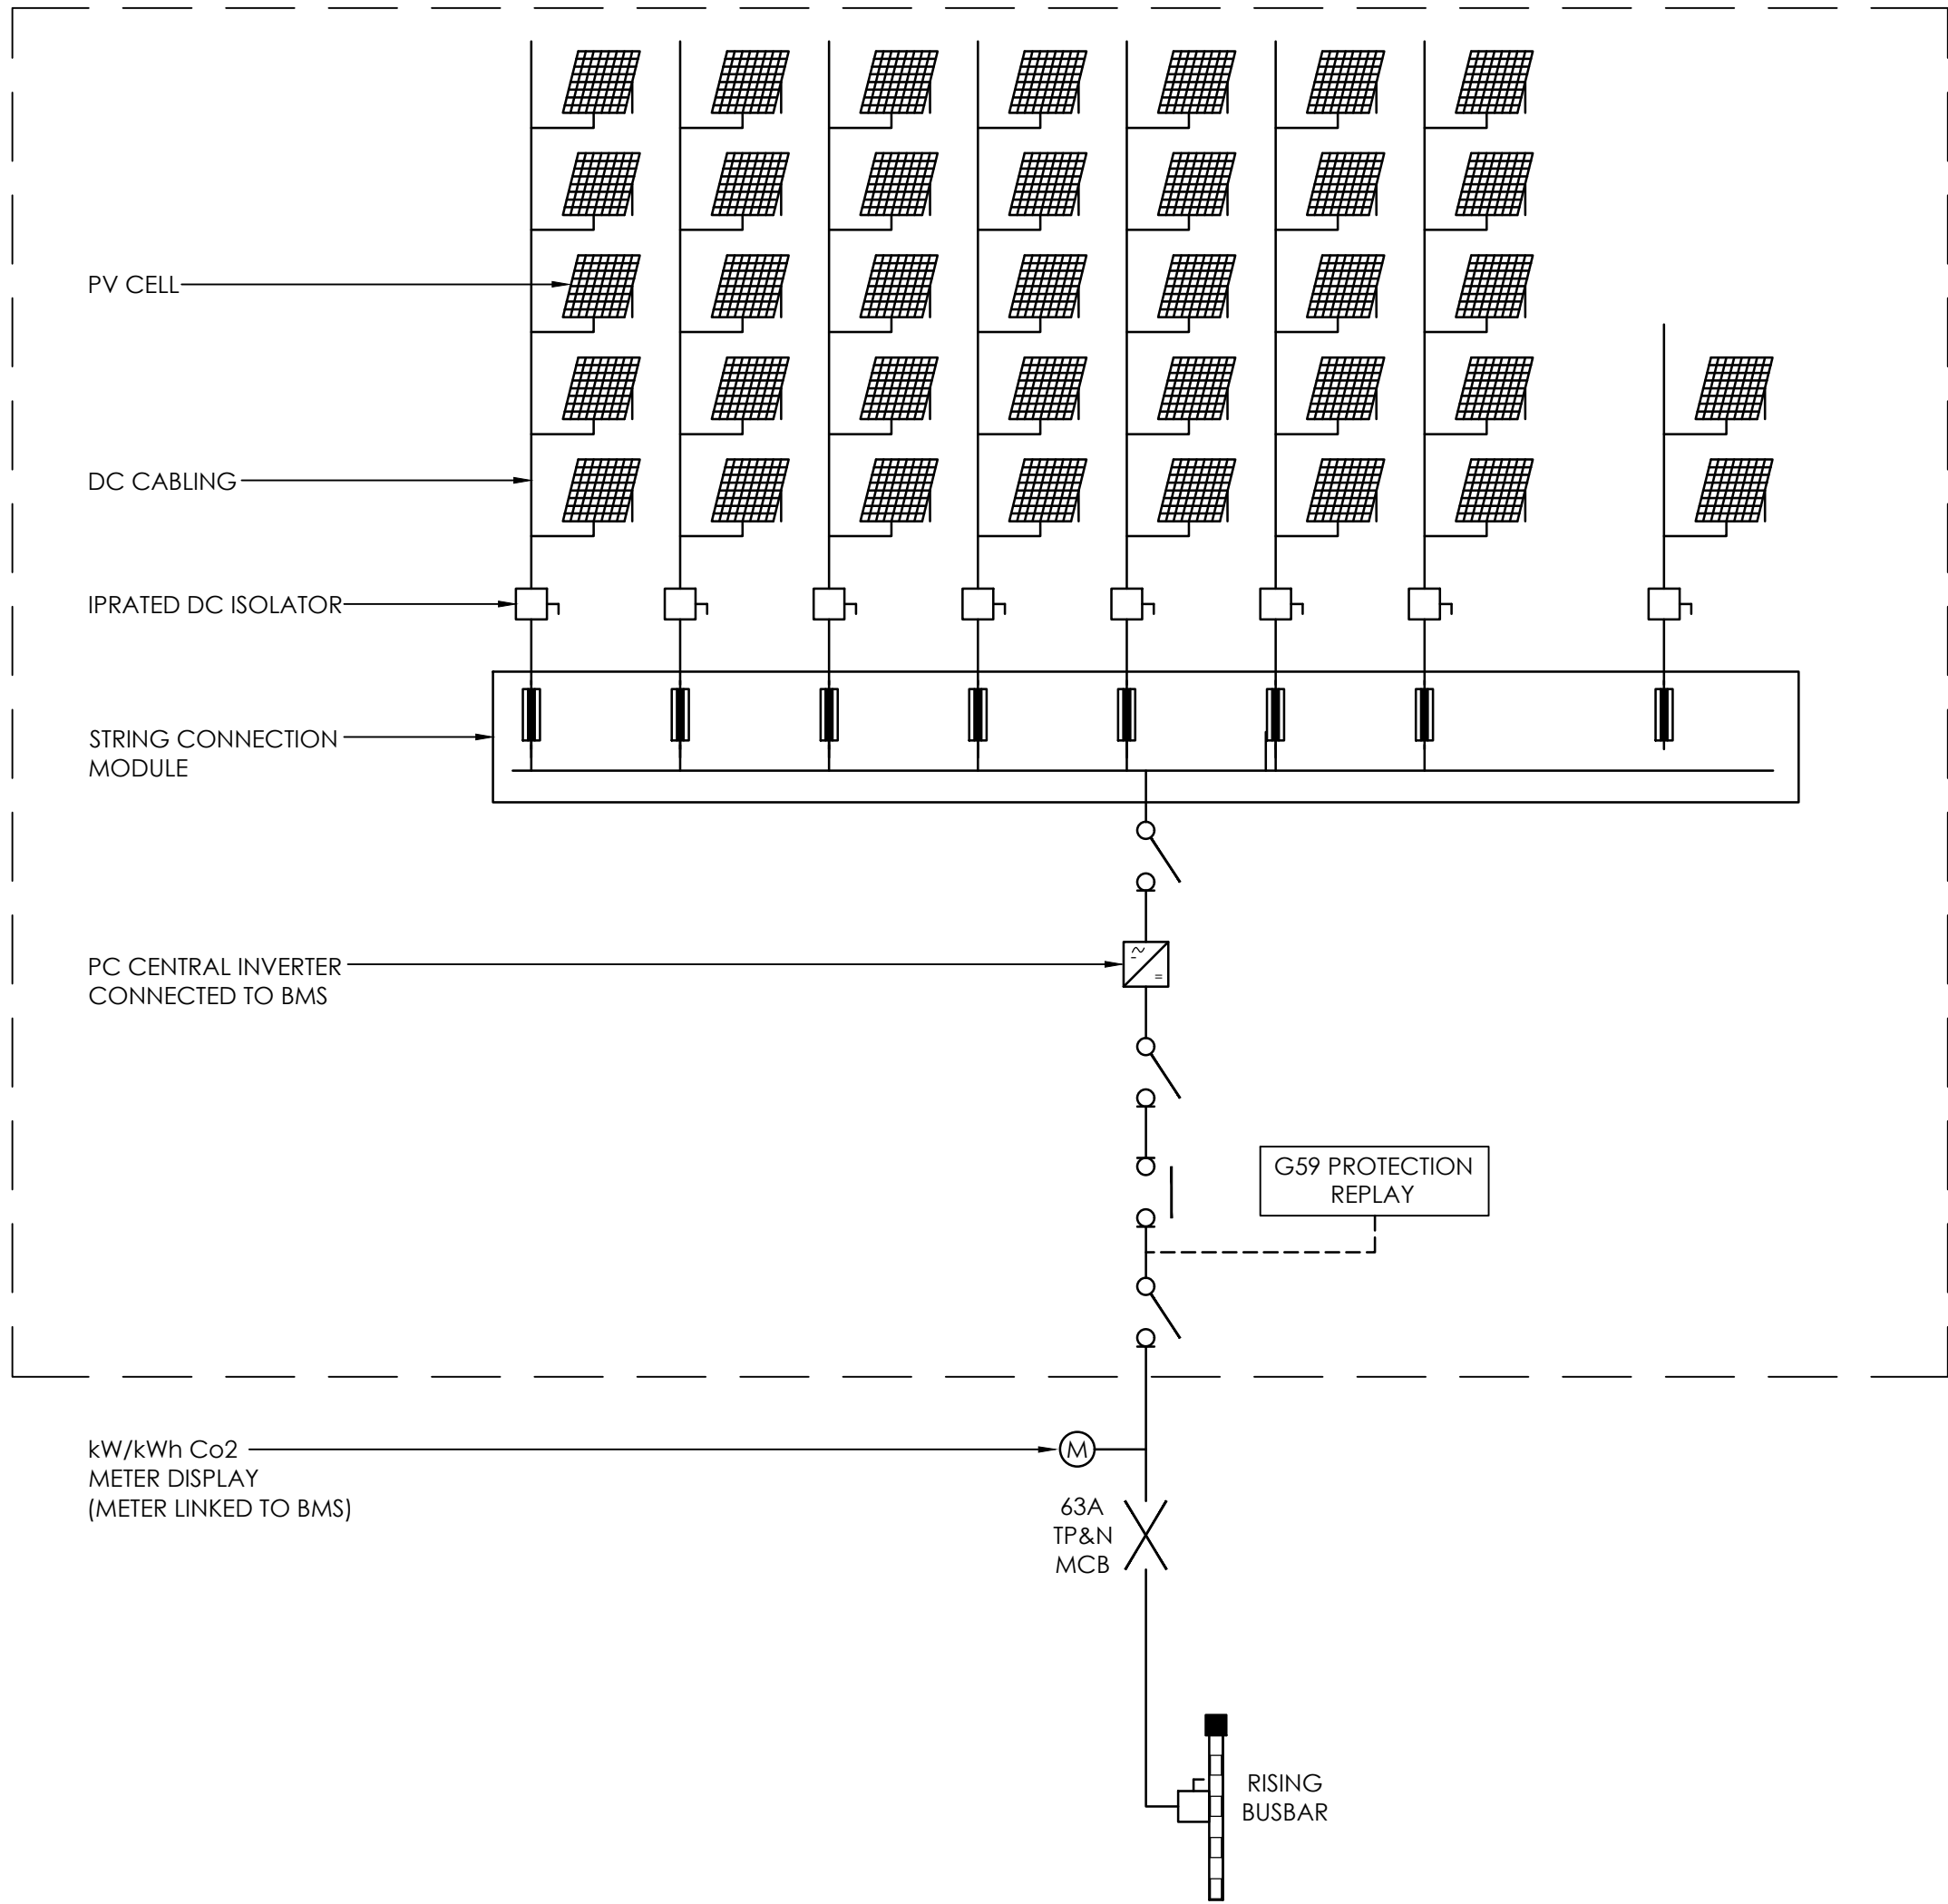

17 CHARTERHOUSE STREET

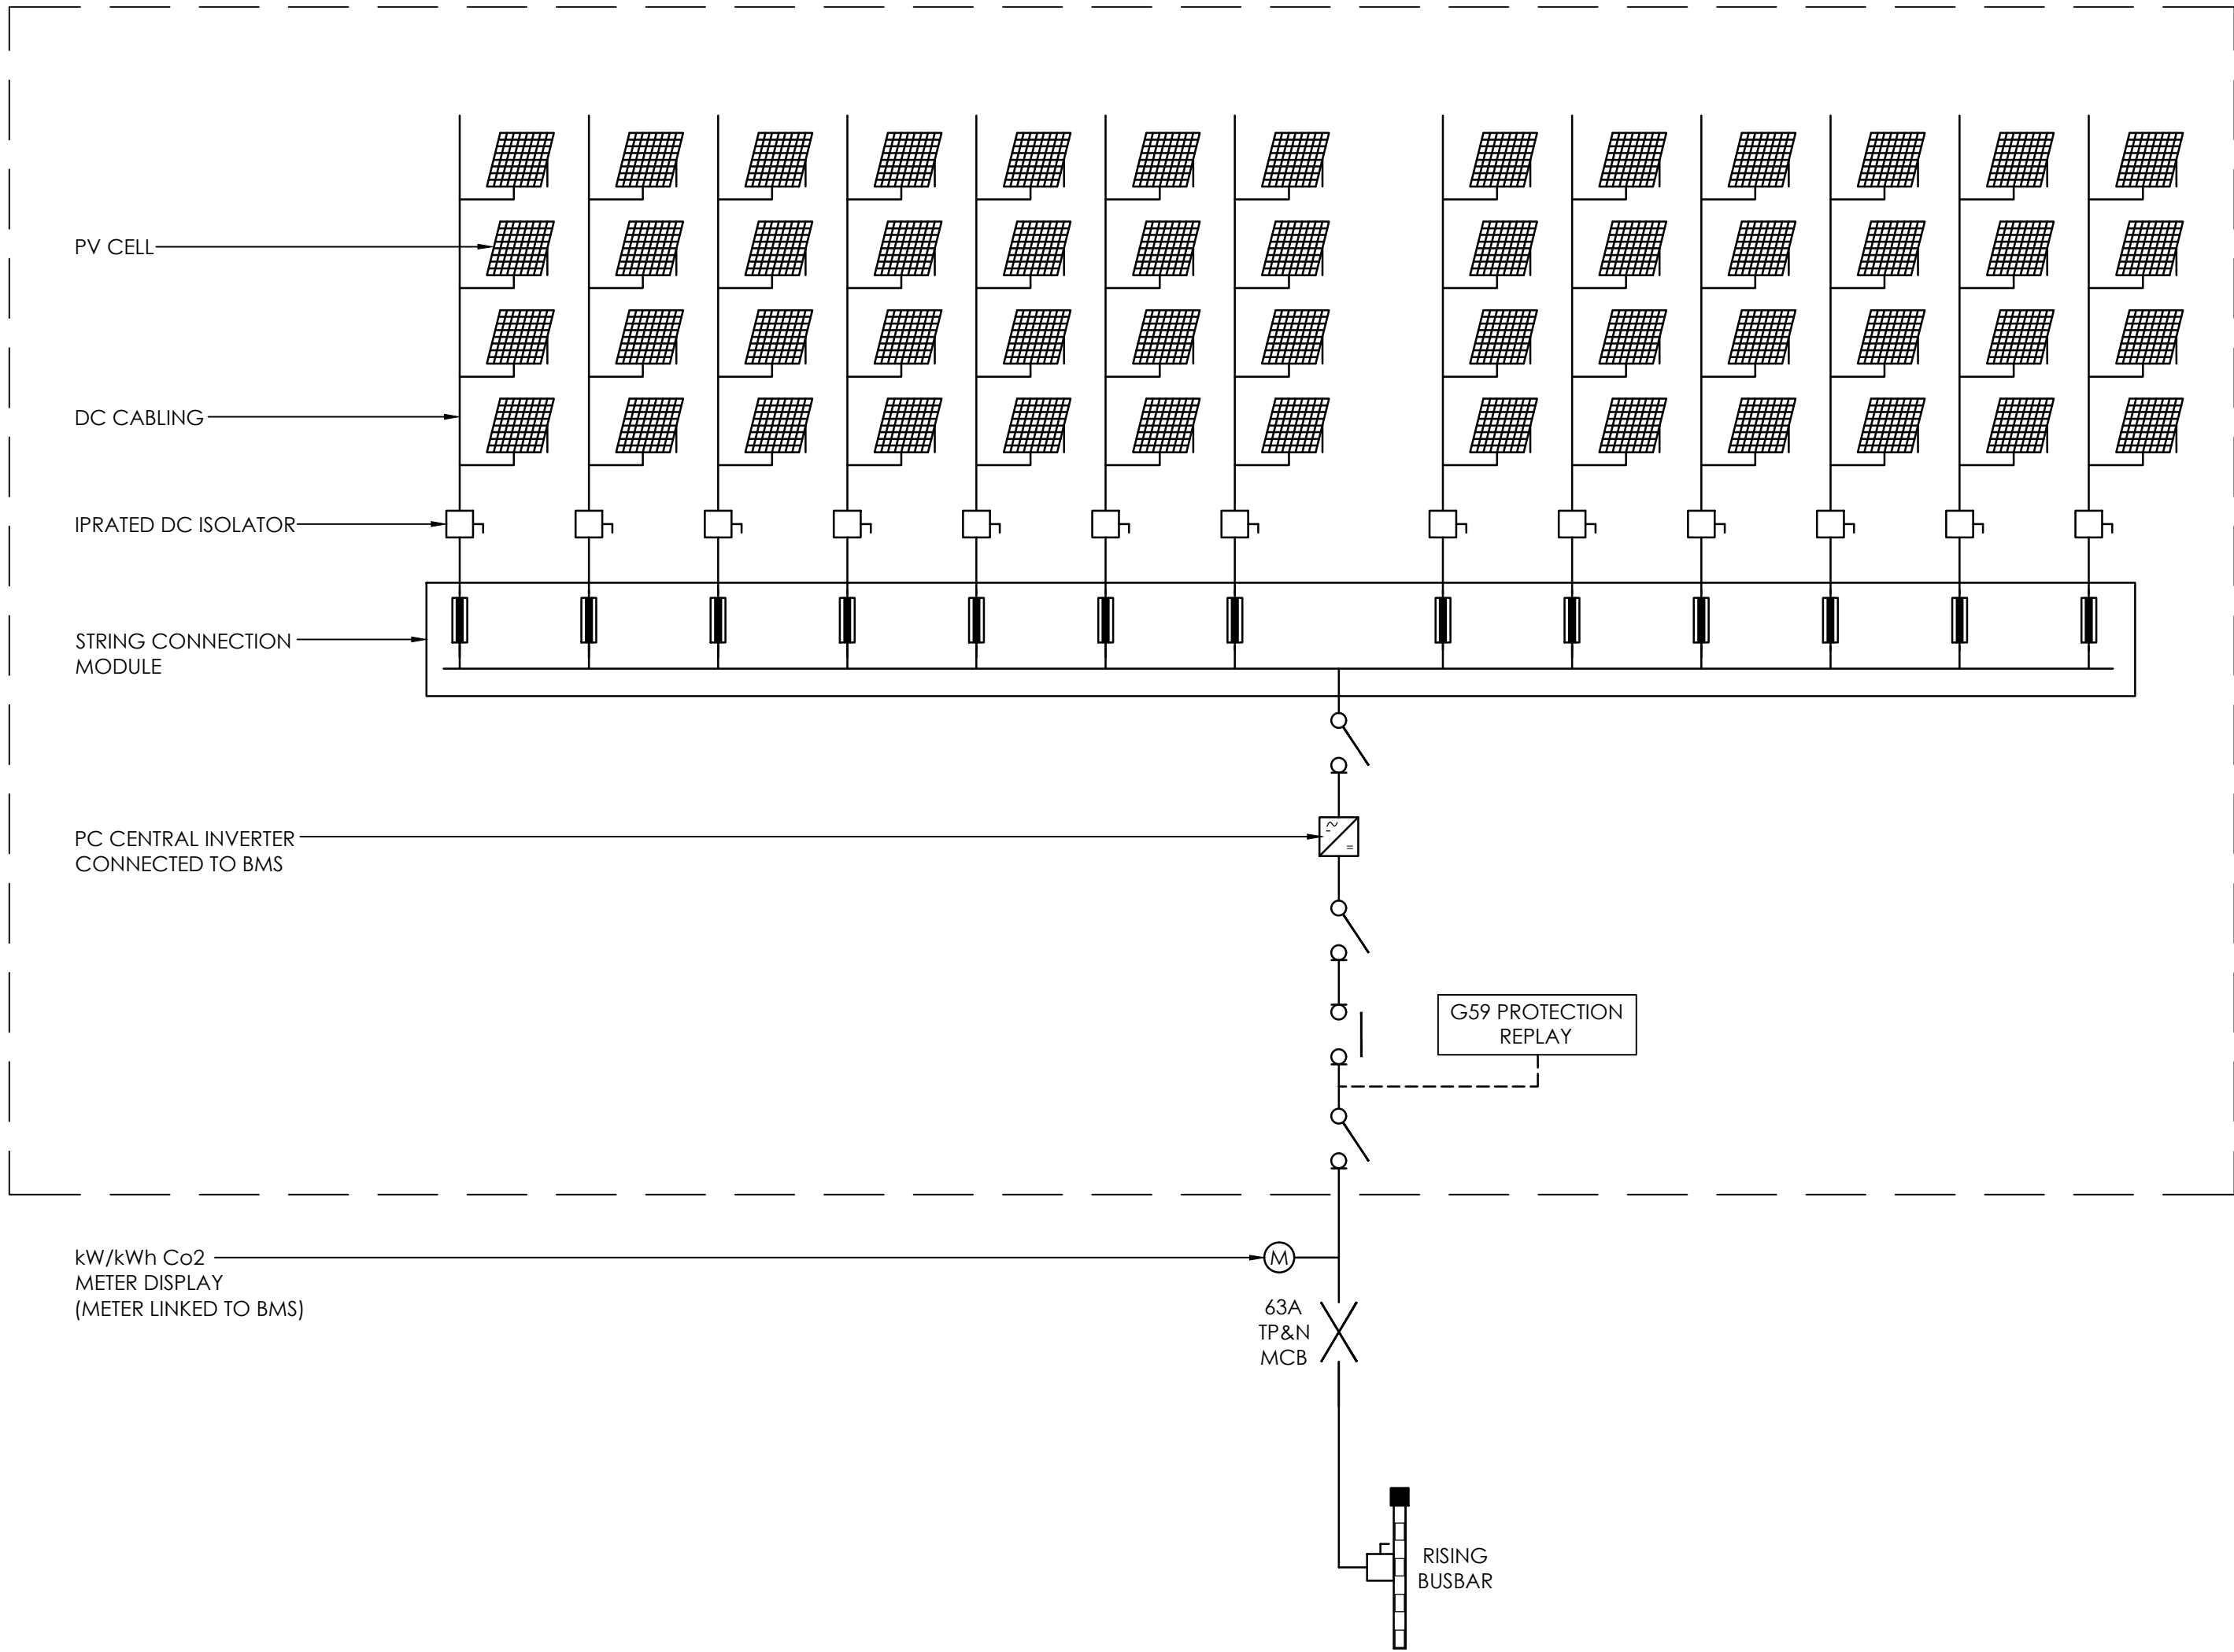

ST ANDREW'S HOUSE

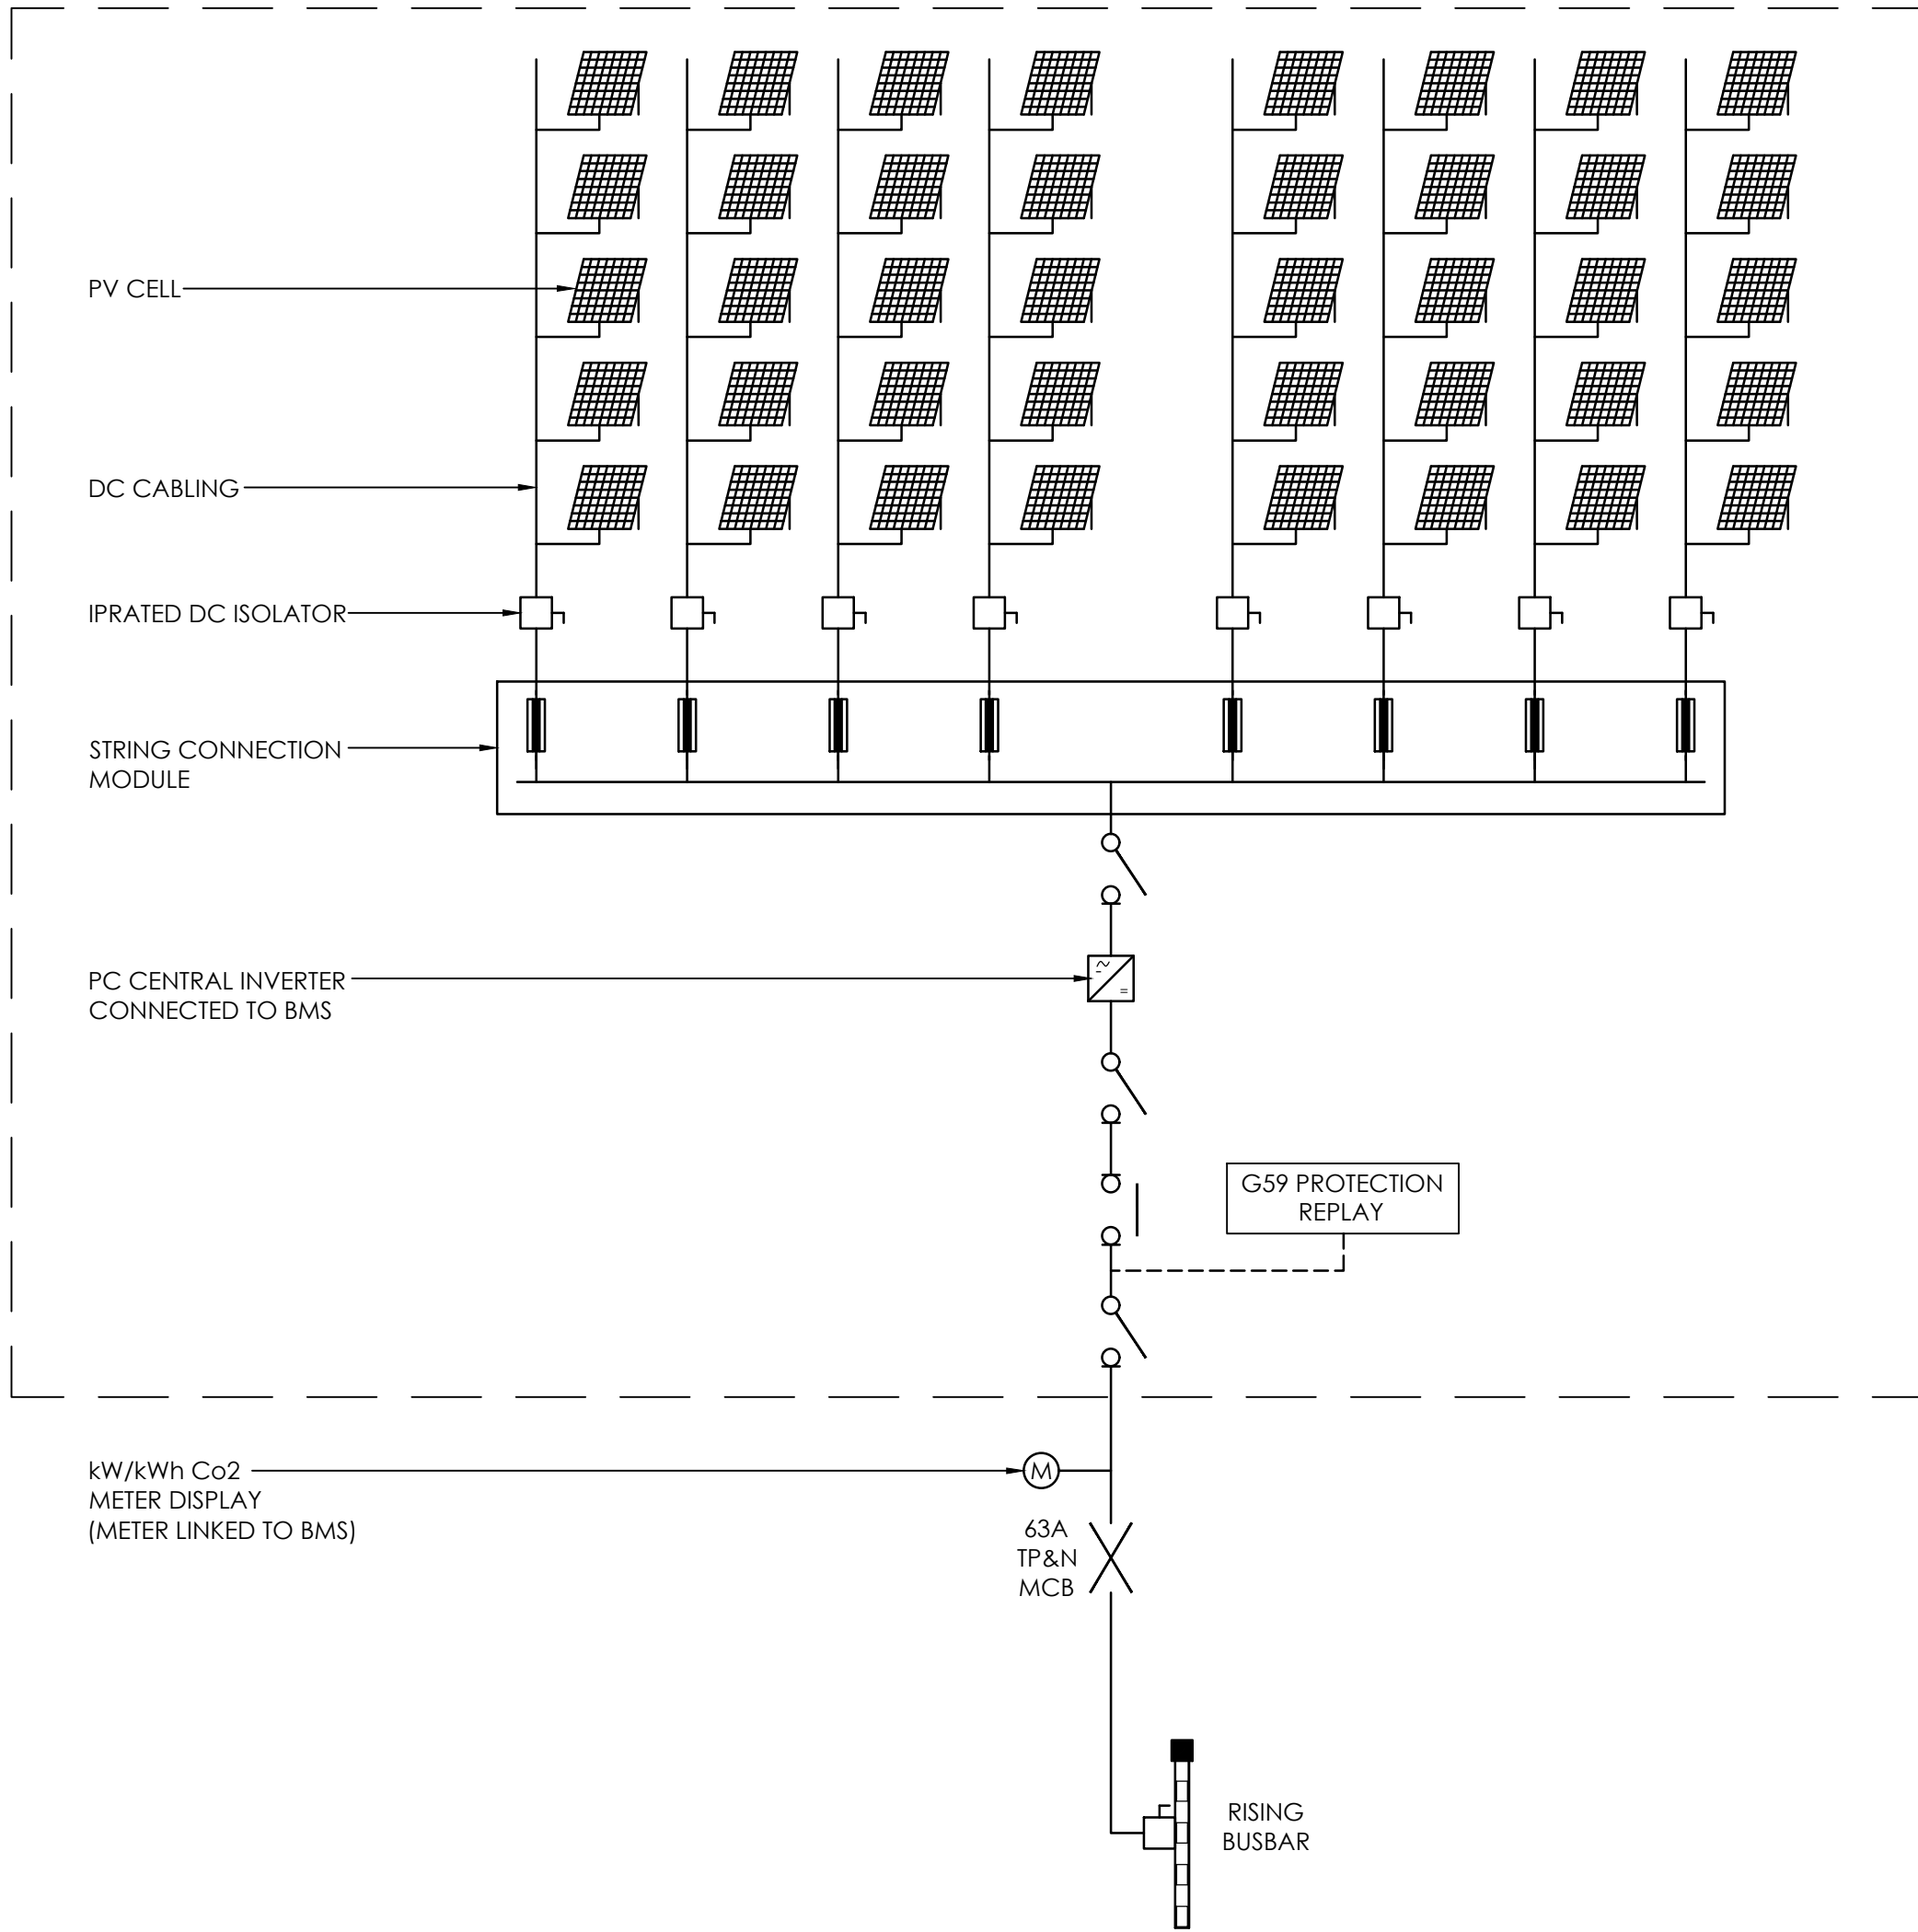

STAGE 4 ISSUE

• DO NOT SCALE FROM THIS DRAWING. ALL DIMENSIONS MUST BE CHECKED / VERIFIED ON SITE.			
• THIS DRAWING IS TO BE READ IN CONJUNCTION WITH THE LATEST ARCHITECTURAL, STRUCTURAL & BUILDING SERVICES DRAWINGS & SPECIFICATIONS.			
• ALL DIMENSIONS ARE IN MILLIMETRES UNLESS NOTED OTHERWISE. ALL LEVELS ARE IN METRES UNLESS NOTED OTHERWISE.			
• ANY DISCREPANCIES NOTED ON SITE ARE TO BE REPORTED TO THE ENGINEER IMMEDIATELY.			
• THIS DRAWING MUST NOT BE USED FOR INSTALLATION PURPOSES. THE CONTRACTOR SHALL PRODUCE INSTALLATION DRAWINGS.			
© THIS DRAWING IS THE PROPERTY OF GDM PARTNERSHIP LTD. & IS LOANED IN CONFIDENCE. IT MUST NOT BE COPIED OR DISCLOSED TO THIRD PARTIES WITHOUT THE WRITTEN PERMISSION OF THE COMPANY.			
T1	18.12.17	STAGE 4 ISSUE	YB RT
Rev:	Date:	Description:	Chk:

- PROJECT NOTES:
- THIS DRAWING IS TO BE READ IN CONJUNCTION WITH ALL GDM SPECIFICATIONS & SCHEDULES.
 - ANY DISCREPANCIES SHOULD BE BROUGHT TO THE ATTENTION OF GDM. IF IN DOUBT, ASK.

Client:
AA&DB
17 CHARTERHOUSE STREET
LONDON
EC1N 6RA

Architect:
MCM ARCHITECTURE LTD
71 HOPTON STREET
LONDON
SE1 9LR

Project:
PROJECT 2020
17 CHARTERHOUSE STREET
LONDON
EC1N 6RA

Title:
ELECTRICAL SERVICES
PV SCHEMATIC

Scale:
NTS@A0

Date:
NOV 2017

Drawn:
AJG

Checked:
RT

GDM PARTNERSHIP
BUILDING SERVICES CONSULTANTS

27-29 Currier Street
London
EC4A 1LT

7278-E-99-SC08

T1