

Area Covered by Parking Restrictions

Signage


- Acrylic/Metal Sign to existing post
- Vinyl sign to wayfinder
- Metal sign to wall
- Metal sign to new post




A - 500 x 500 (mm)
Entrance
Pay to Park




B - 350 x 700 (mm)
Have you paid?
PCN Details

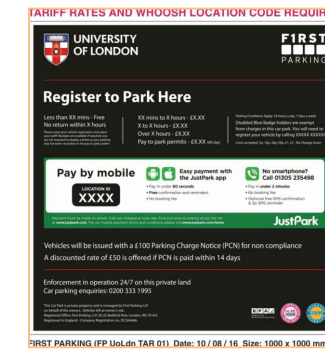

C - 1000 x 1000 (mm)
Register to Park
PCN Details

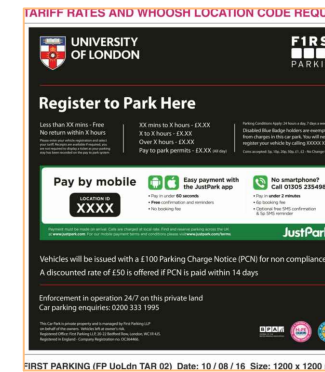

D - 1200 x 1200 (mm)
Register to Park
PCN Details

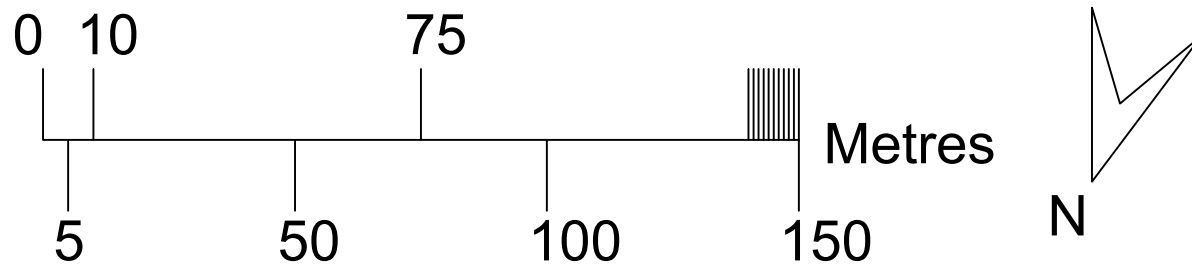

SIGNAGE DRAWINGS LOCATION PLAN

<p>15 Crane Mews 32 Gould Road Twickenham TW2 6RS Tel: 0208 948 9553 Email: info@hallasandco.co.uk</p>	Client: University of London
	Address: Malet Street London WC1E
	Drawing Title: Proposed Signage Locations LUP/001
	Date: June 17
	Scale: 1:5000 @ a3
	Drawn by: MRM