


Notes
 Do not scale from this drawing.
 All dimensions are drawn in millimetres.
 Drawing & design copyright LUC.
 Reproduction of this drawing in whole or in part is prohibited without prior permission.

1 Section A - Existing
 Scale 1:250@A1

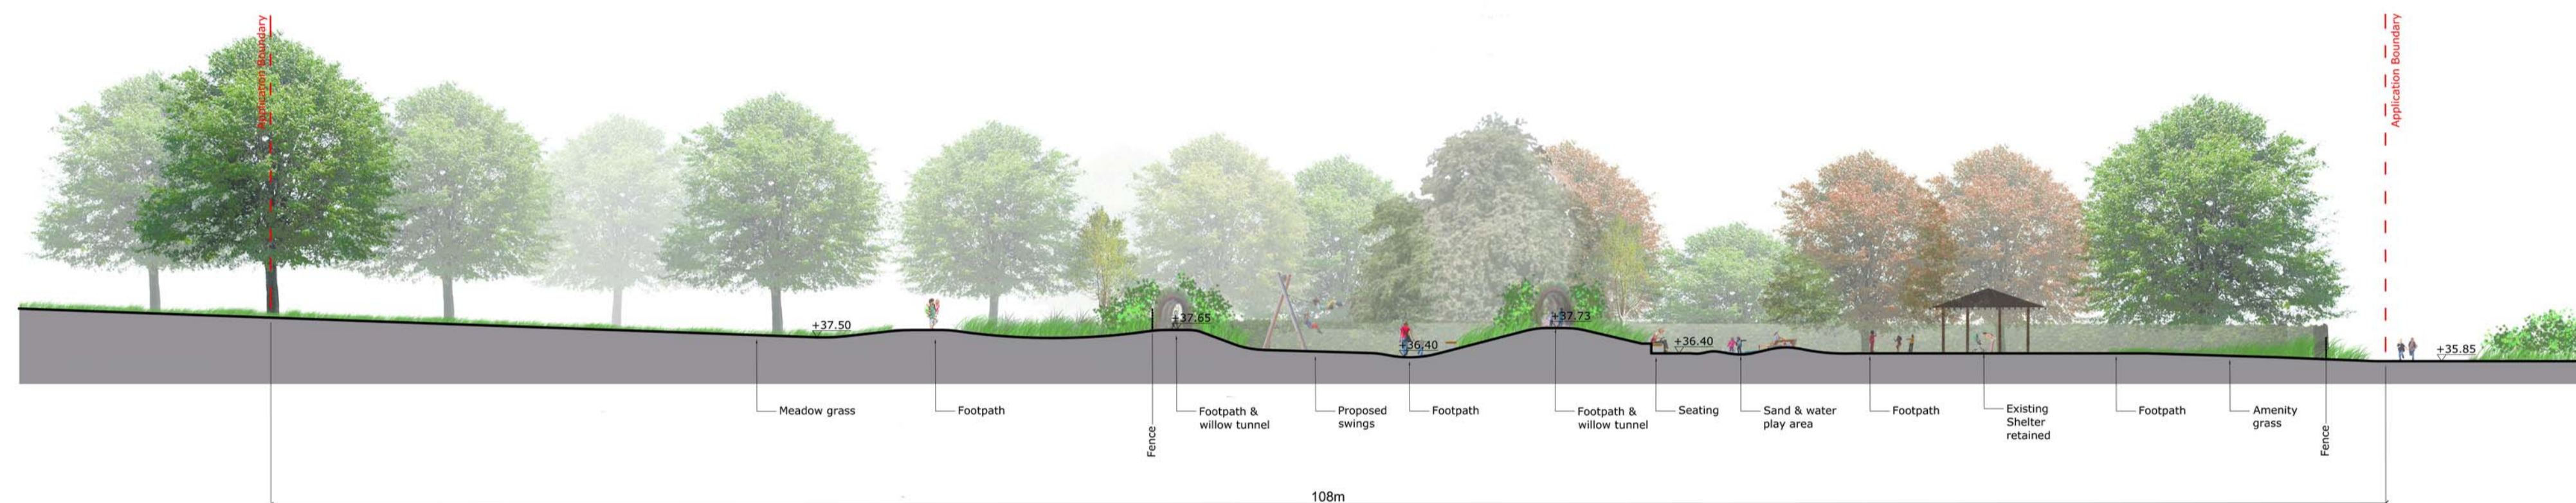


2 Section A - Proposed
 Scale 1:250@A1



3 Section B - Existing
 Scale 1:250@A1



4 Section B - Proposed
 Scale 1:250@A1

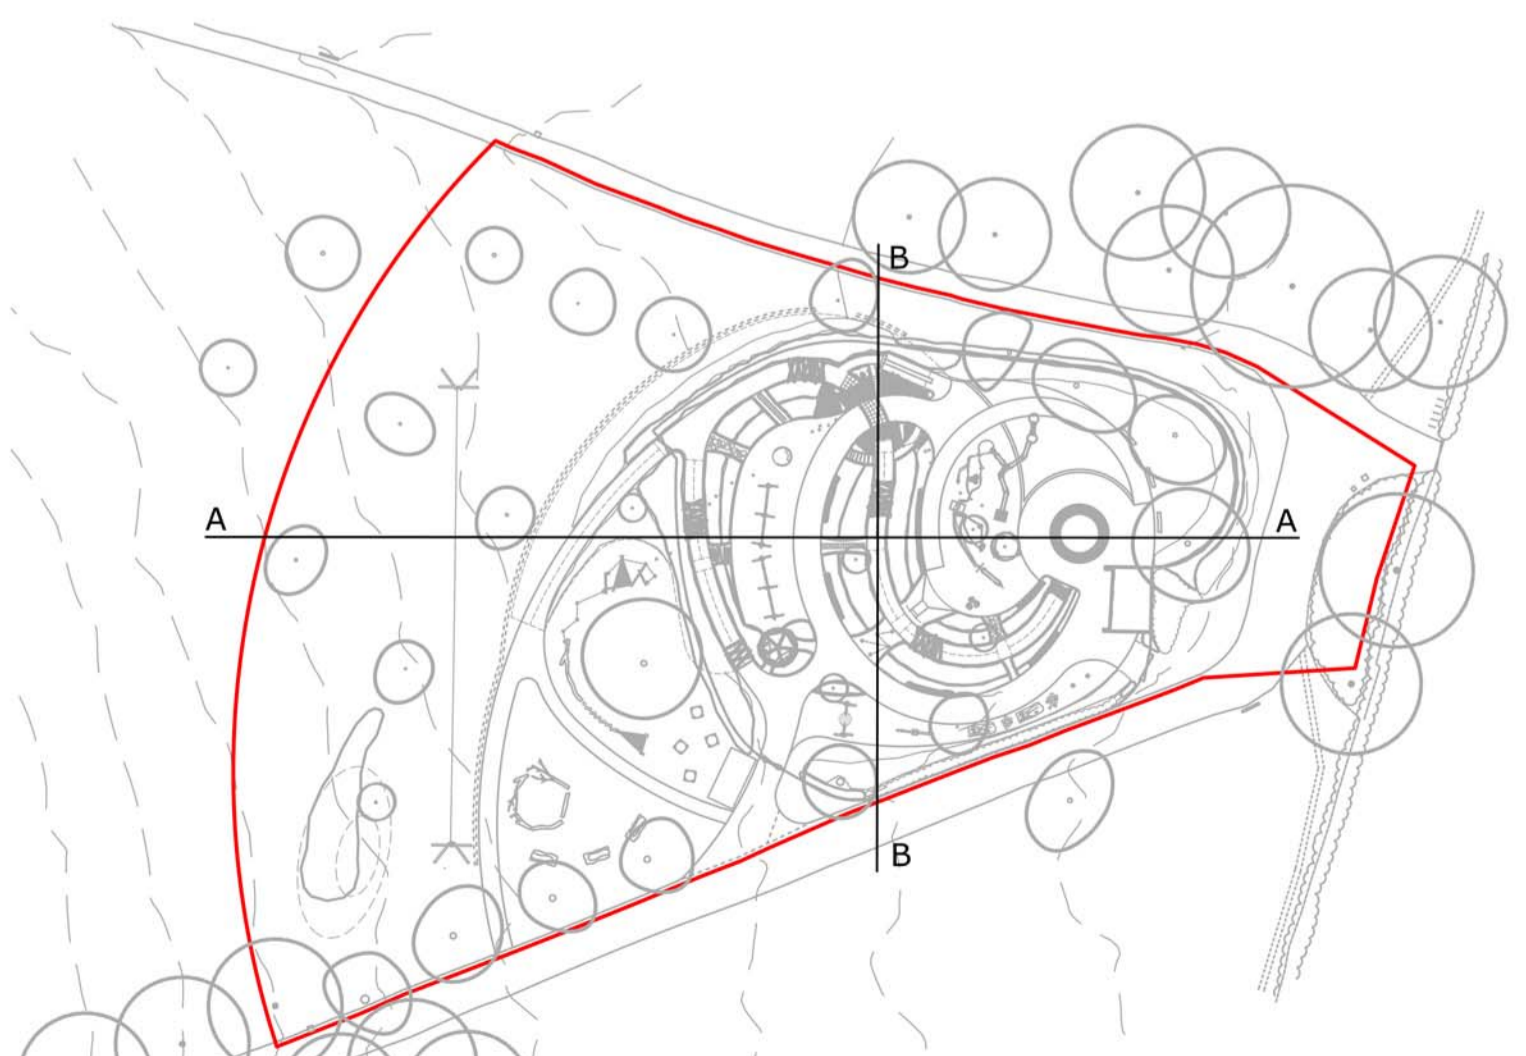

No.	Date	Description	SP	JV
A	13.08.18	Final Issue	SP	JV

LUC LUC London
 43 Chilton Street, London, NW1 1JD
 +44 (0)20 7363 5764
 london@landuse.co.uk
 www.landuse.co.uk

Project
Gloucester Gate Playground
 The Regent's Park

Client
 The Royal Parks

Scale @A1
 1:250

Status
 PLANNING

Drawing Title
 Existing and Proposed sections

Job Nr
 10335

Drawing Nr
 10335-LD-SEC-601

Issue
 A