



BACK ELEVATION

FRONT ELEVATION


EXISTING ELEVATION

NO 16 MINSTER ROAD N.W. 2

SCALE: 1CM = 1MT. 1:100

THIS DRAWING IS A3


BACK GARDEN.

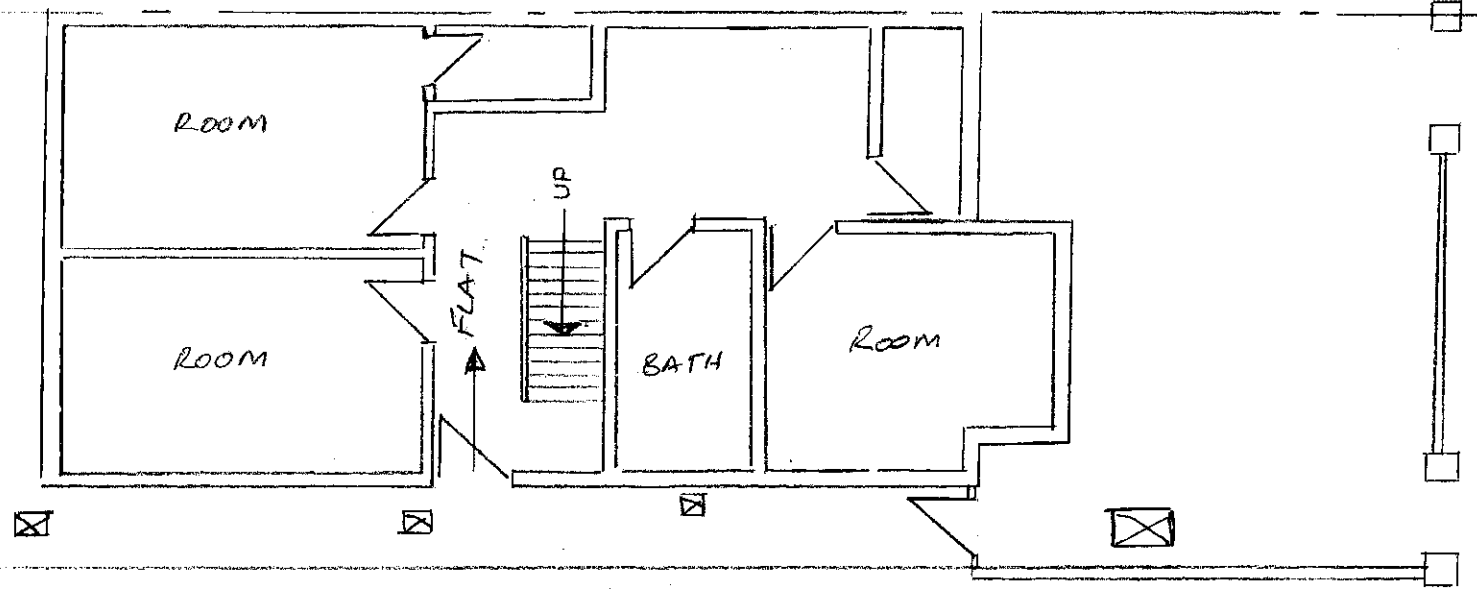


EXISTING LOWER GROUND PLAN

NO 16 MINSTER ROAD NW2 3RB


SCALE 1/4" = 1 MTR THIS DRAWING IS A3

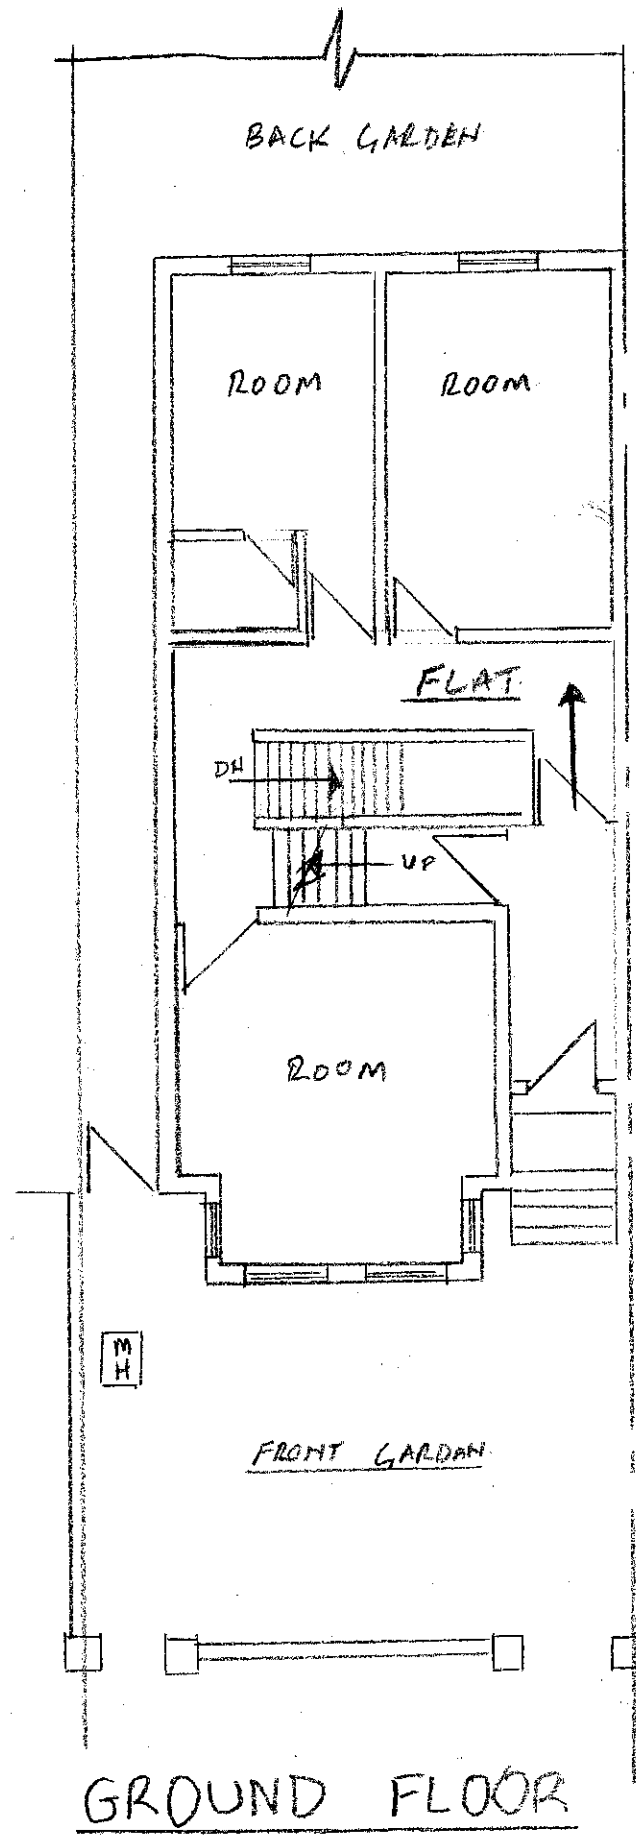

SCALE 1cm = 1m

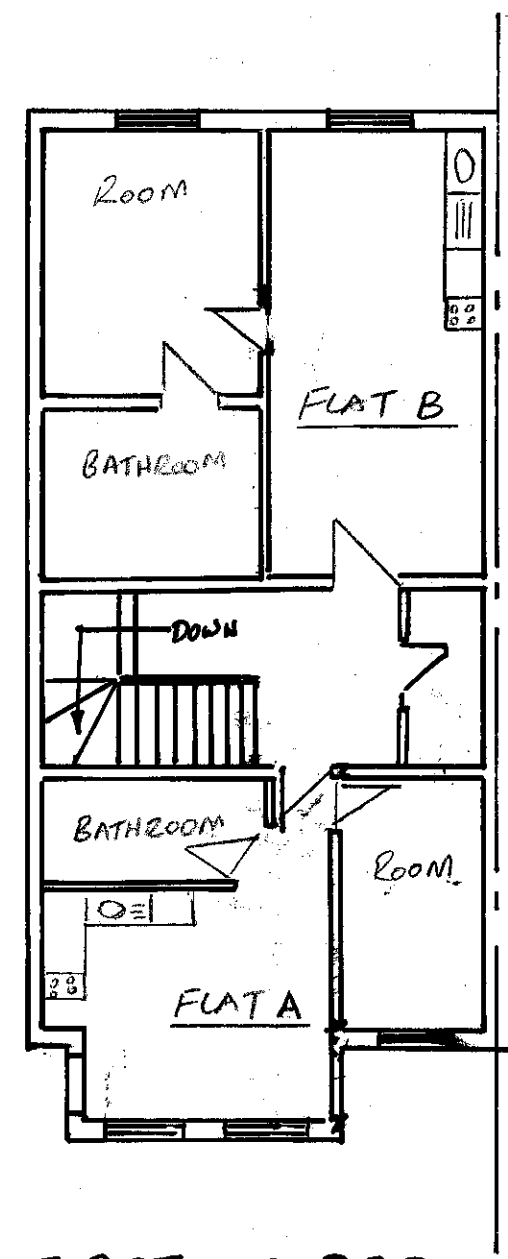

FIRST FLOOR

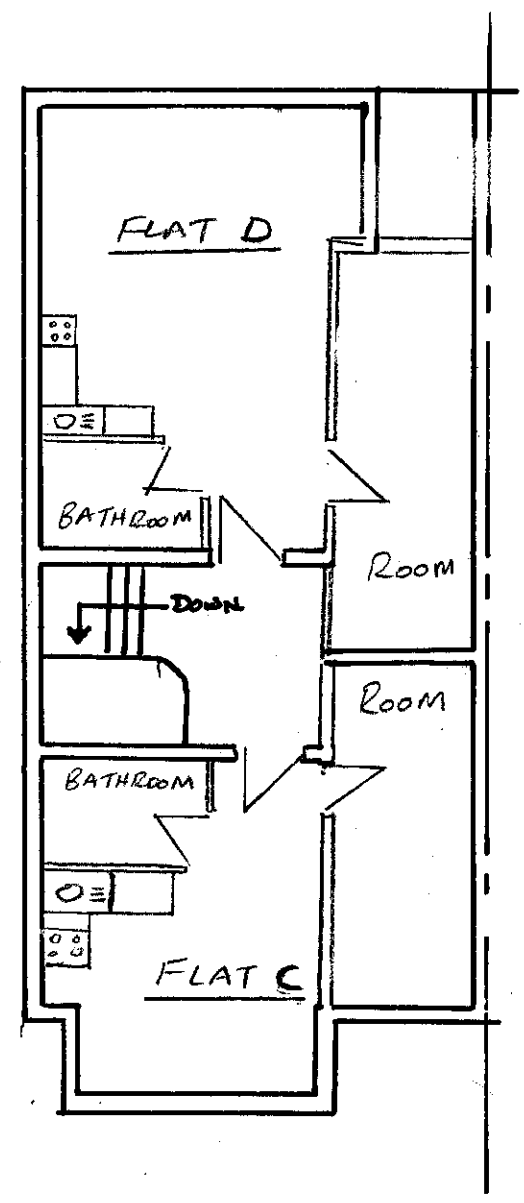

2nd FLOOR

EXISTING PLAN NO 16
 MINSTER ROAD NW 2
 SCALE : 1cm = 1m 1:100
 THIS DRAWING IS A3.