


SECTION A-A

FLAT 16 SECTIONS: EXISTING
SCALE 1:50 @A3

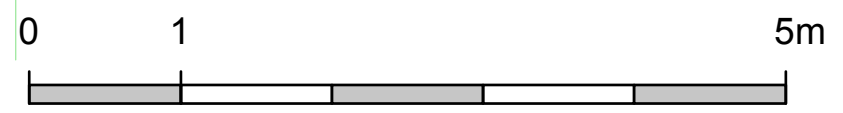

SECTION B-B

FLAT 16
(4th floor)

FRONT
 (BLOOMSBURY SQUARE)

PLANNING

© copyright **KMK architects 2017**
 No part of this design or drawing may be reproduced in any form, without the express consent of kmk architects. Such consent, if granted, may incur a fee

REVISIONS:

JOB: Flat 16, White Hall, 9-11 Bloomsbury Sq
 LONDON WC1A 2LP
 DRAWING: **EXISTING SECTION**
 SCALE: 1:50

KMK Architects Ltd.
 Phone/ 020 7582 7527
 EMail/ info@kmkarchitects.co.uk
 85 Lambeth Walk, London
 SE11 6DX

Job No: **18.02**
 Dwg No: **E02**