
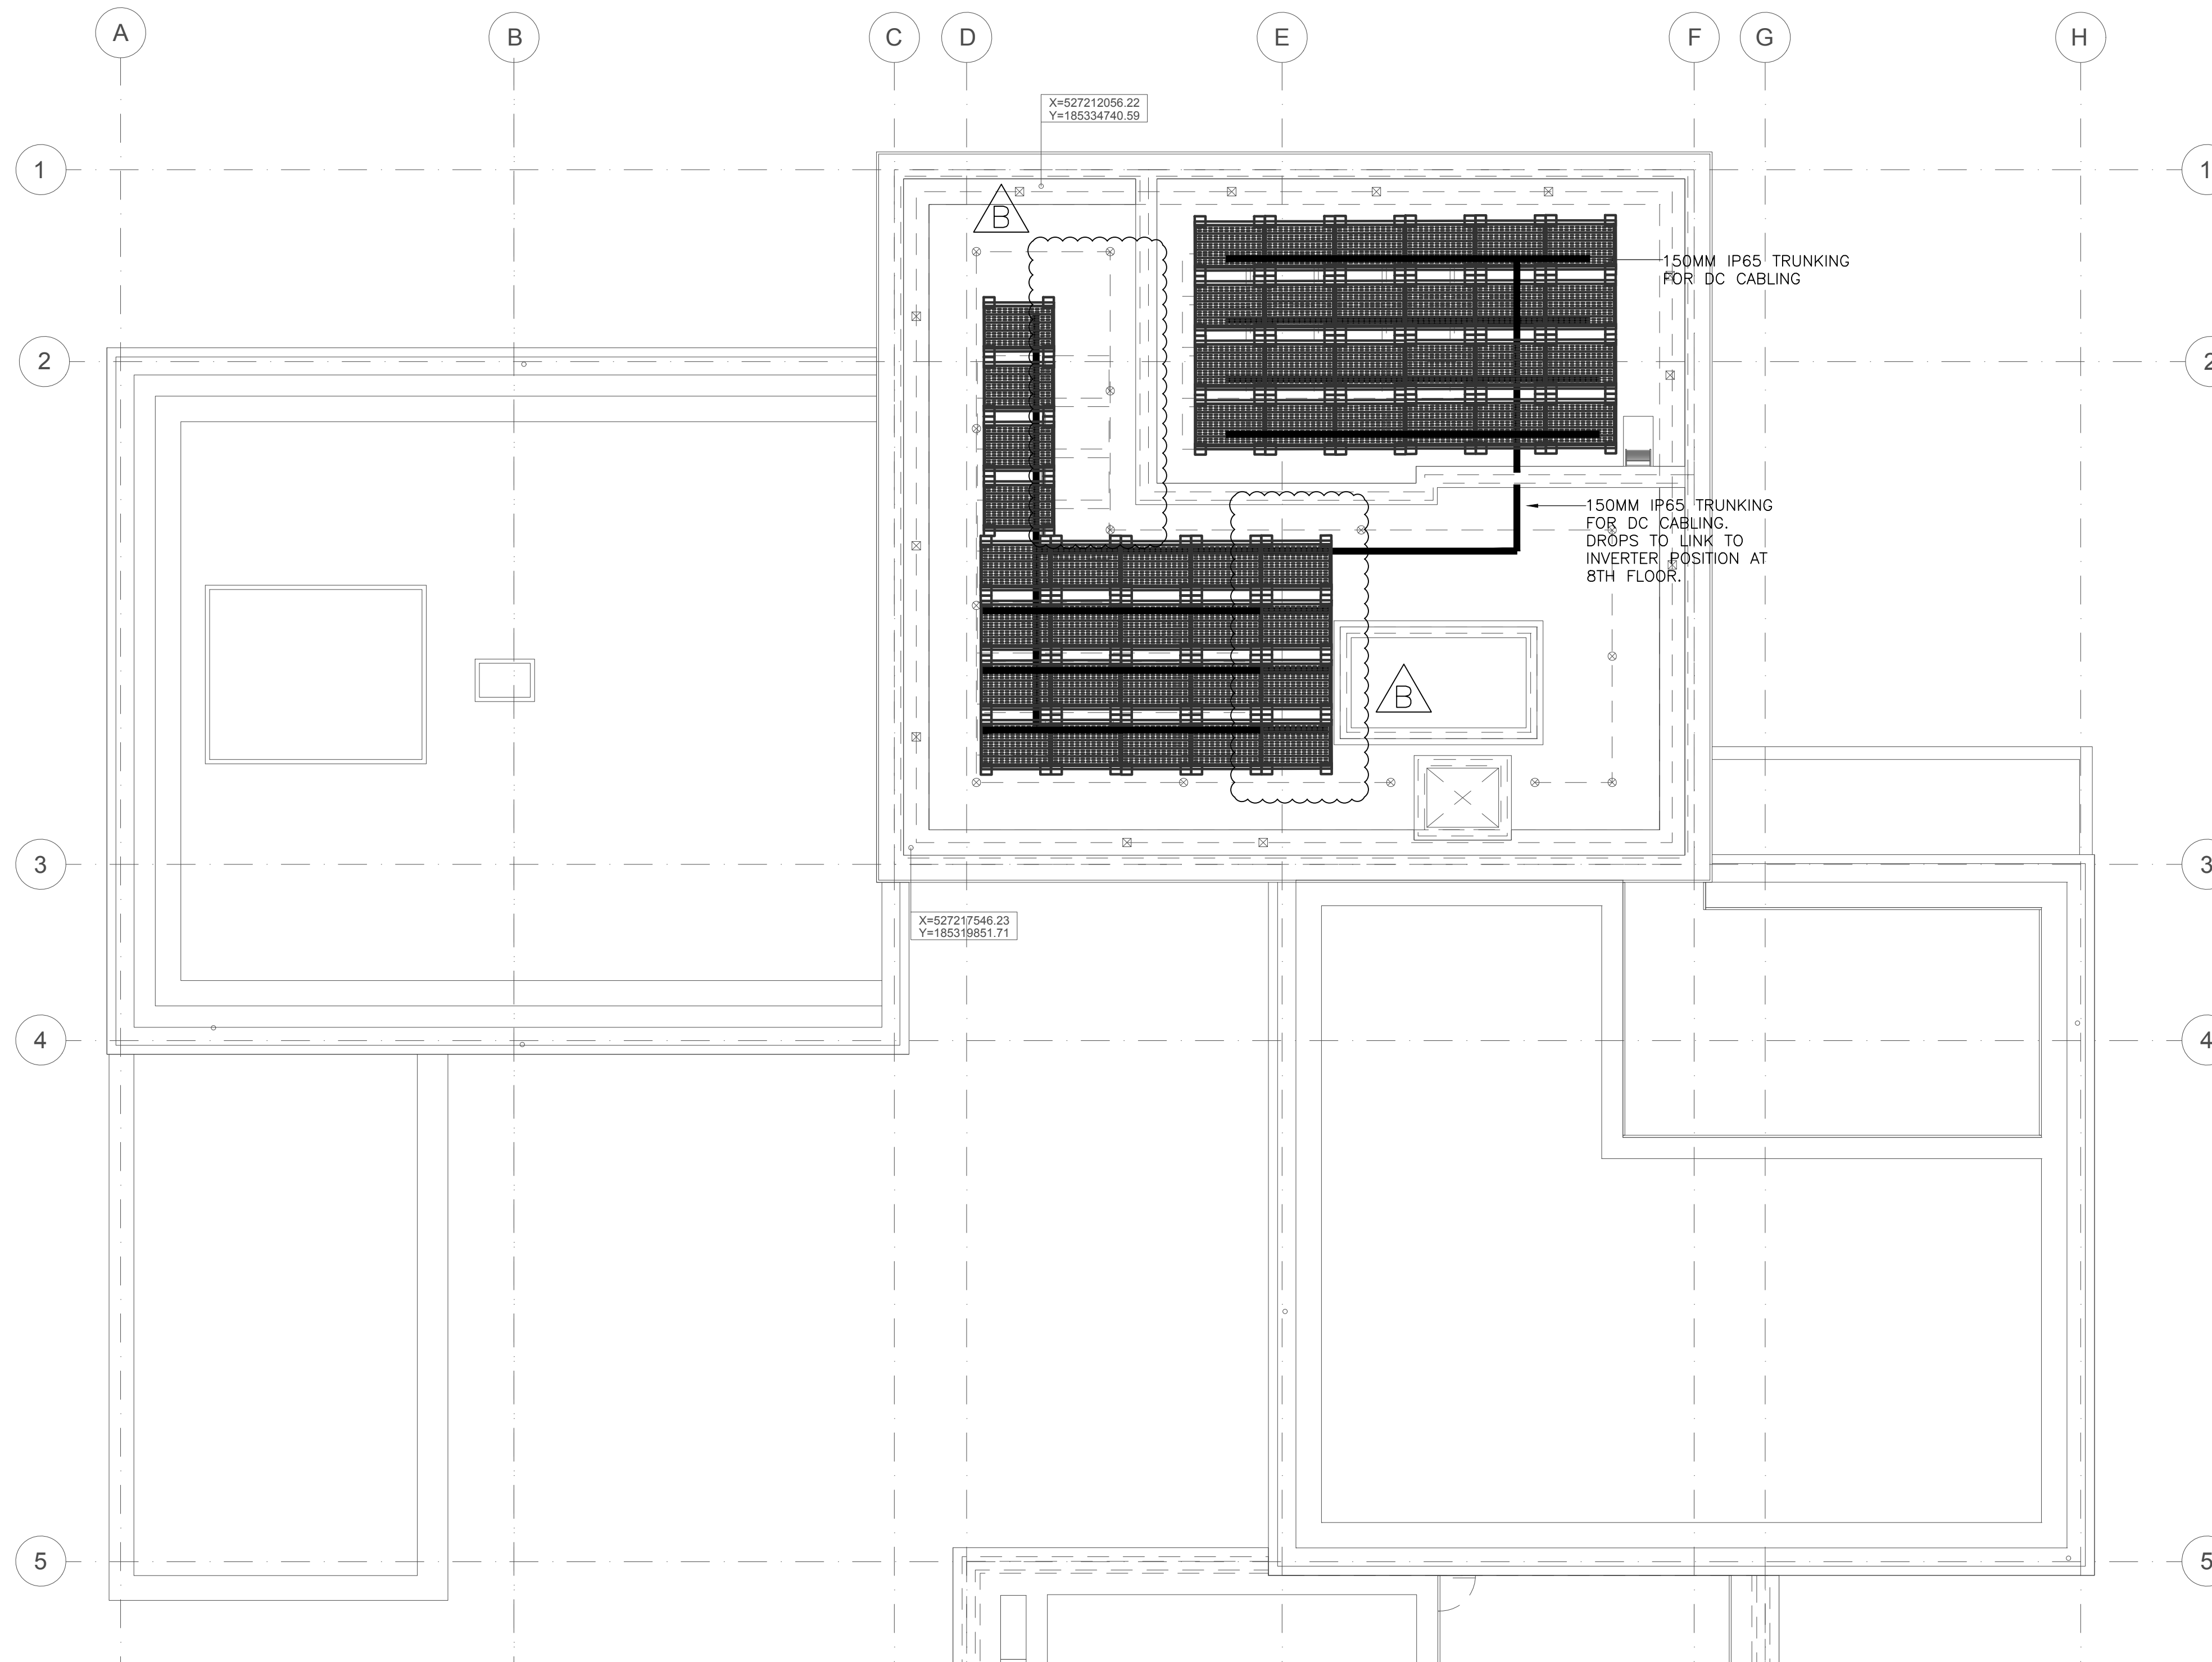
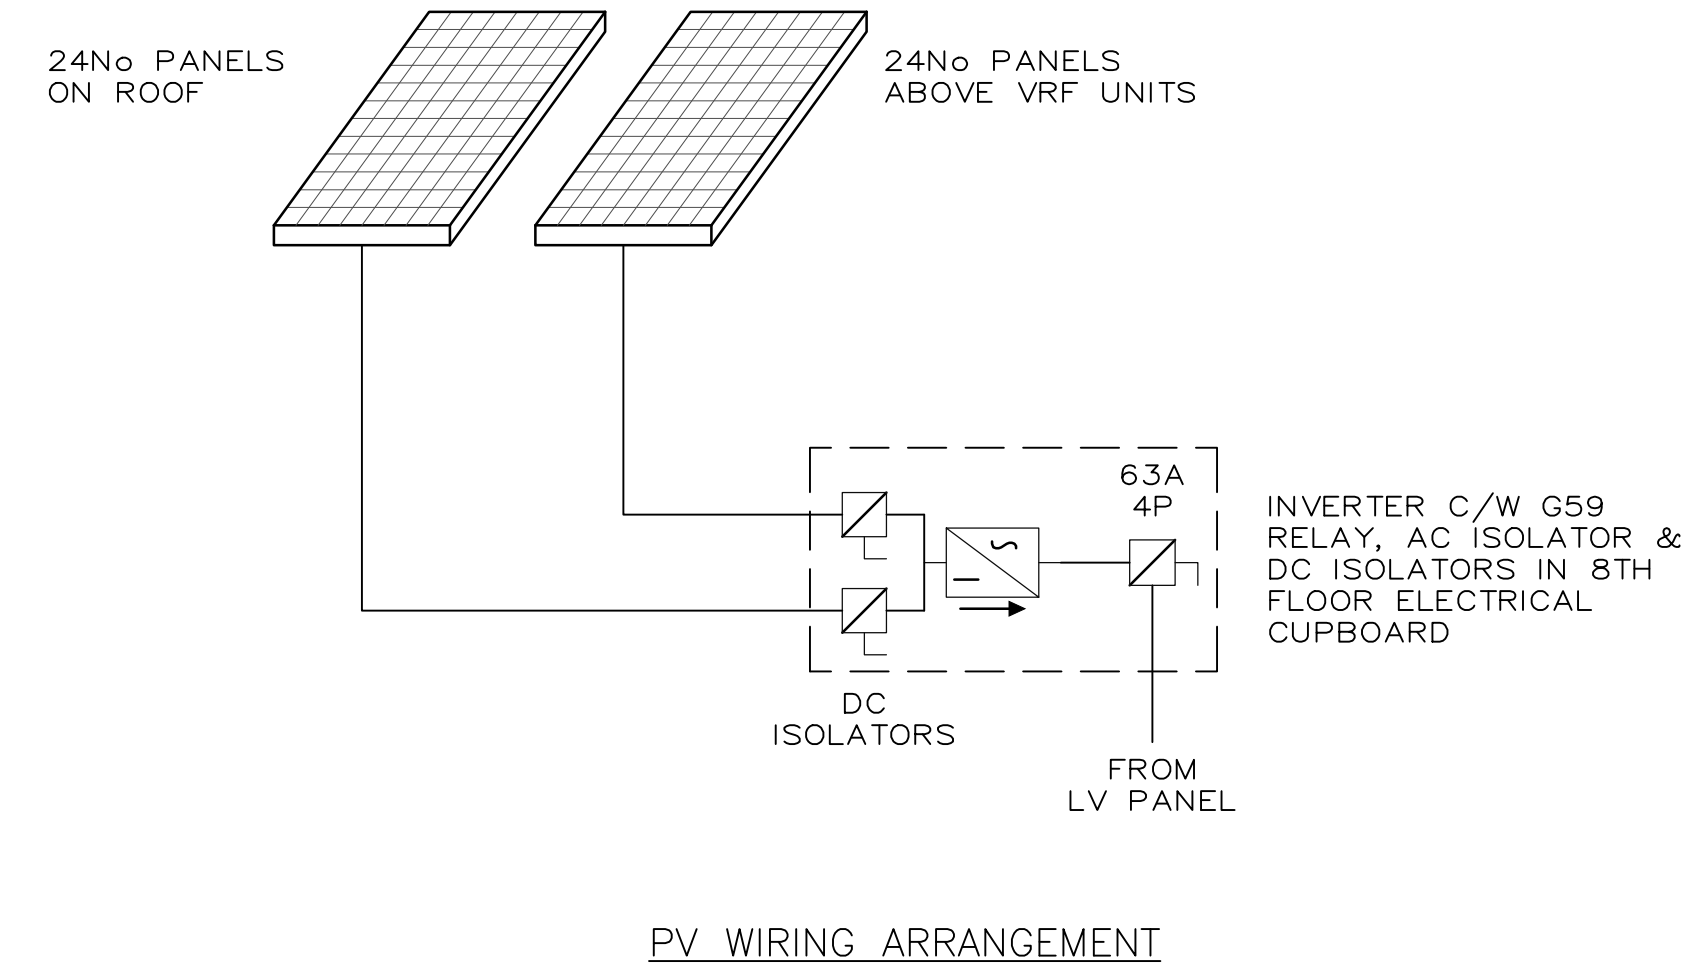


PV PANELS ABOVE CONDENSOR COMPOUND, MOUNTED TO SUPPORT FRAME & FIXED TO HIGH LEVEL STEELWORK.

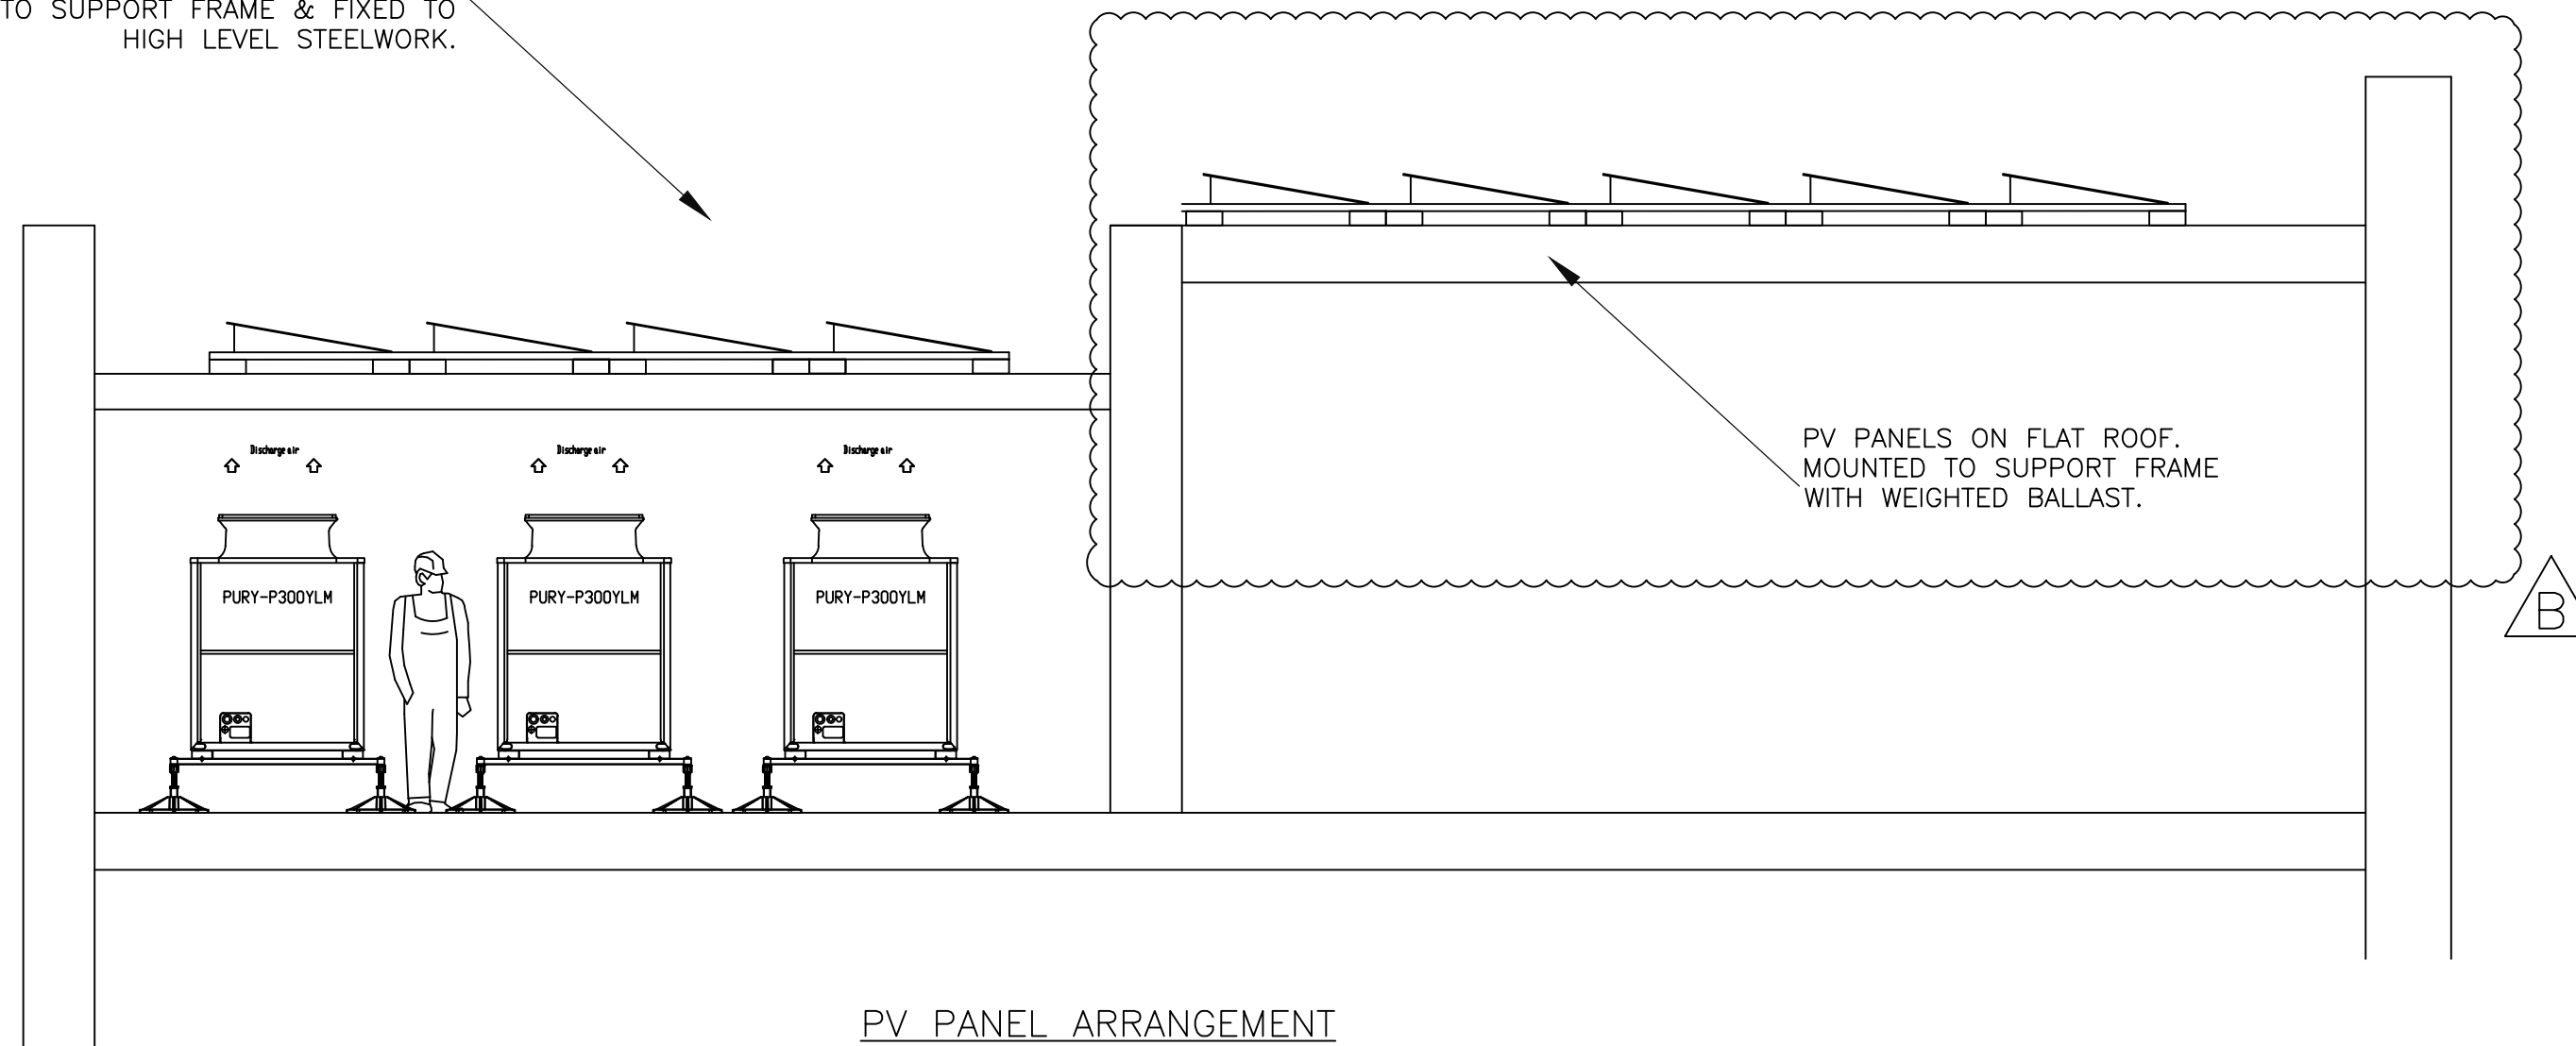

NOTES

REV	DESCRIPTION	DATE	INITIAL	VFIED
B	PV PANELS RELOCATED TO CO ORDINATE WITH MANSAFE	07 06 18	T.O	N.B
A	ISSUED FOR CONSTRUCTION	09 11 17	T.O	N.B

DRAWING STATUS:
CONSTRUCTION

JSW
J S WRIGHT & CO LTD
EST. 1890
BUILDING SERVICES ENGINEERS

HEAD OFFICE: ATLAS BUILDING, 16 PORTLAND STREET, BIRMINGHAM, B6 5JK
BRISTOL OFFICE: TRYM LODGE, 1 HENBURY ROAD, BRISTOL, BS3 3HJ
LONDON OFFICE: JSWRIGHT&CO LTD, 1 NORTHAMBERLAND AVENUE, LONDON, WC2N 5BP

TEL: 0121 322 4000
FAX: 0121 322 4001
EMAIL: JSWRIGHT@JSWRIGHT.CO.UK

TEL: 0117 959 6416
FAX: 0117 959 6415
EMAIL: LONDON@JSWRIGHT.CO.UK

TEL: 0207 872 5822
FAX: 0121 322 4001
EMAIL: LONDON@JSWRIGHT.CO.UK

WEBSITE: WWW.JSWRIGHT.CO.UK

CONTRACT:
HAMPSTEAD GREEN
LONDON

TITLE:
ROOF LEVEL
ELECTRICAL SERVICES
LAYOUT

DATE:	OCT '16	DRAWN:	J.E
SCALE:	1:100	VERIFIED:	N.B
SHEET SIZE:	A1	JOB NO:	9552
DRAWING No.:	JSW/SW/R/FP/E/211	REV	B

ARCHITECTS DRG. No.: