


TREE SURVEY LOCATION PLAN

SITE: TOWER CLOSE, NW3 5TB

DATE: 31/7/2018

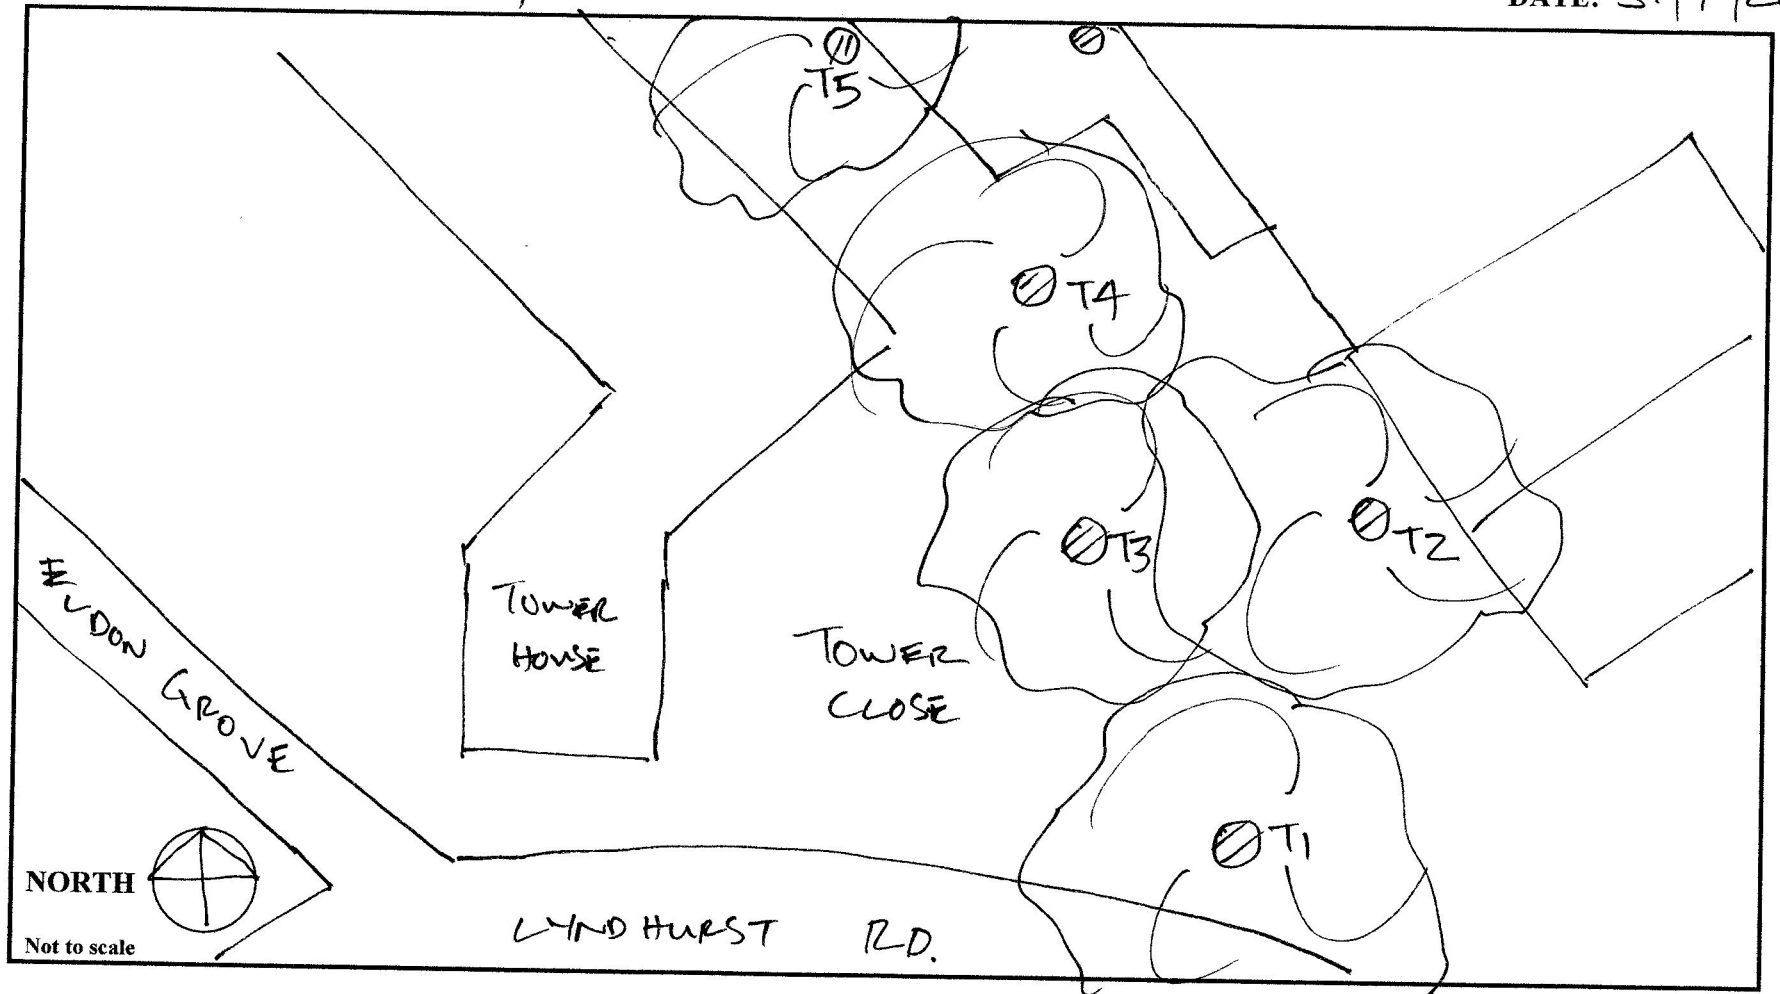

Wassells



Arboricultural
ASSOCIATION
Professional Member

www.wassells.co.uk