



子

1 ALL DIMENSIONS AND LEVELS ARE TO BE DETERMINED AND OR CHECKED BY THE  
2 CONTRACTOR ON SITE. SHOULD ANY DISCREPANCY BE IDENTIFIED BETWEEN THE  
3 DIMENSIONS, AND OR LEVELS, OF THE WORK AND THE DIMENSIONS AND OR LEVELS SHOWN  
4 ON THE RELEVANT DRAWINGS, THE ARCHITECT SHALL BE NOTIFIED IMMEDIATELY, AND HIS  
5 INSTRUCTIONS OBTAINED PRIOR TO THE COMMENCEMENT OF THE WORK.

6 THE CONTRACTOR SHALL BE RESPONSIBLE FOR THE DESIGN AND IMPLEMENTATION OF ALL  
7 TEMPORARY WORKING, AND THE SAFETY AND STABILITY OF THE NEW WORKS AND ADJACENT  
8 STRUCTURES DURING CONSTRUCTION.

9 WHERE A PRODUCT IS SPECIFIED TO BE OBTAINED FROM A MANUFACTURER OR SUPPLIER,  
10 THE CONTRACTOR SHALL INSTALL THE PRODUCT IN ACCORDANCE WITH THE INSTRUCTIONS  
11 PROVIDED BY THE MANUFACTURER OR SUPPLIER. IN THE EVENT OF ANY VARIATION FROM THE  
12 WORK SPECIFIED ON THE DRAWINGS AND THE MANUFACTURER'S INSTRUCTIONS, THE  
13 CONTRACTOR SHALL REFER THE MATTER TO THE ARCHITECT FOR INSTRUCTION BEFORE  
14 PROCEEDING.

P02	25.07.2018	ISSUED FOR PLANNING
P01	23.07.2018	ISSUED TO CLIENT.
REVISIONS		

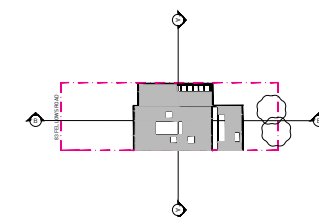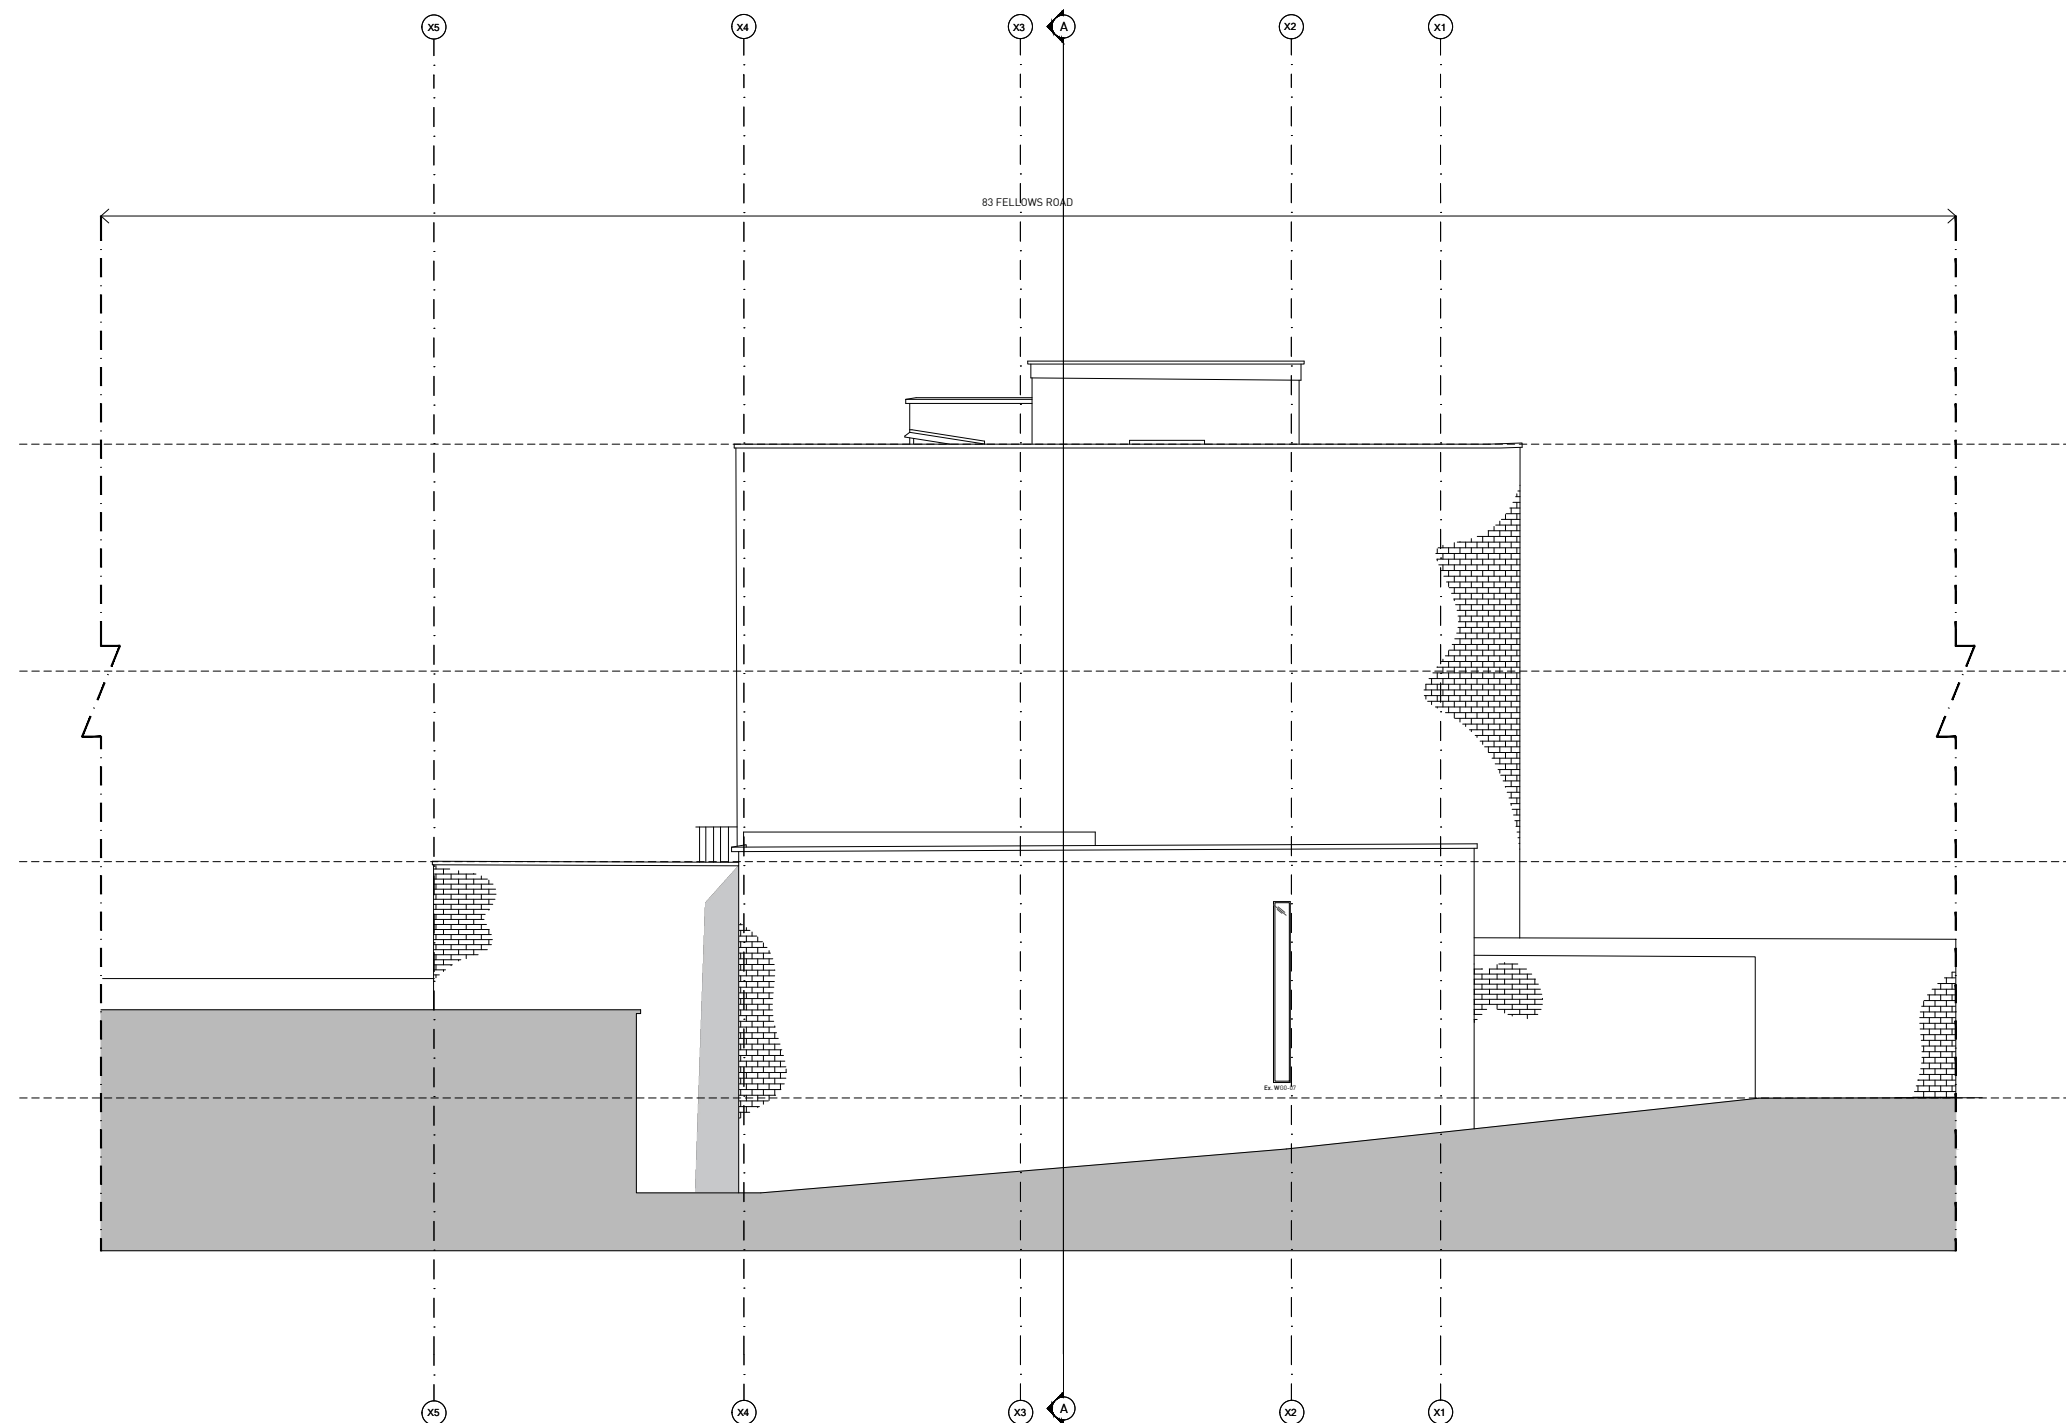

Revision	P02	Date	17.07.2018
----------	-----	------	------------

1813PL013