


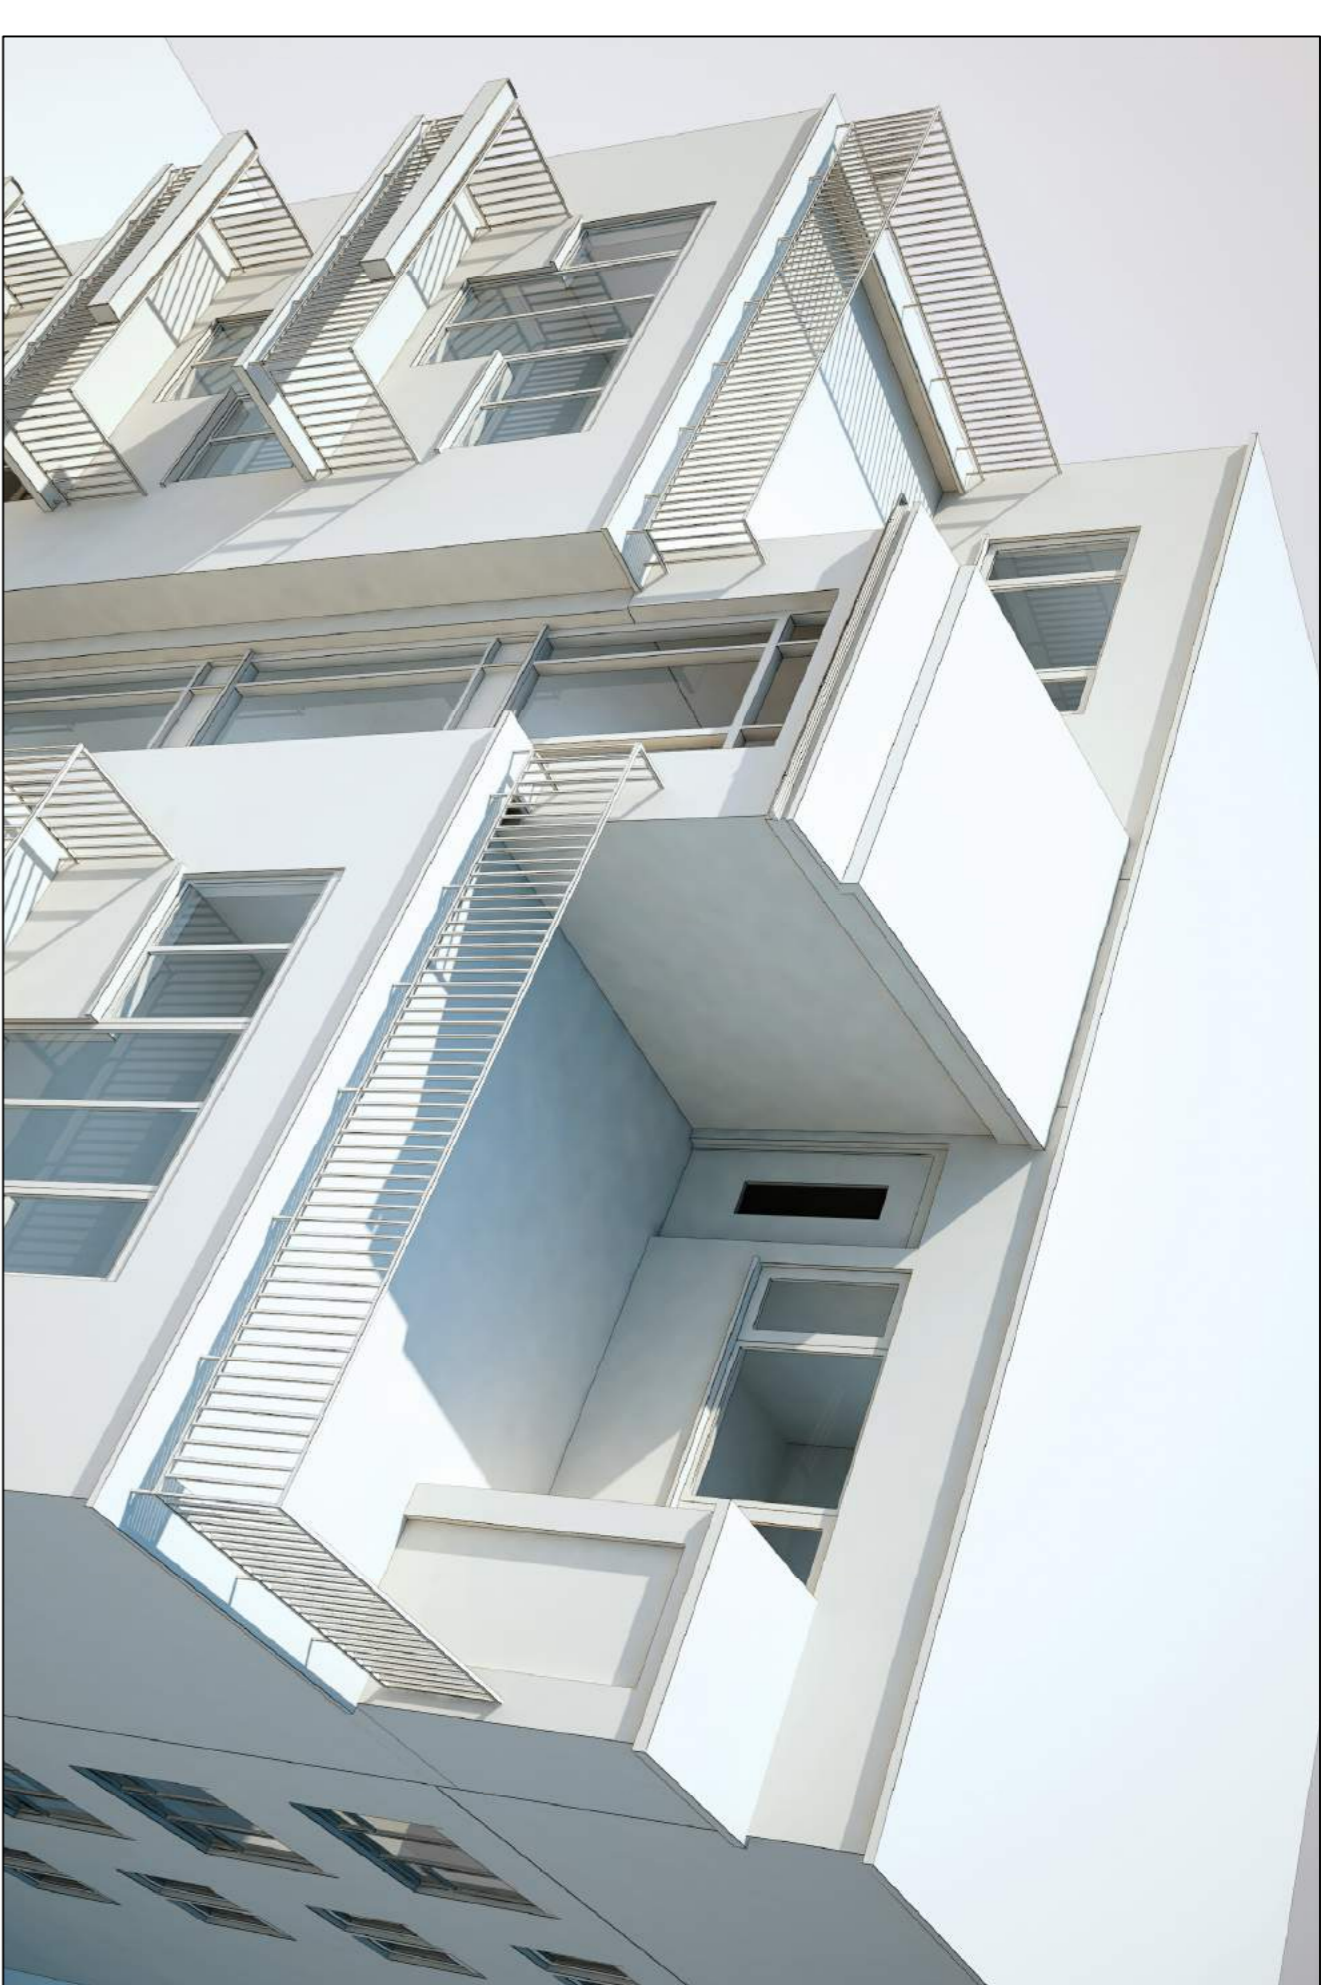

Existing View 1

SCALE NTS@A3

PA-06



Existing View 2

SCALE NTS@A3

PA-06



Proposed View 1

SCALE NTS@A3

PA-06



Proposed View 2

SCALE NTS@A3

PA-06

PLEASE NOTE:

1. All dimensions to be checked on site before fabrication
2. Contractor to refer to engineers' drawings before proceeding with works
3. All drawings and designs are covered by design right (Intellectual property), and may not be distributed, copied or issued without written consent of the architect
4. All design concepts are the sole property of the architect and no adaptations, reproductions or copies may be made without written consent of the architect
5. These drawings are subject to any variation required or recommended by any statutory authority, or for the better carrying out of the works
6. Samples to be provided by contractor for the architect approval
7. All finishes to architect's satisfaction
8. All drawings to be approved by the architect before construction

ADDITIONAL NOTES:

REVISIONS

No	Date	Description Issue For	Issue By
00	17/07/18	Planning	CC
01	27/07/18	Planning	CC

**Client
PRIVATE CLIENT**

Project
Flat 1, 74 Companye Gardens
London NW6 3RX

Title
EXISTING & PROPOSED
Views 1 and 2

Scale 1:100@A3 Dwg. No.

Date 27/07/18 PA-06

Drawn CC Project Number 18_14

Checked CC

Rev.
01