



PROPOSED Section A-A

SCALE 1:100@A3 PA-05

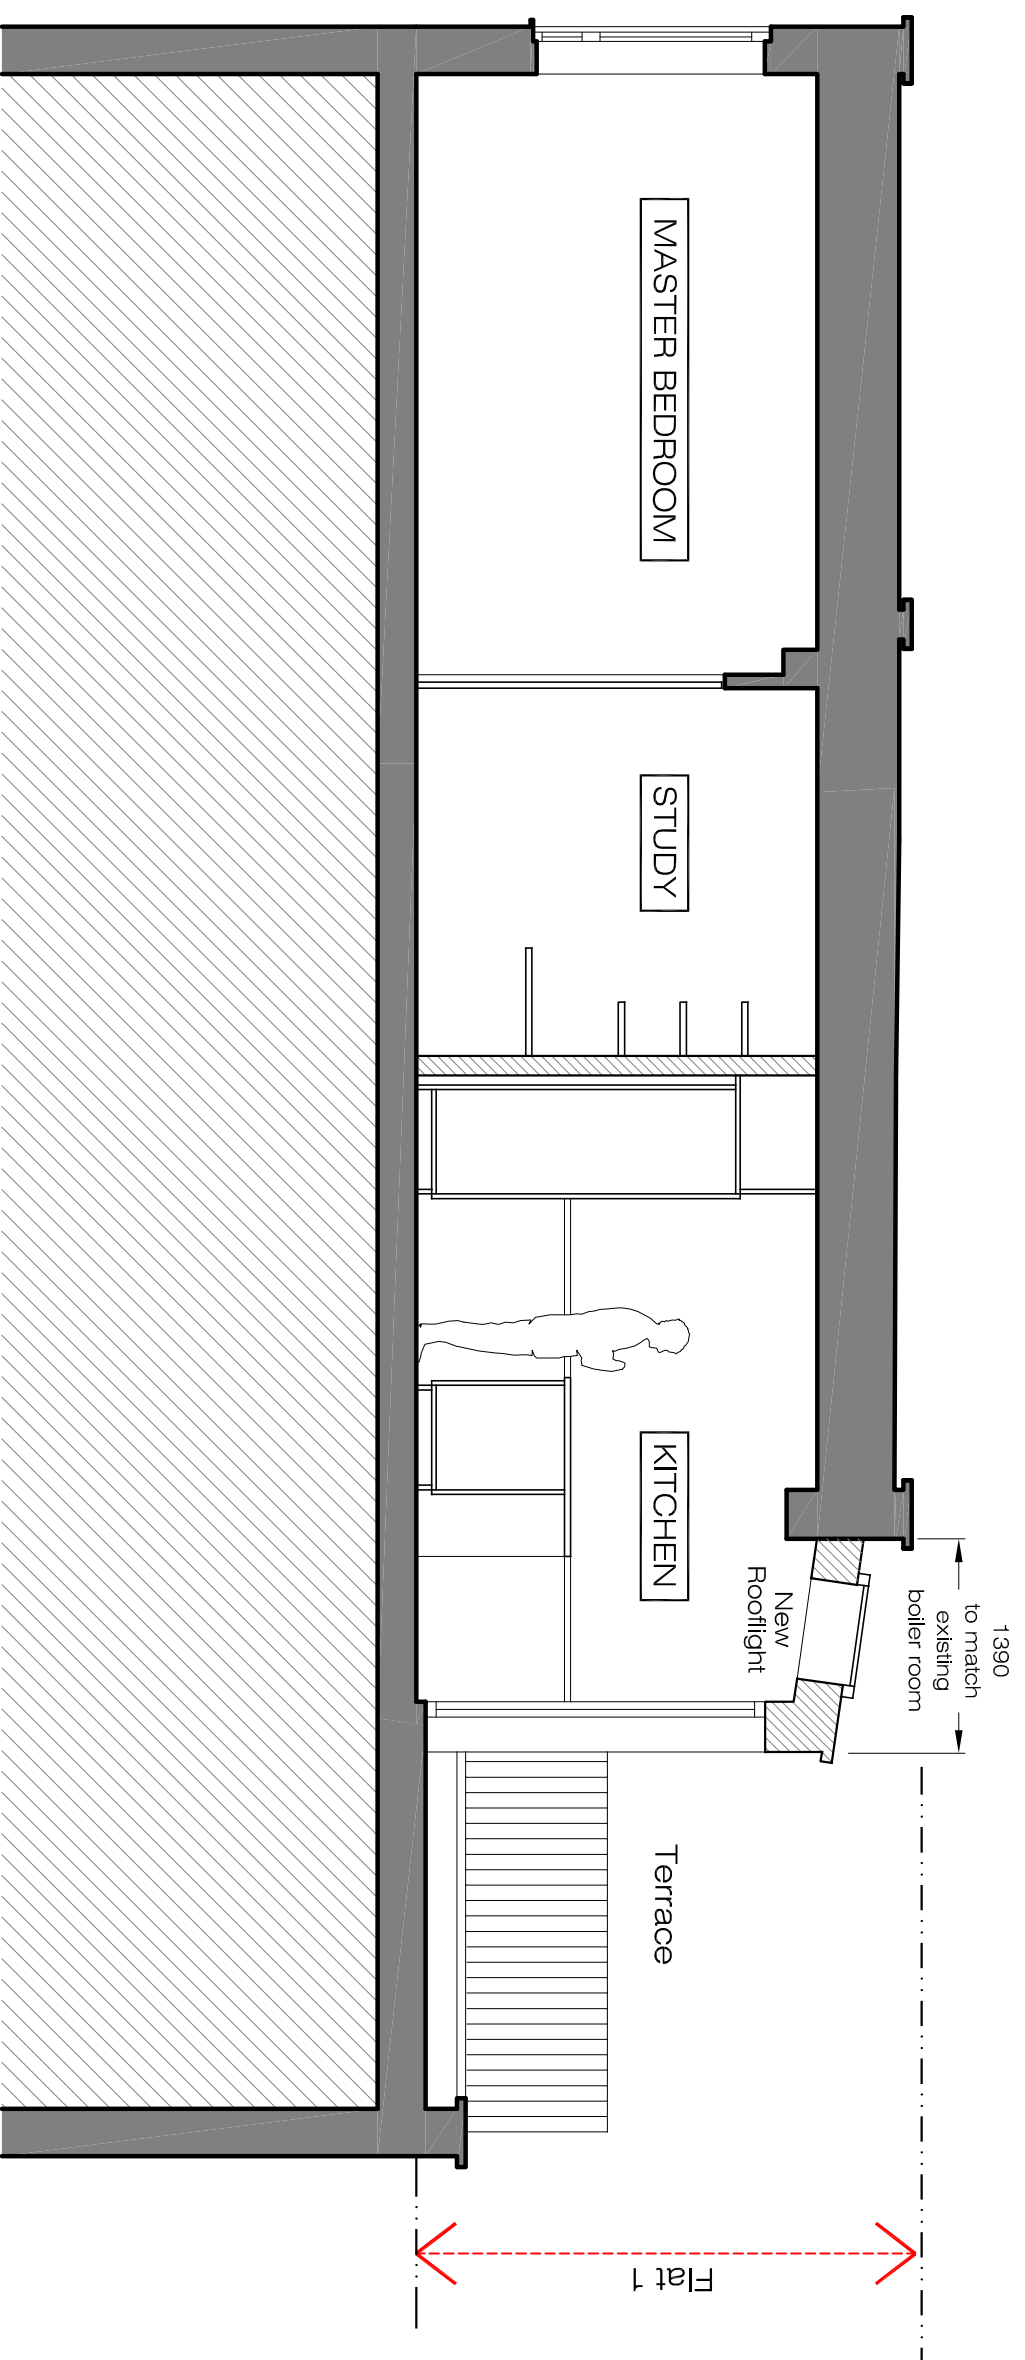


PROPOSED Section B-B

SCALE 1:100@A3 PA-05

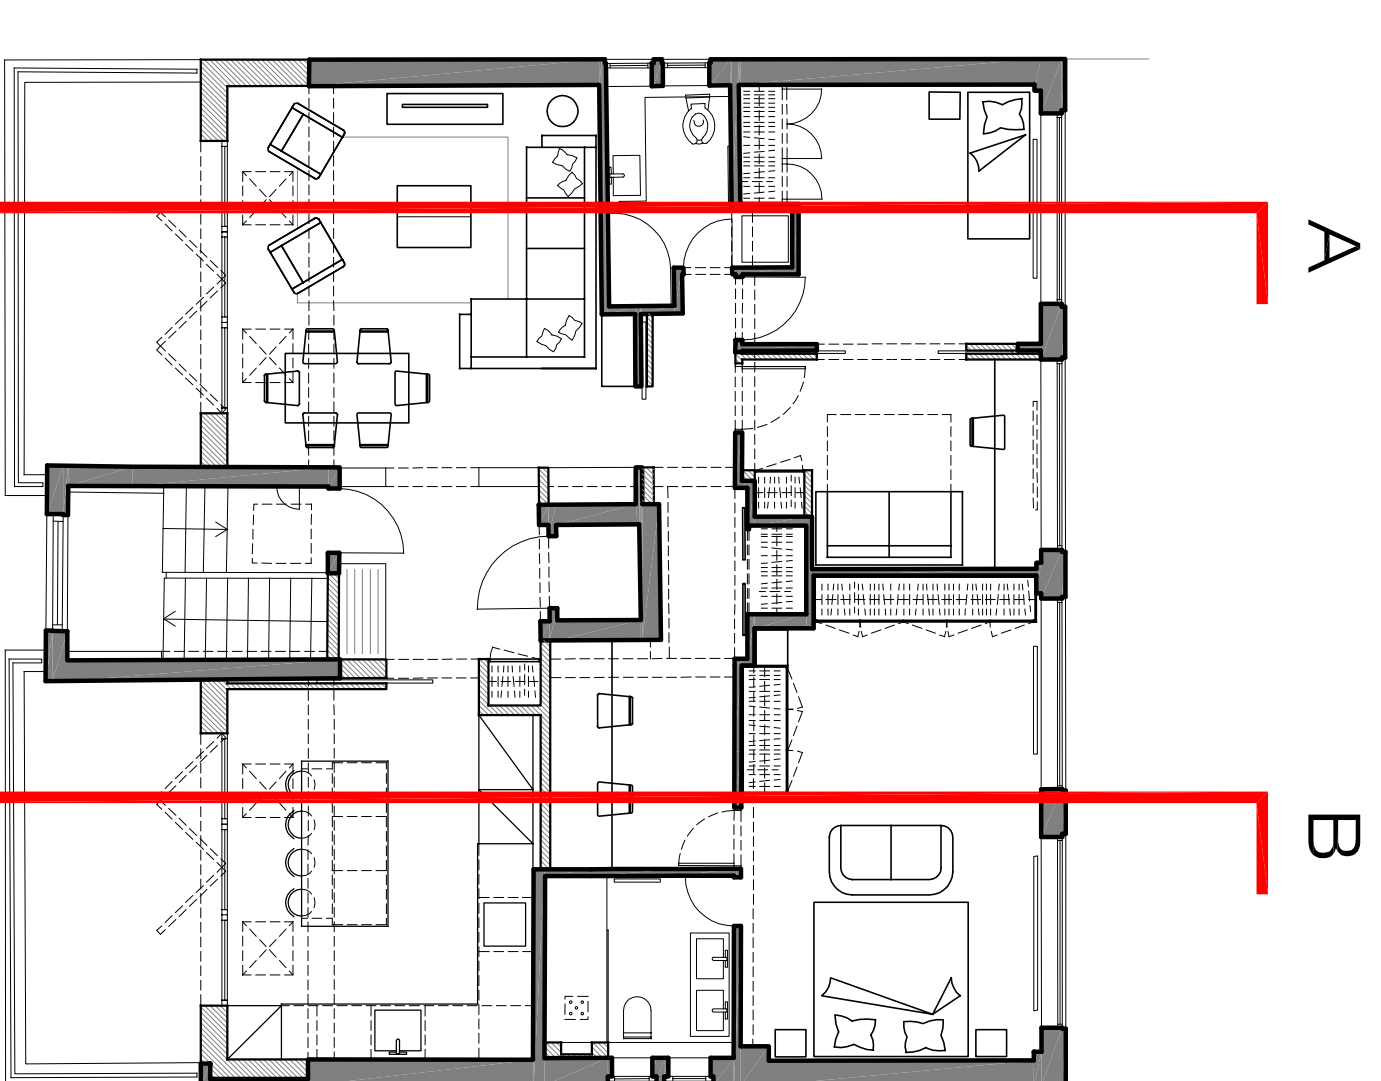

PROPOSED Key Plan

SCALE 1:200@A3 PA-05

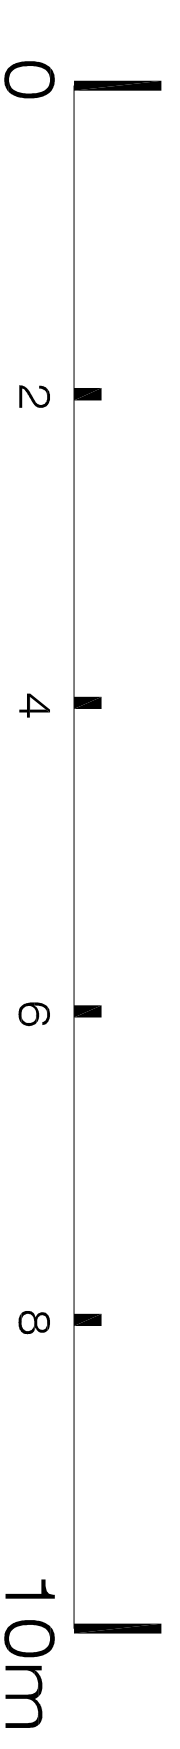

PLEASE NOTE:

1. All dimensions to be checked on site before fabrication
2. Contractor to refer to engineers' drawings before proceeding with works
3. All drawings and designs are covered by design right (Intellectual property), and may not be distributed, copied or issued without written consent of the architect
4. All design concepts are the sole property of the architect and no adaptations, reproductions or copies may be made without written consent of the architect
5. These drawings are subject to any variation required or recommended by any statutory authority, or for the better carrying out of the works
6. Samples to be provided by contractor for the architect's approval
7. All finishes to architect's satisfaction
8. All drawings to be approved by the architect before construction

ADDITIONAL NOTES:

REVISIONS

No	Date	Description Issue For	Issue By
00	11/07/18	Planning	CC
01	25/07/18	Planning	CC

**Client
PRIVATE CLIENT**

Project
Flat 1, 74 Companye Gardens
London NW6 3RX

Title
PROPOSED
Sections A-A and B-B

Scale 1:100@A3 Dwg. No.

Date 25/07/18 PA-05

Drawn CC Project Number 18_14

Checked CC

CCNSA
ARCHITECTS

www.ccnsa.co.uk