



Location Plan  
SCALE 1:1250@A3 LP-01

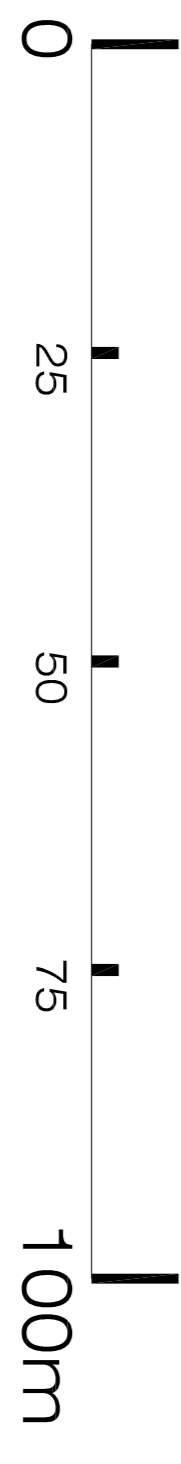

Block Plan  
SCALE 1:500@A3 LP-01

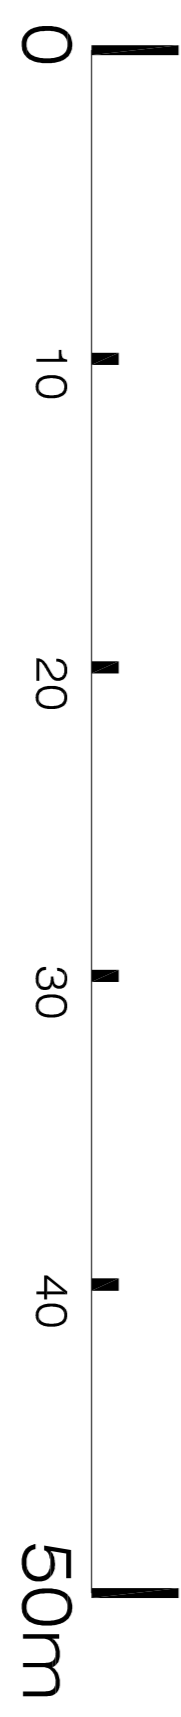

© Crown Copyright and database rights 2018 OS 100019980

**PLEASE NOTE:**

1. All dimensions to be checked on site before fabrication
2. Contractor to refer to engineers' drawings before proceeding with works
3. All drawings and designs are covered by design right (Intellectual property), and may not be distributed, copied or issued without written consent of the architect
4. All design concepts are the sole property of the architect and no adaptations, reproductions or copies may be made without written consent of the architect
5. These drawings are subject to any variation required or recommended by any statutory authority, or for the better carrying out of the works
6. Samples to be provided by contractor for the architect approval
7. All finishes to architect's satisfaction
8. All drawings to be approved by the architect before construction

**ADDITIONAL NOTES:**

**REVISIONS**

No	Date	Description Issue For	Issue By
00	10/07/18	Planning	CC
01	27/07/18	Planning	CC

**Client  
PRIVATE CLIENT**

Project Flat 1, 74 Compayne Gardens London NW6 3RX	
Title LOCATION PLAN BLOCK PLAN	
Scale 1:500@A3 1:1250@A3	Dwg. No. LP-01
Date 27/07/18	Project Number 18_14
Drawn CC	Rev. 01
Checked CC	

**CCNSA**  
ARCHITECTS

www.ccnsa.co.uk