


# TREE SURVEY LOCATION PLAN

SITE: 40 HOLLY CROFT AVENUE, NW3 7QH

DATE: 31/7/2018

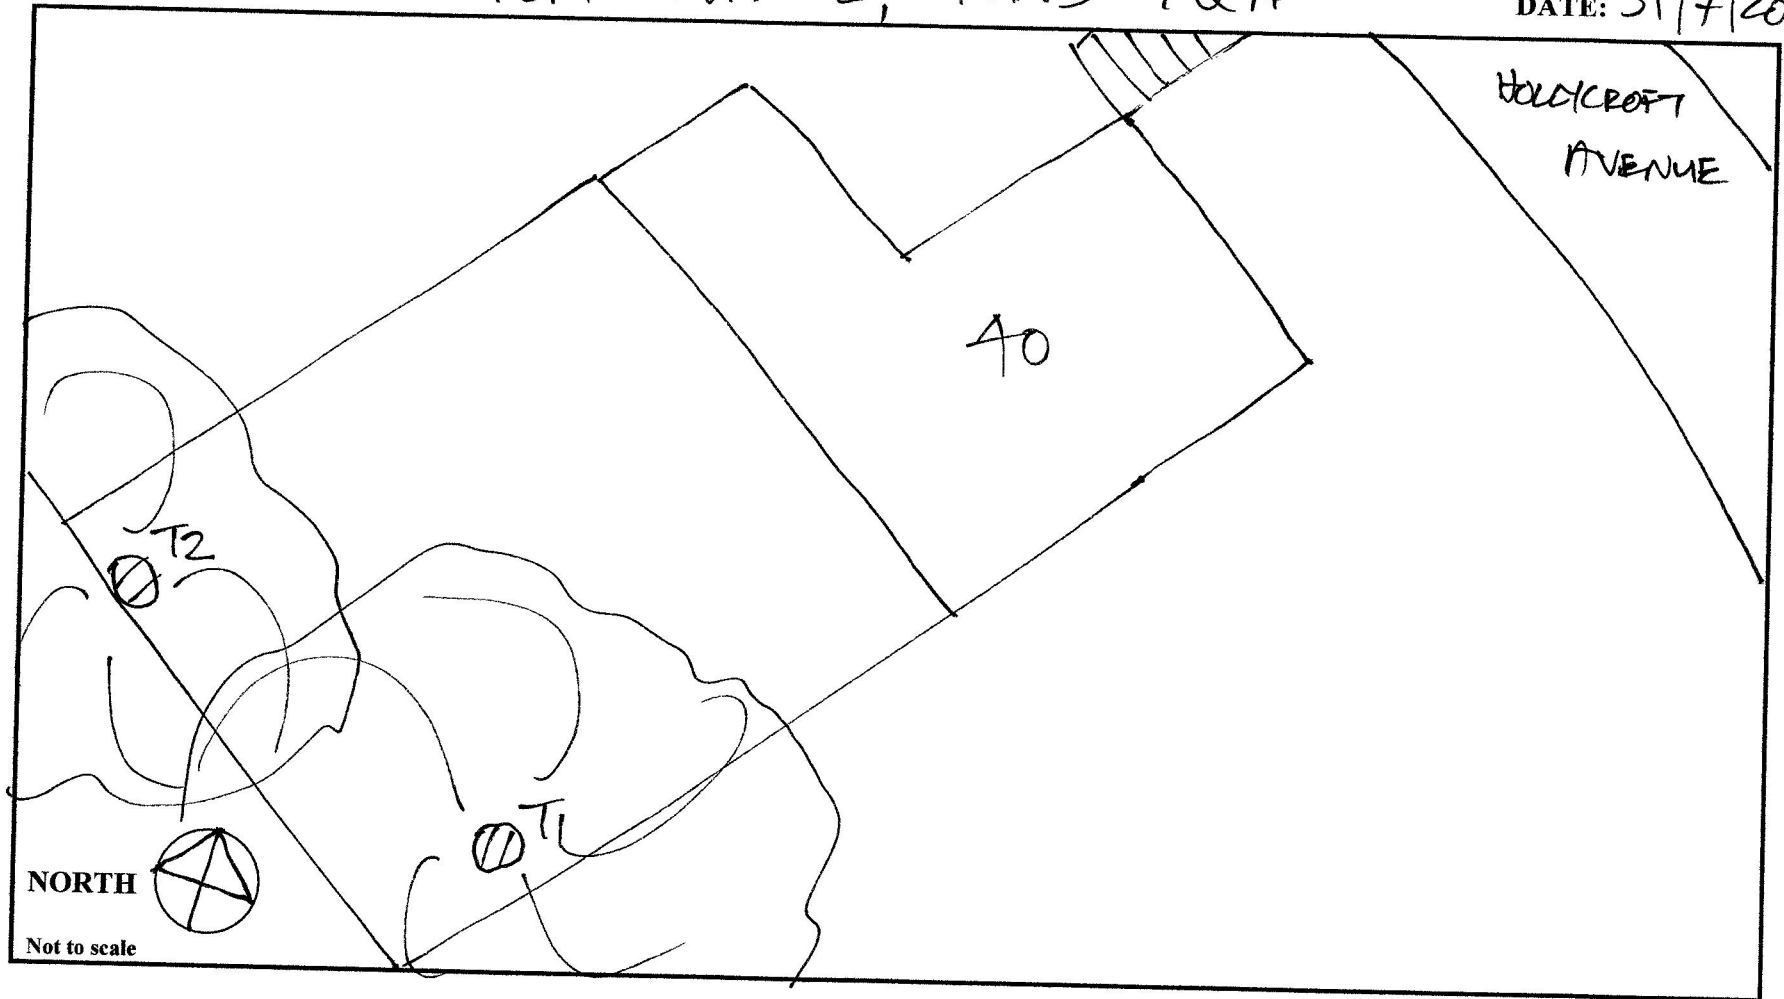

Wassells



[www.wassells.co.uk](http://www.wassells.co.uk)