



00 Existing section AA

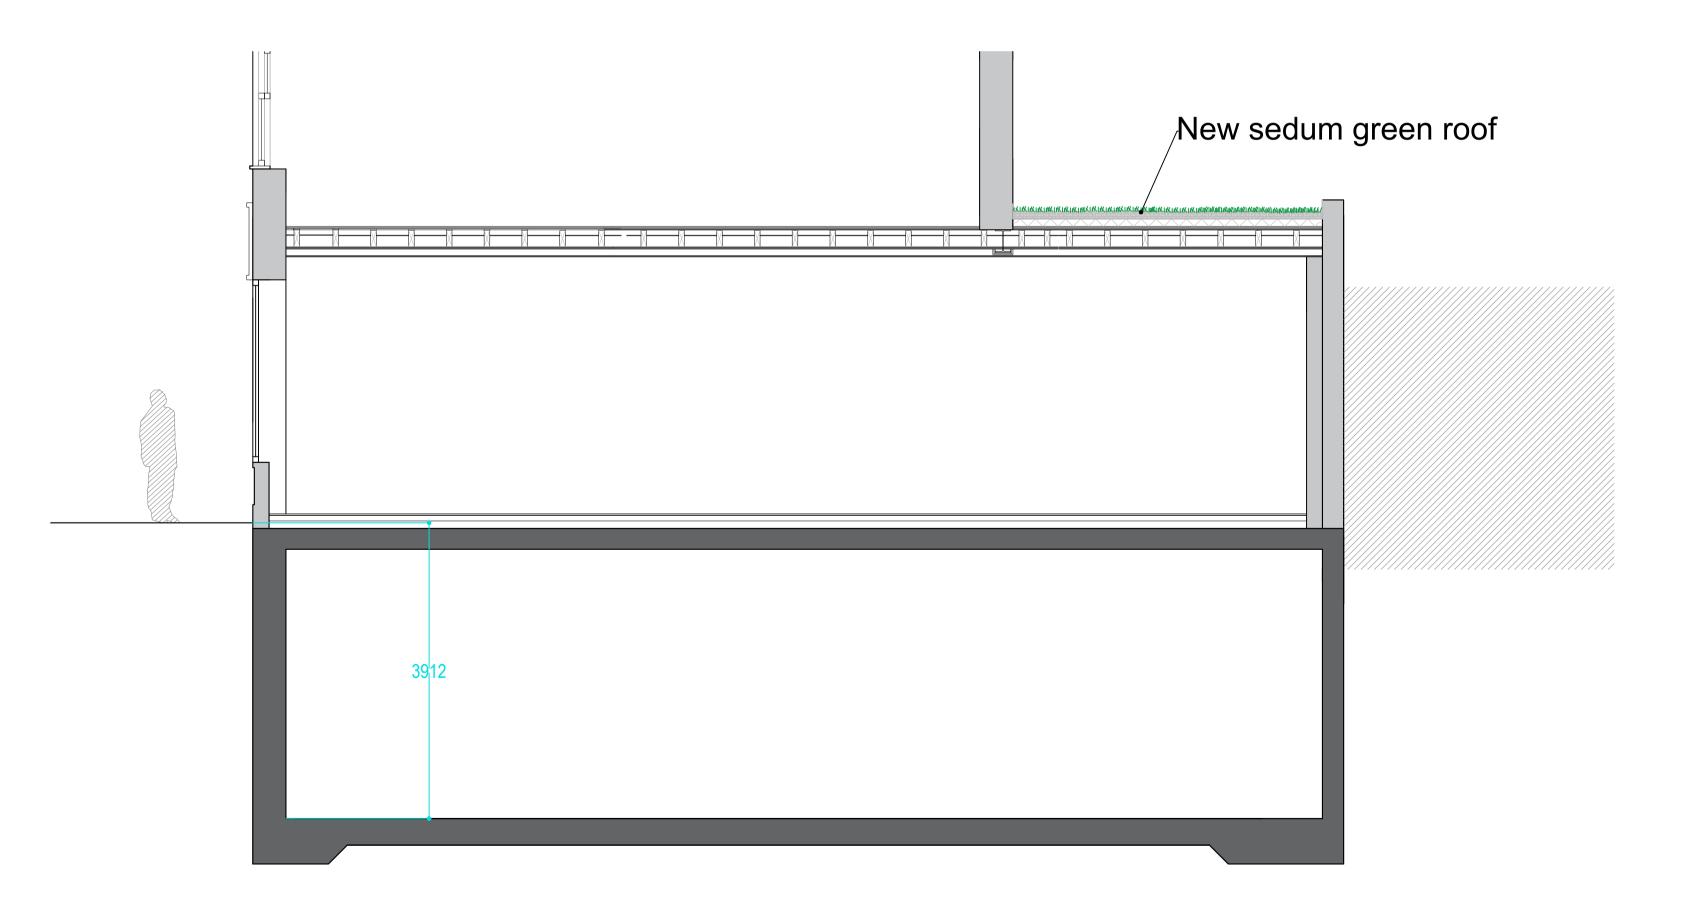

01 Proposed section AA

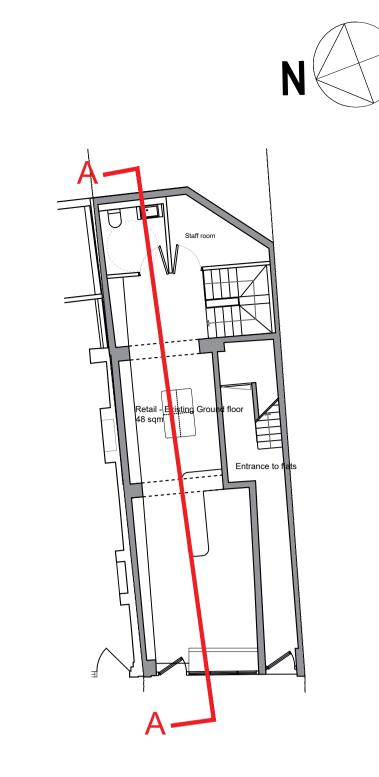

PL01	31-07-18	For information
PL00	08-06-18	For planning
Rev.	Date	Reason for Issue

Project

No 8 Kentish Town road

NW1 9NX

Ti+l_

Existing and proposed section AA

Job No.	Date	Drawn
A17012	April 2018	JG
Scale	Drawing No.	Revision
1:50_@A1	PR0110	PL01
1:100 <u>@</u> A3		