



SECOND FLOOR

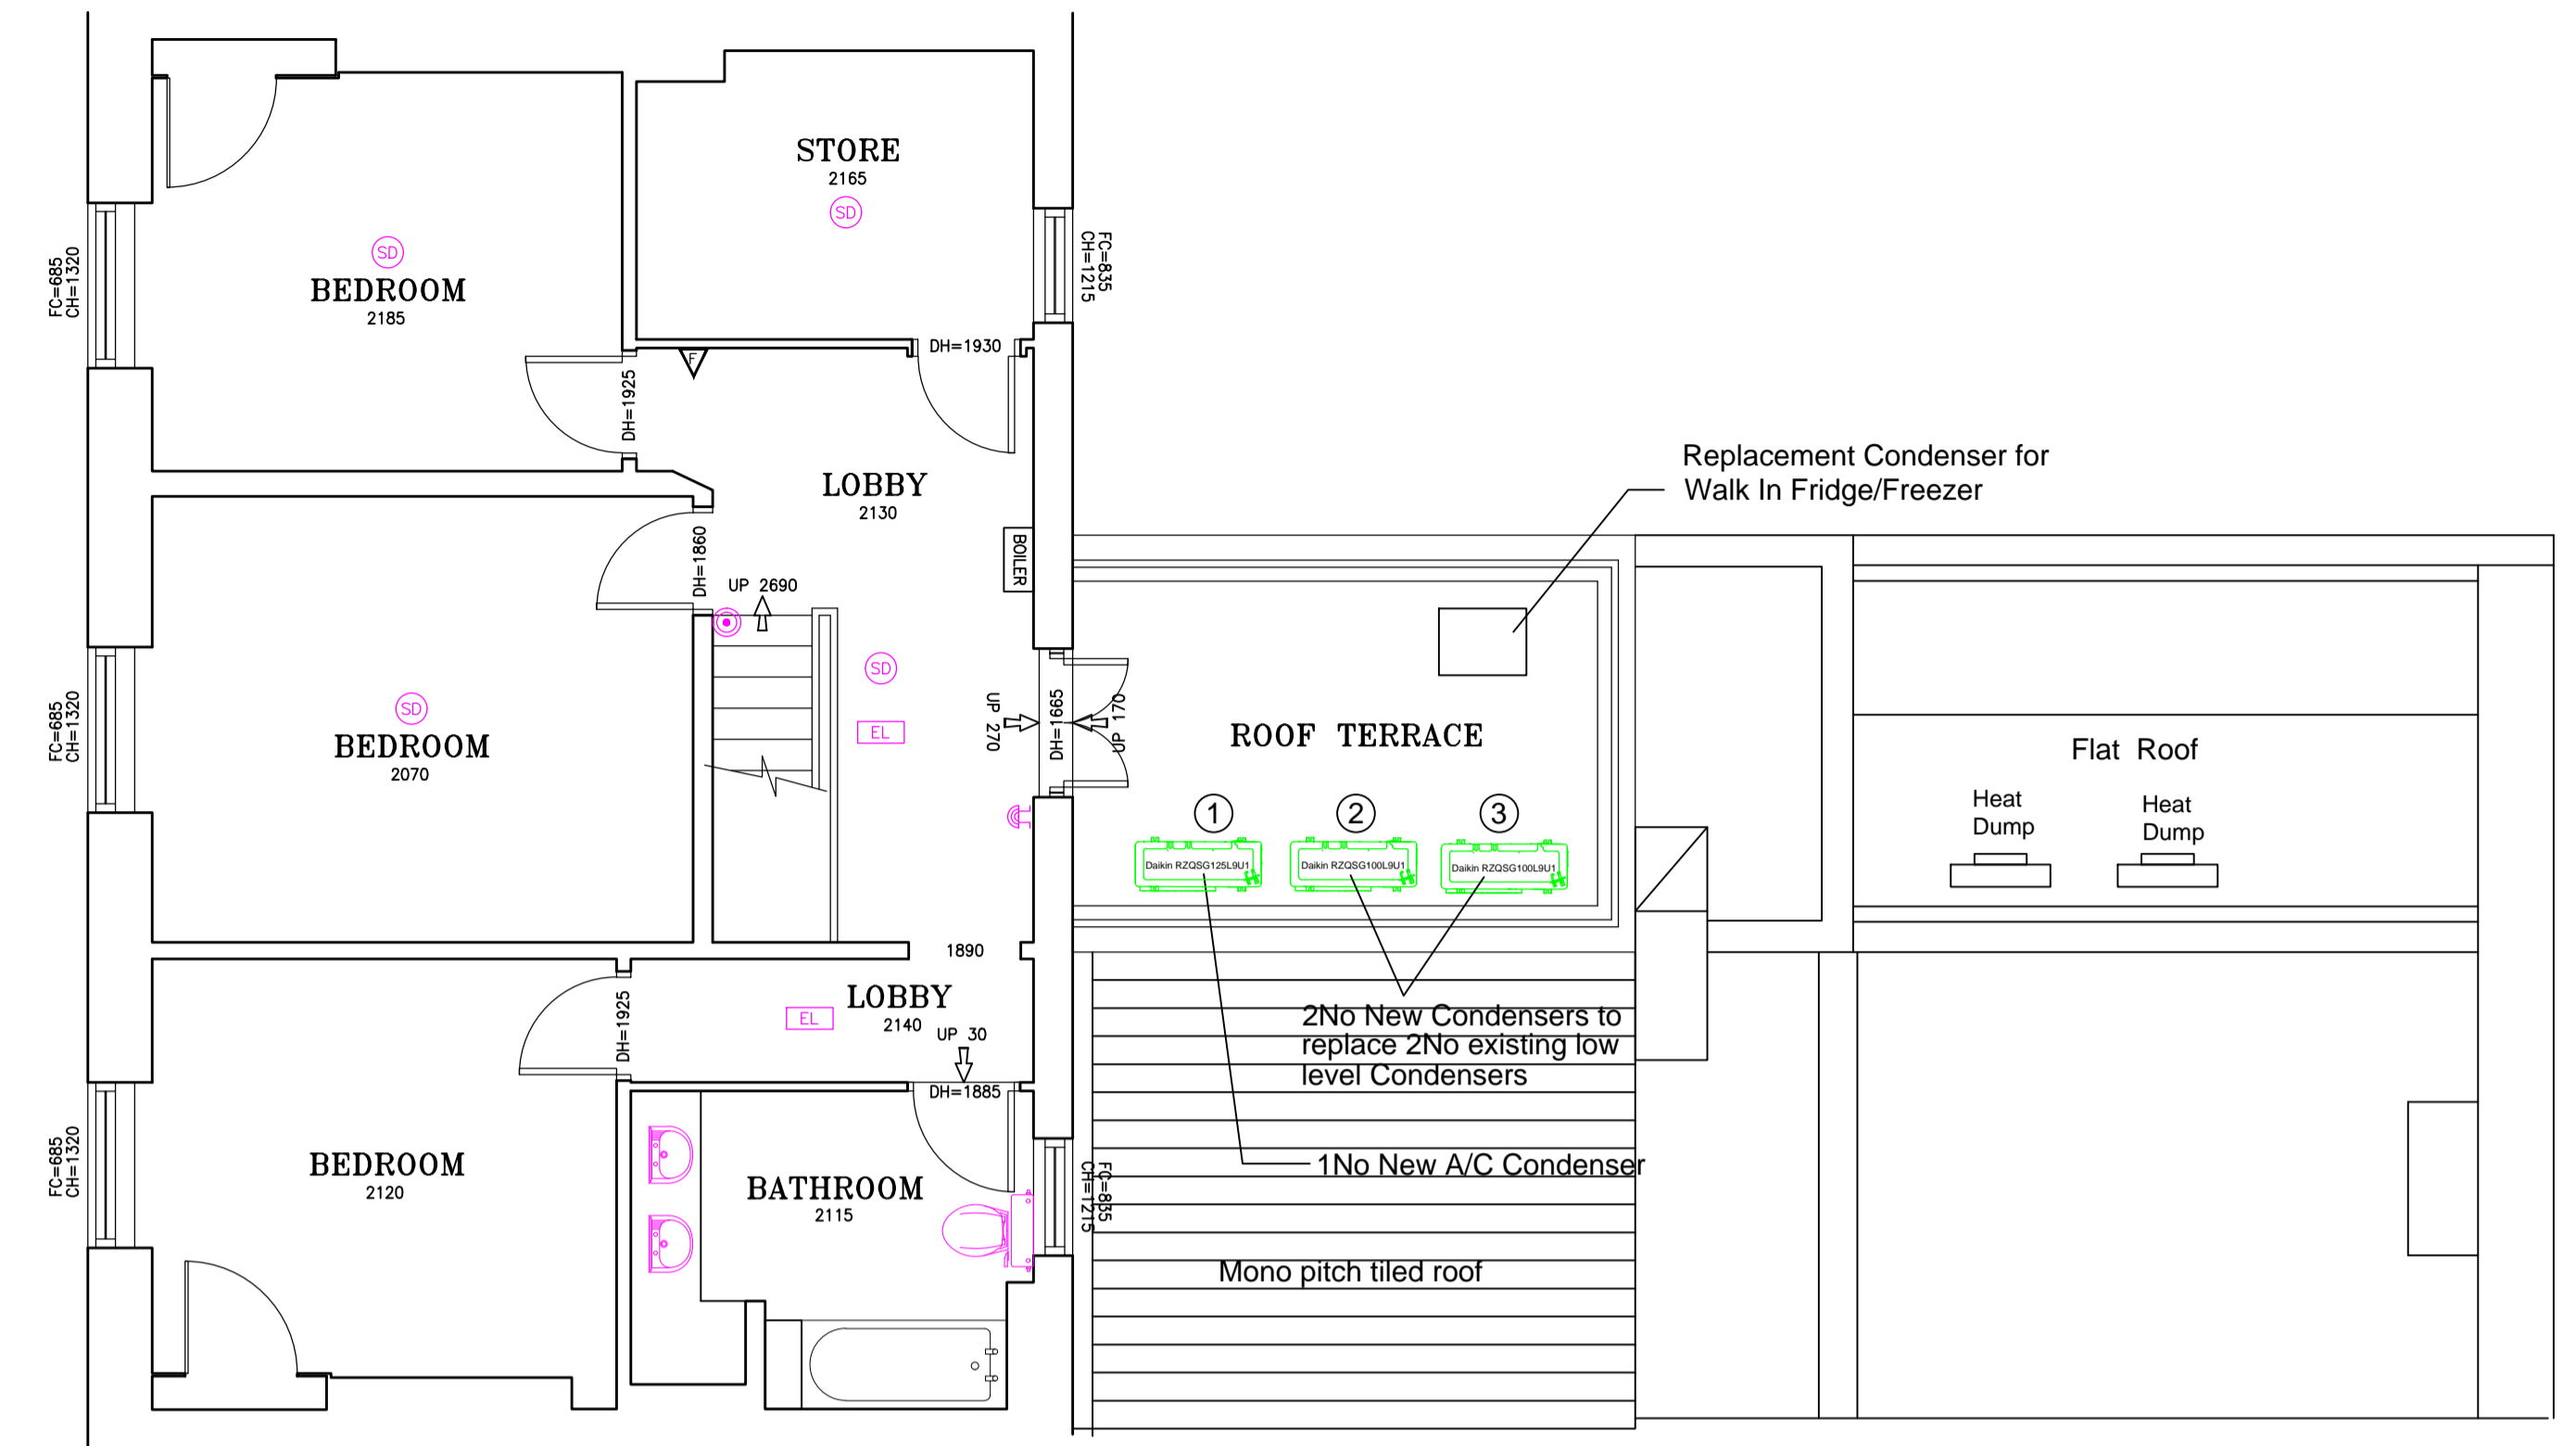

THIRD FLOOR

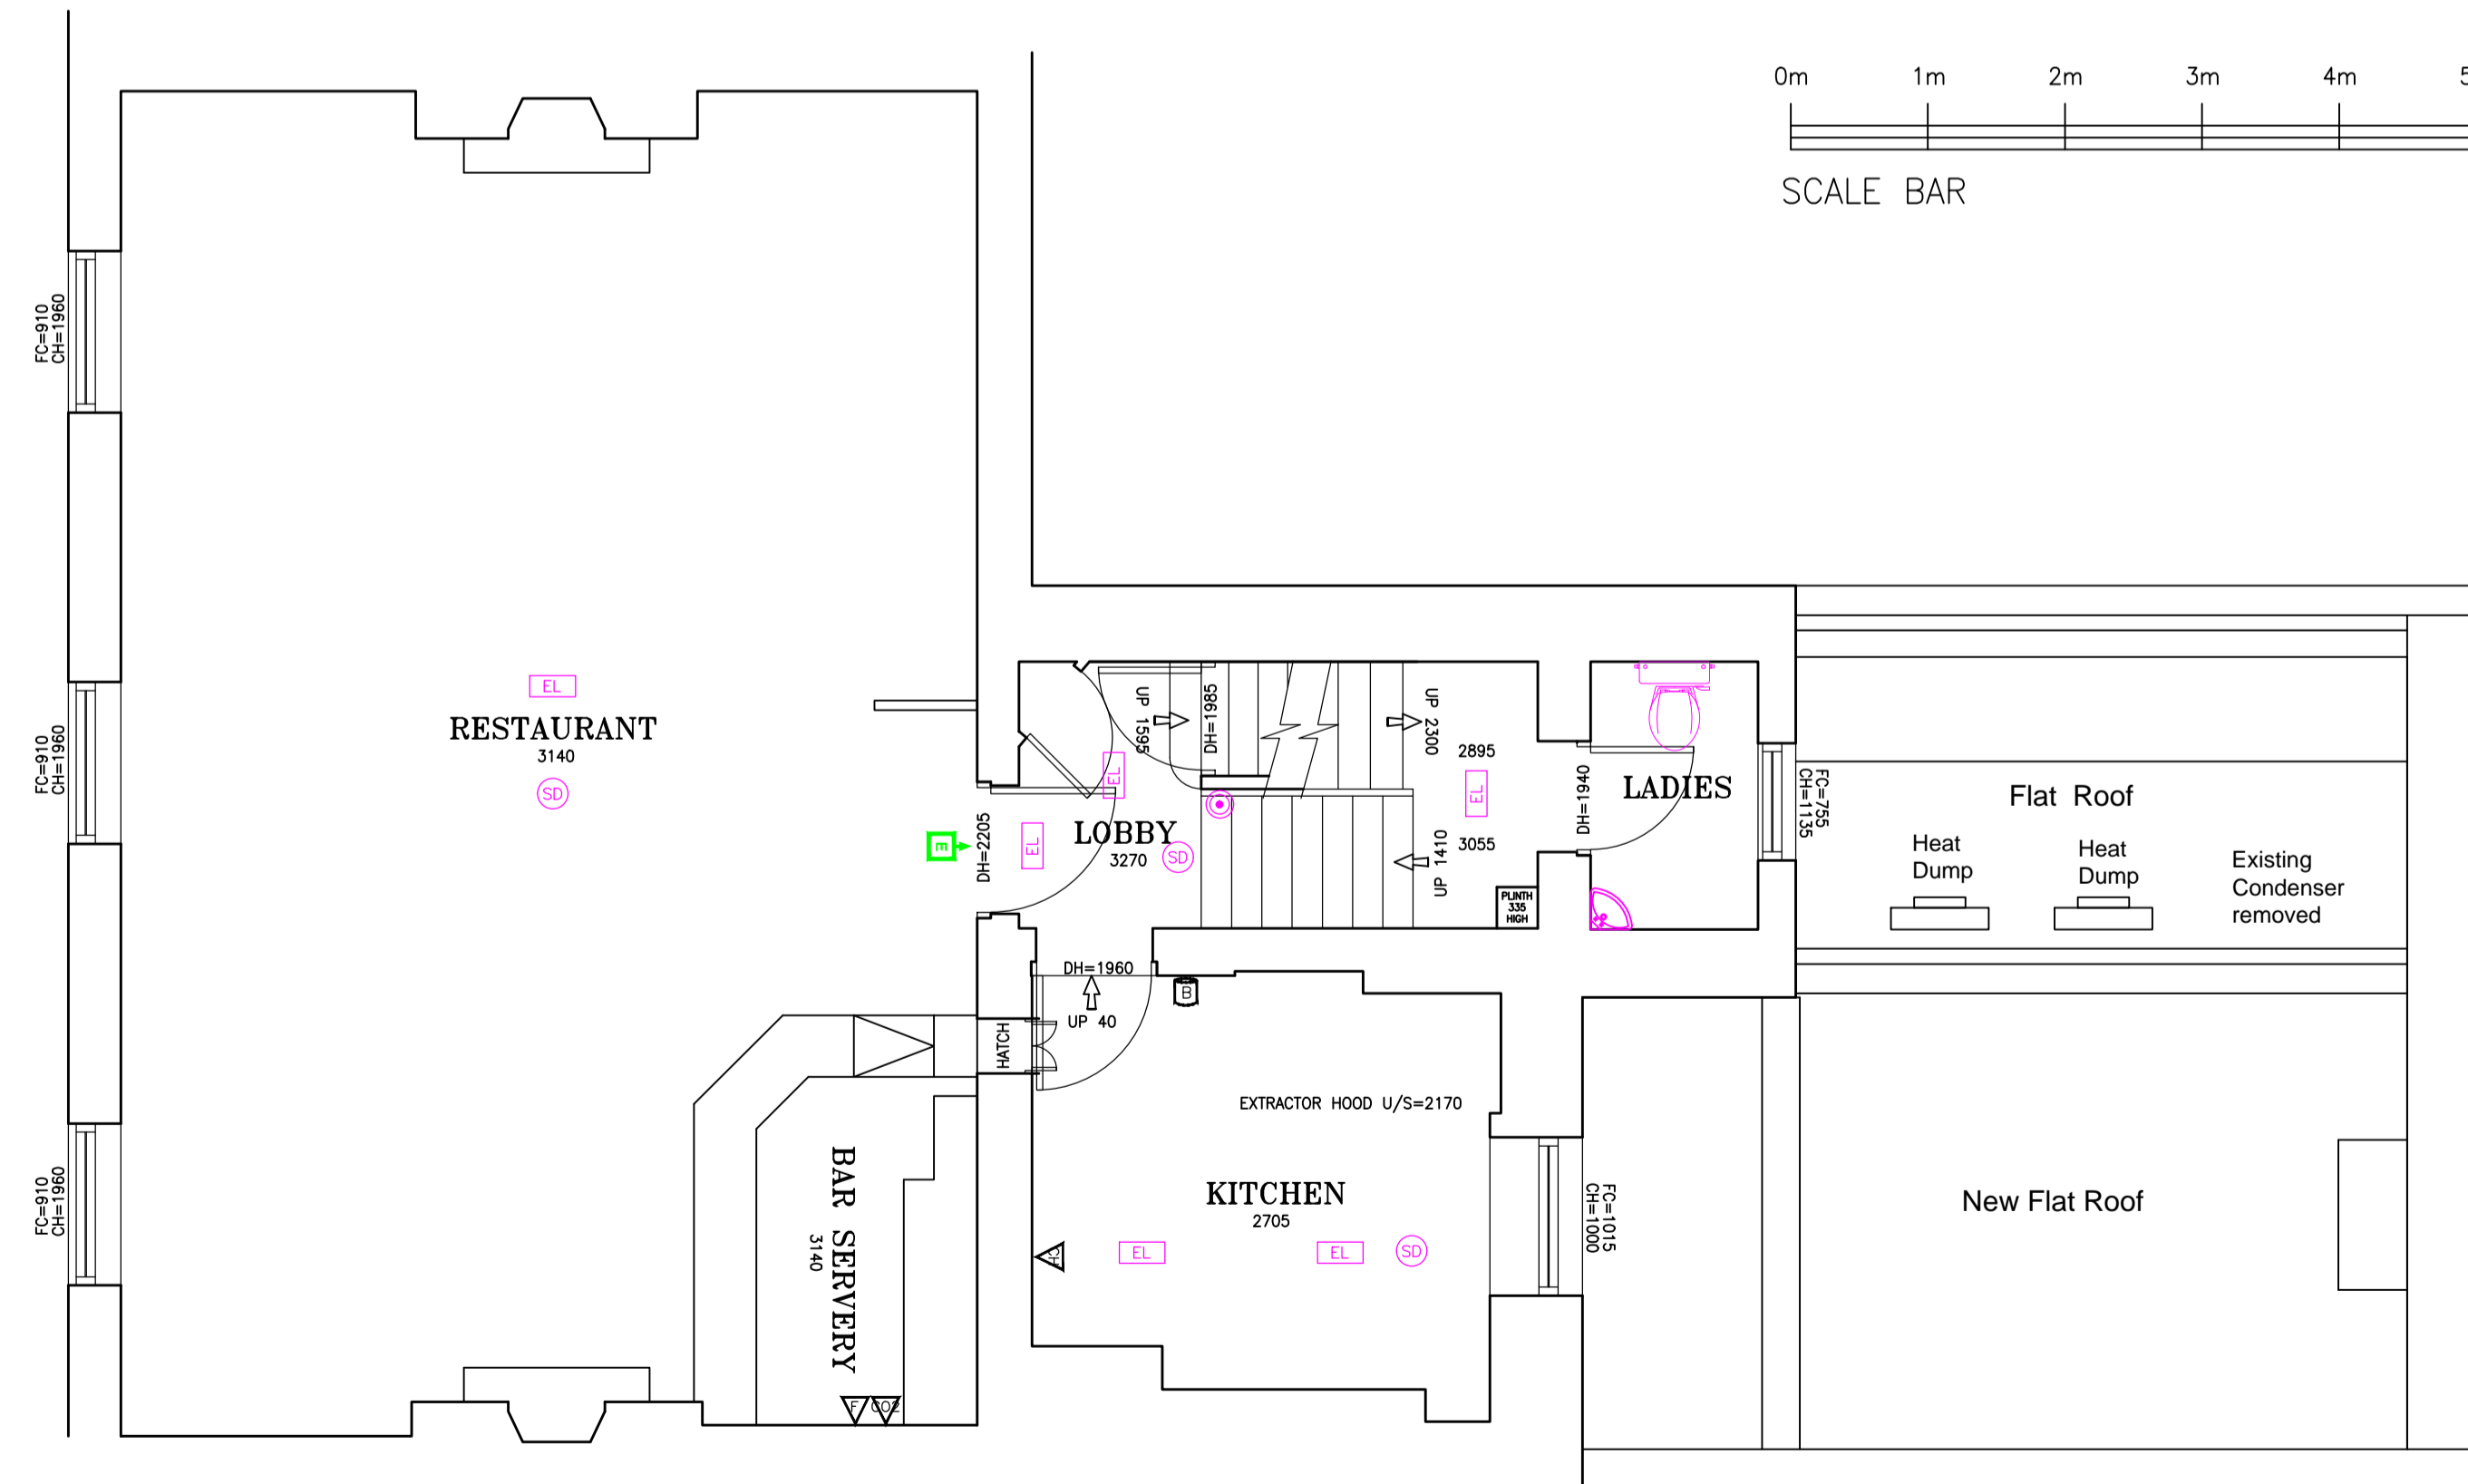

FIRST FLOOR

B	Minor revisions	TAM	27.7.18
A	Rear roofs added	TAM	20.7.18

**PembrookDesign**  
 Summit House, Horsecroft Road, The Pinnacles, Harlow, Essex, CM19 5BN  
 Tel: 01279 433888, Fax: 01279 433889,  
 E-Mail: pembrook@pembrook.co.uk  
 Website: www.pembrook.co.uk

Client: The Fat Boy Pub Co.

Project:  
 THE LORE OF THE LAND  
 4 CONWAY STREET  
 FITZROVIA, LONDON  
 W1T 6BB

Drawing Title:  
 PROPOSED 1st, 2nd & 3rd FLOORS  
 A/C AND DUCTWORK

Drawing No: 3175/11  
 Scale: 1:50@A1  
 Date: APRIL 2018  
 Drawn By: TAM

Revision: A B

Drawing not to be scaled. Dimensions indicated must be checked on site before manufacture by contractor, any discrepancy should be reported immediately.