



1 Proposed Bloomsbury Street Elevation
Scale: 1:50

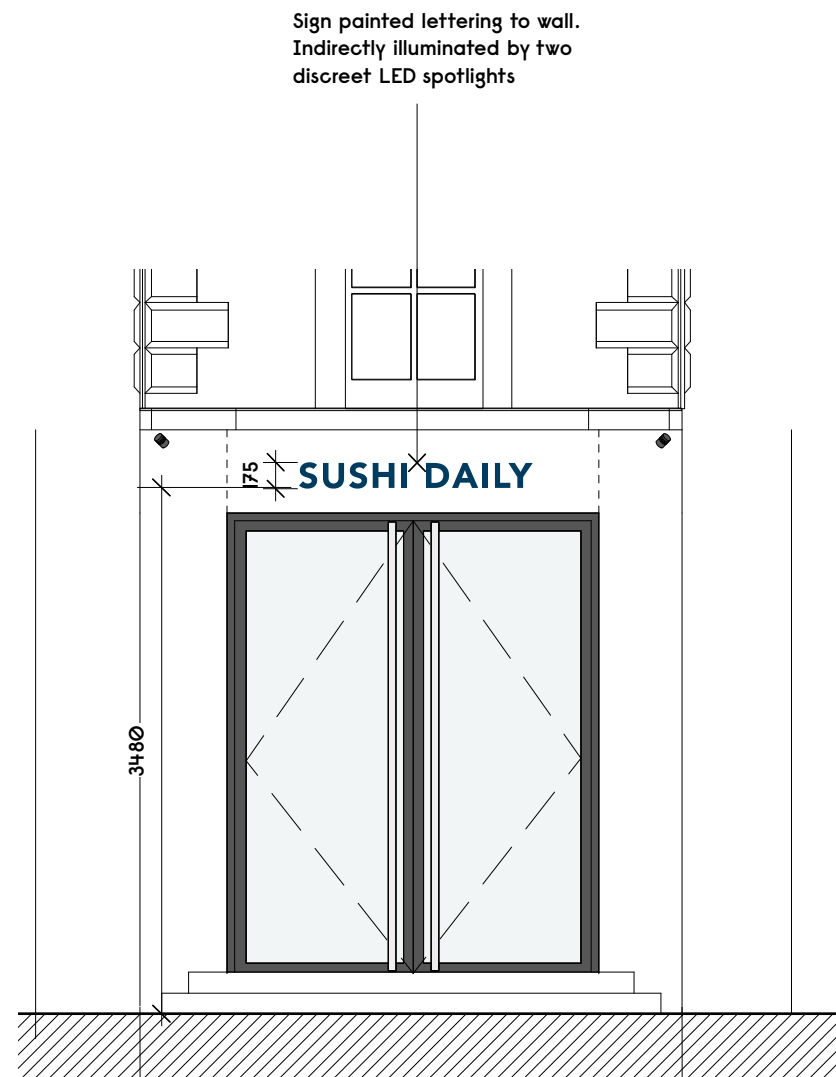

2 Proposed Corner Elevation
Scale: 1:50

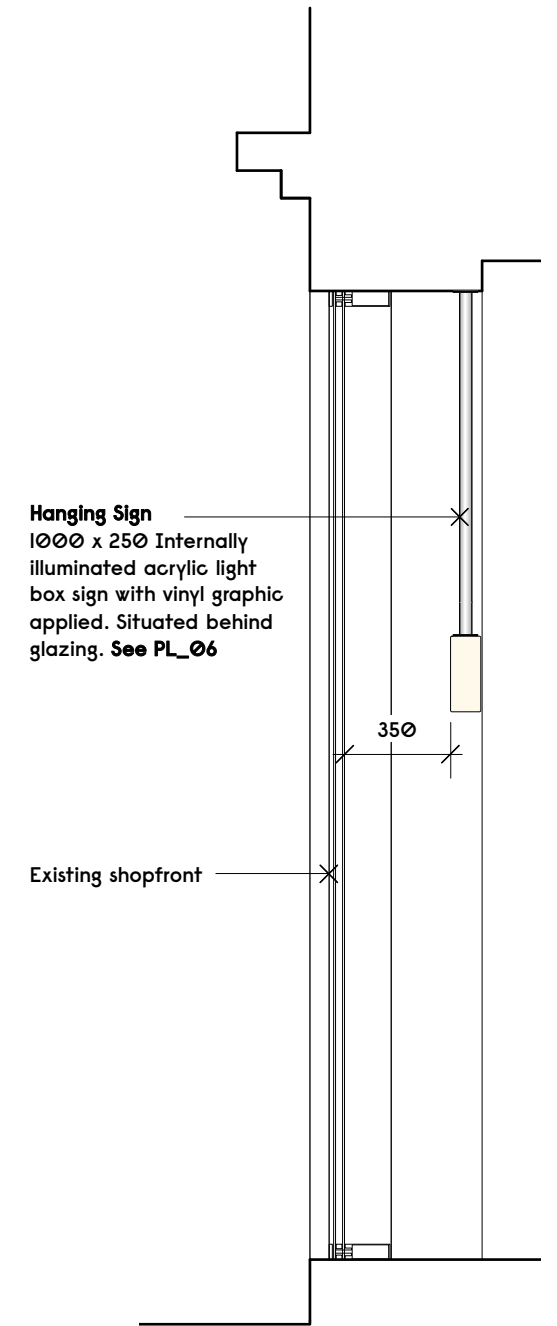

3 Typical Shopfront Section
Scale: 1:25



Notes

-

Revision	Date	Description
-	08/06/18	Issued for Planning
A	26/07/18	Revised for Planning

Gundry + Ducker
Gundry + Ducker Architecture Ltd
3 Garrick Street
London WC2E 9BF
+44(0)203 417 4895
info@gundryducker.com

Project	Sushi Daily
Drawing title	Proposed External Elevations
Scale	1:50 @ A3
Date	May 2018
Status	FOR PLANNING
Drwg. No.	356_PL_04
Rev	A

Do not scale. All dimensions to be confirmed on site.
Information contained in this drawing is the sole copyright of the designer
and is not to be reproduced without permission.