



EXISTING GROUND FLOOR PLAN

section

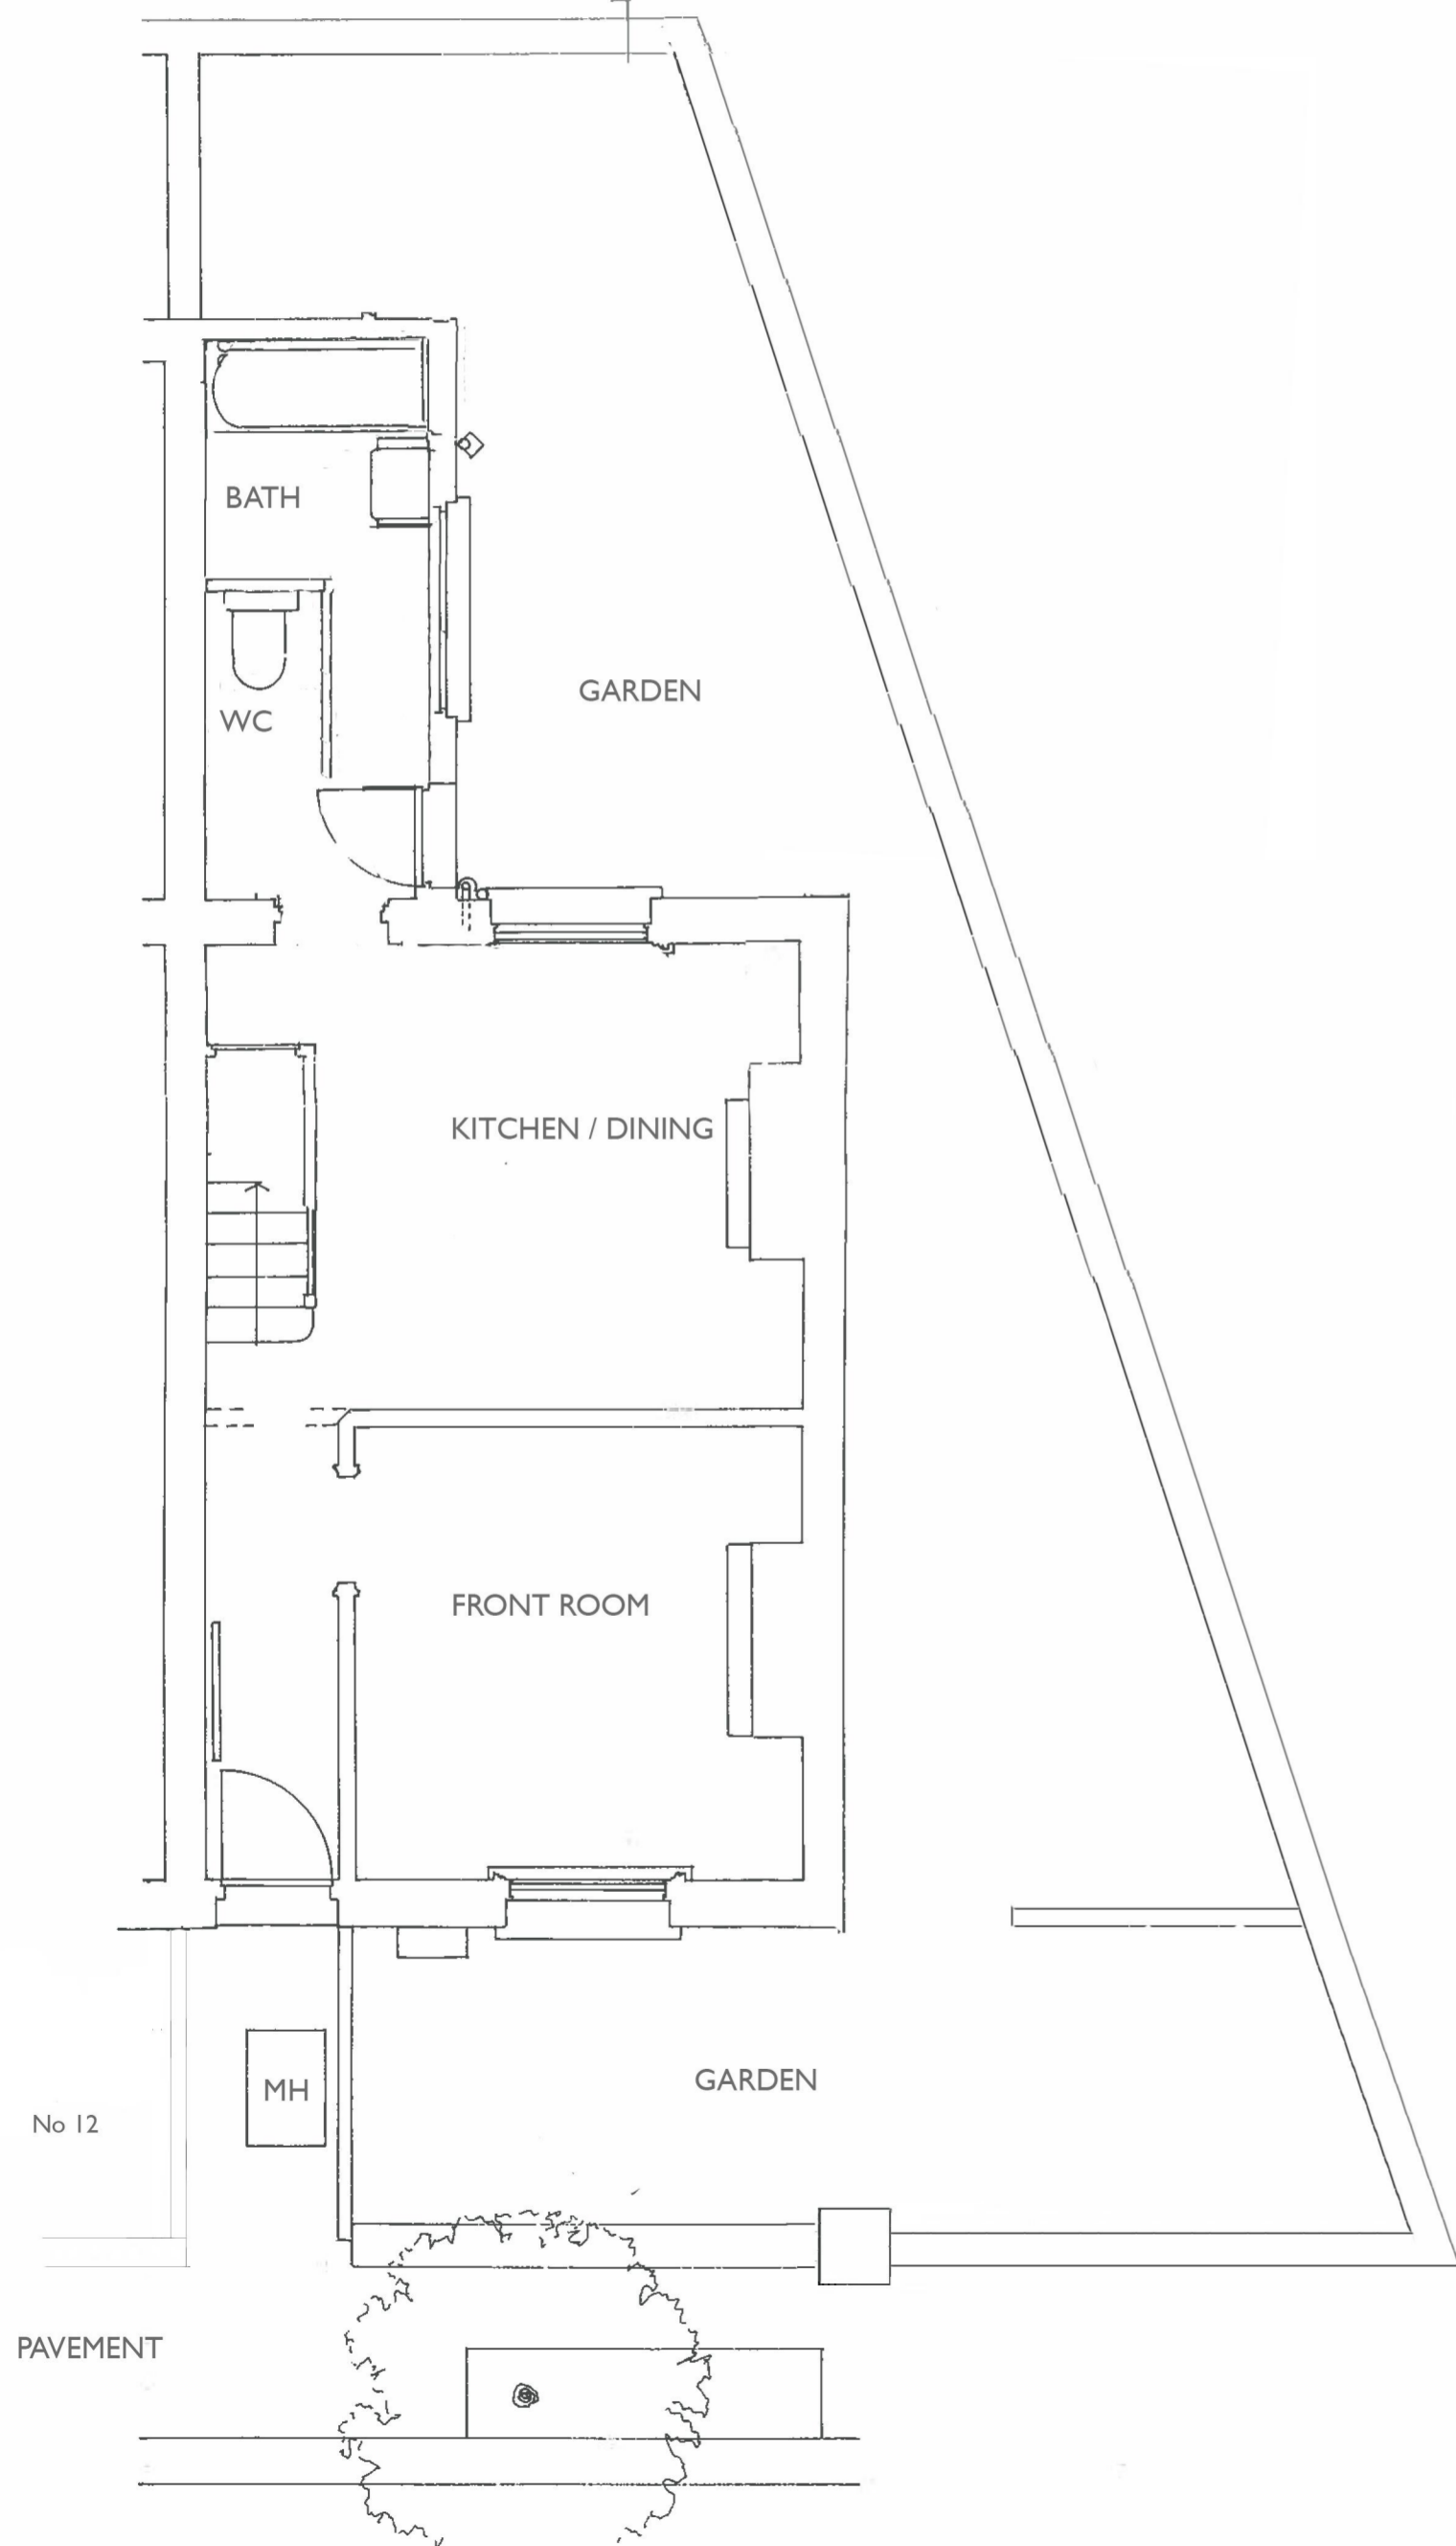

EXISTING FIRST FLOOR PLAN

section

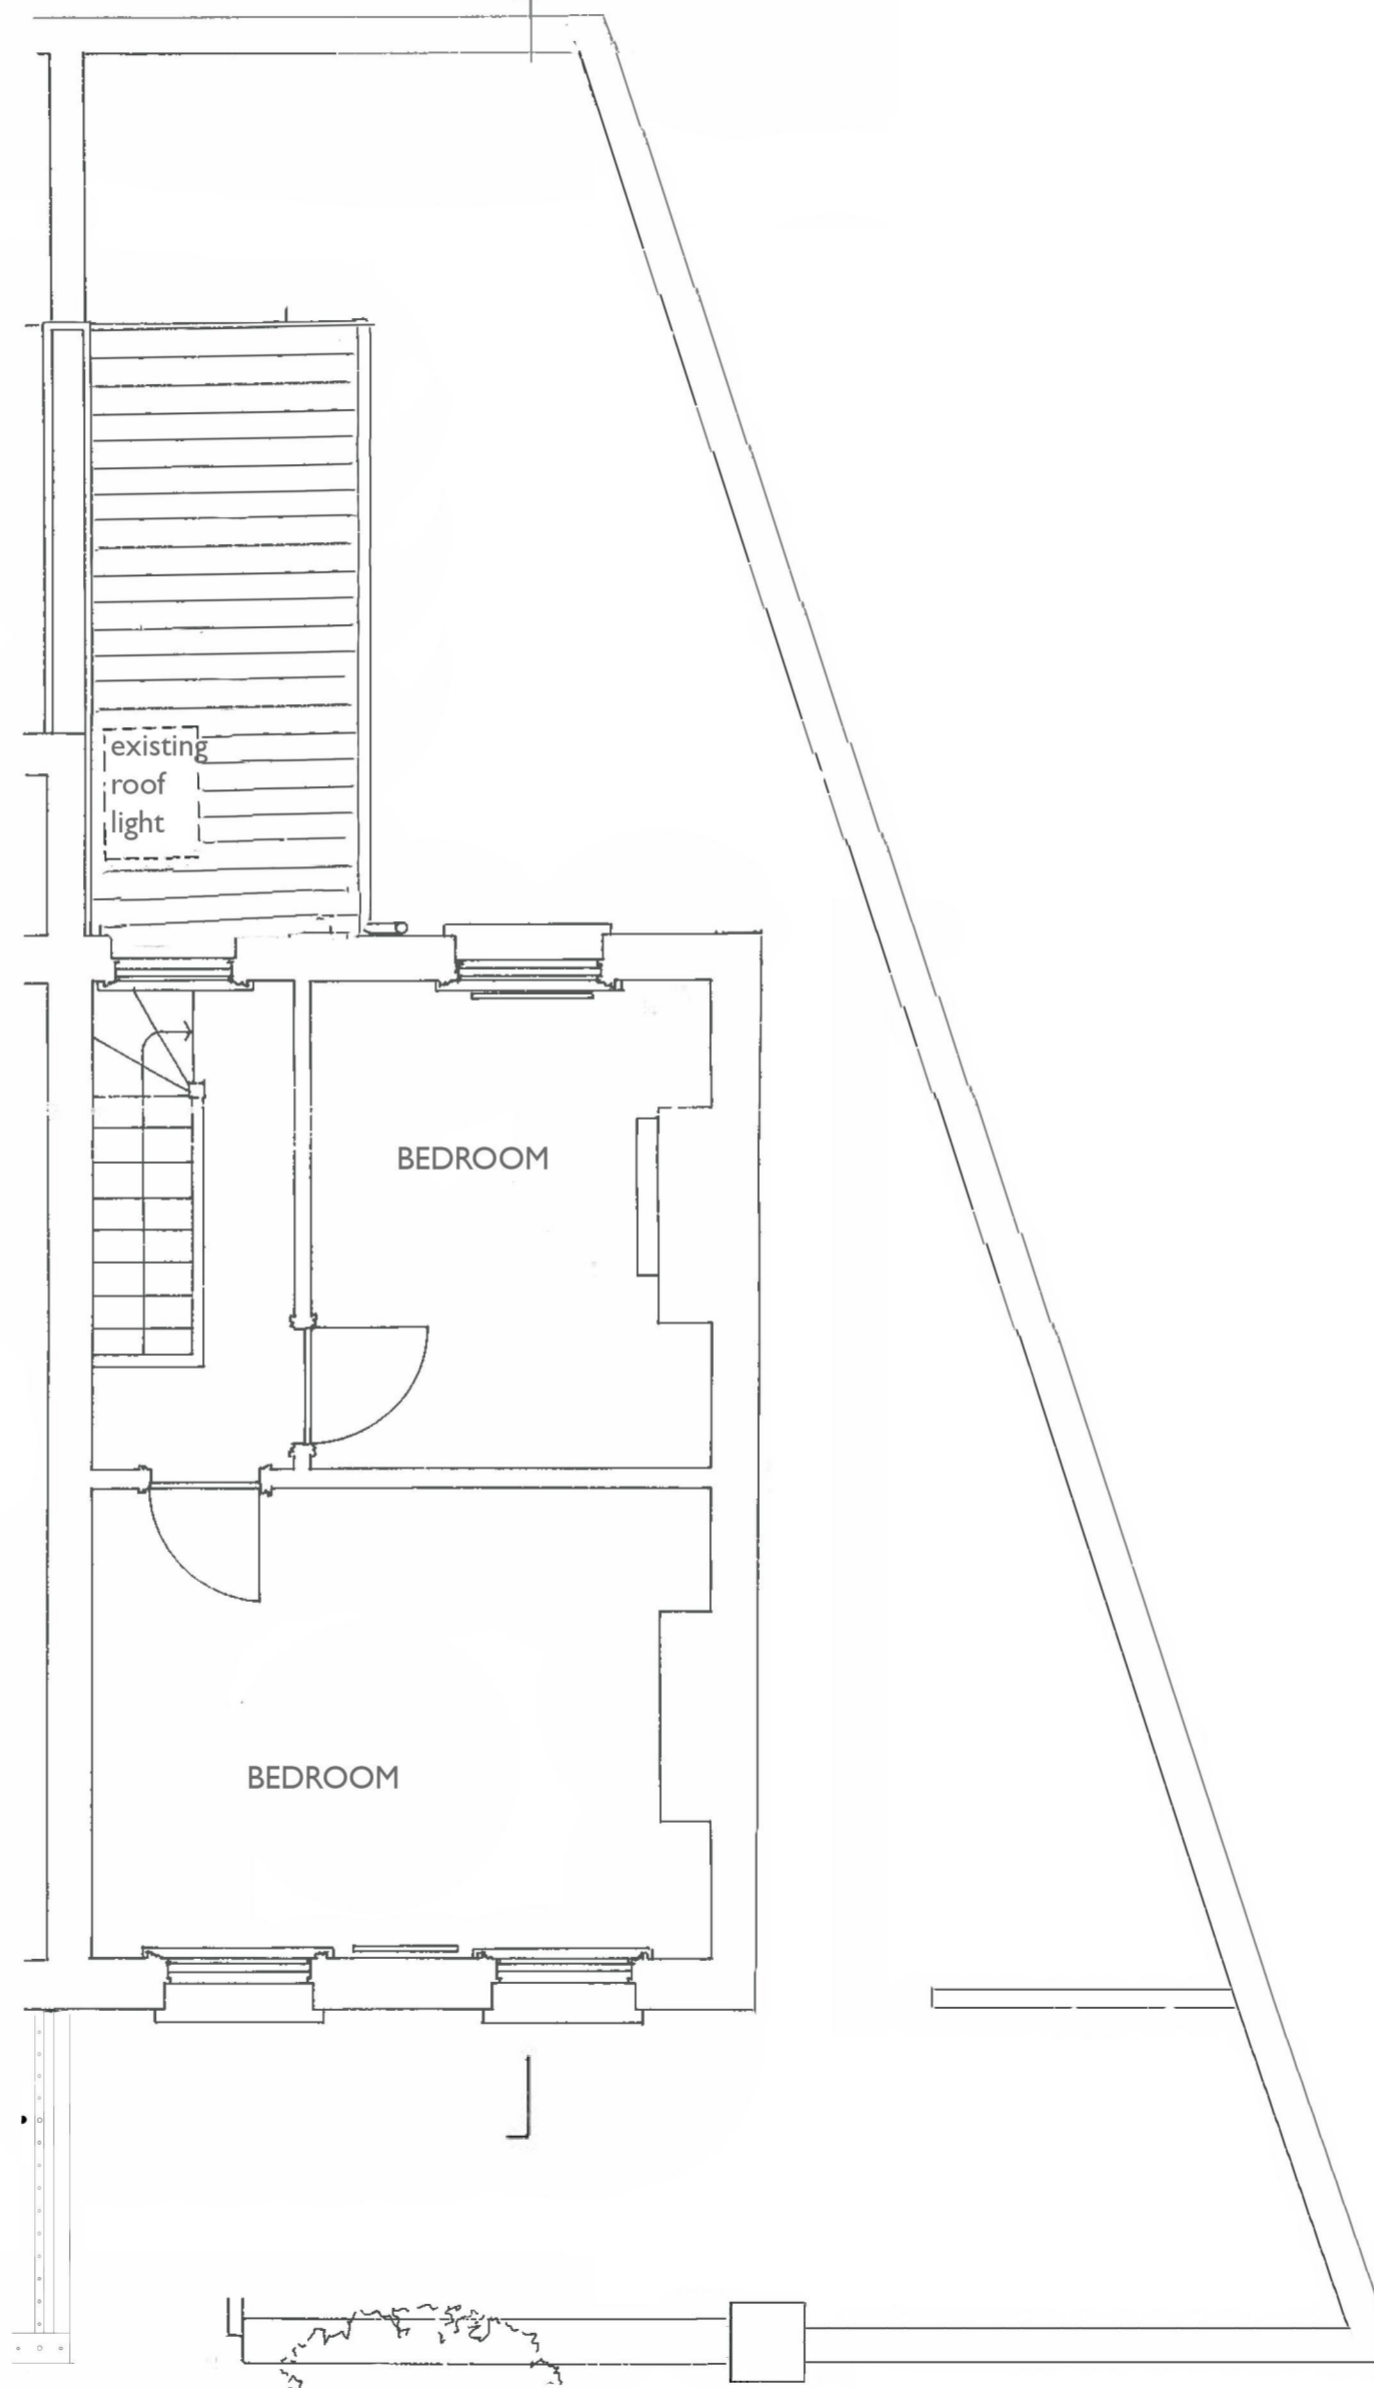

EXISTING ROOF PLAN

