
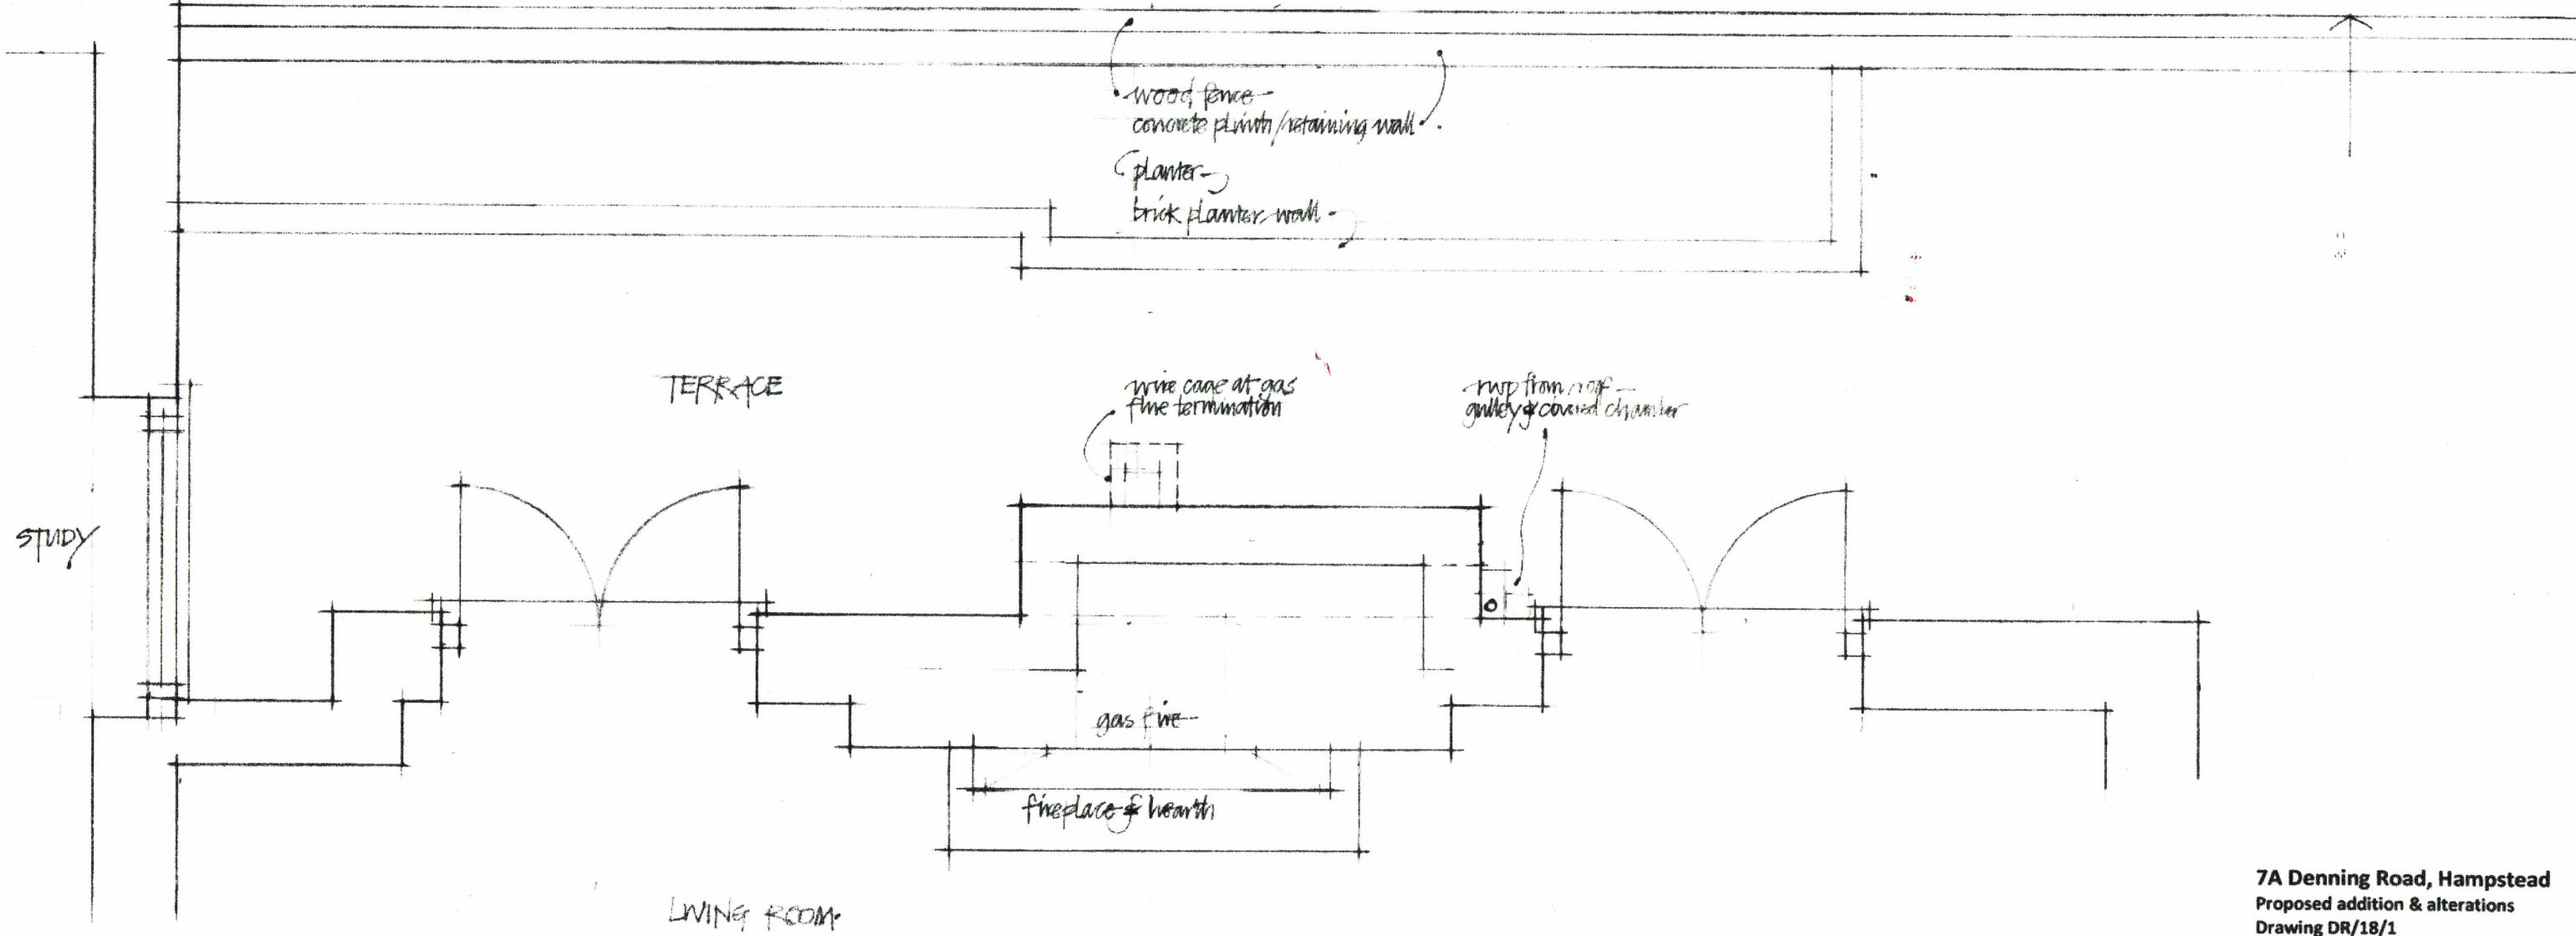


DENNING ROAD

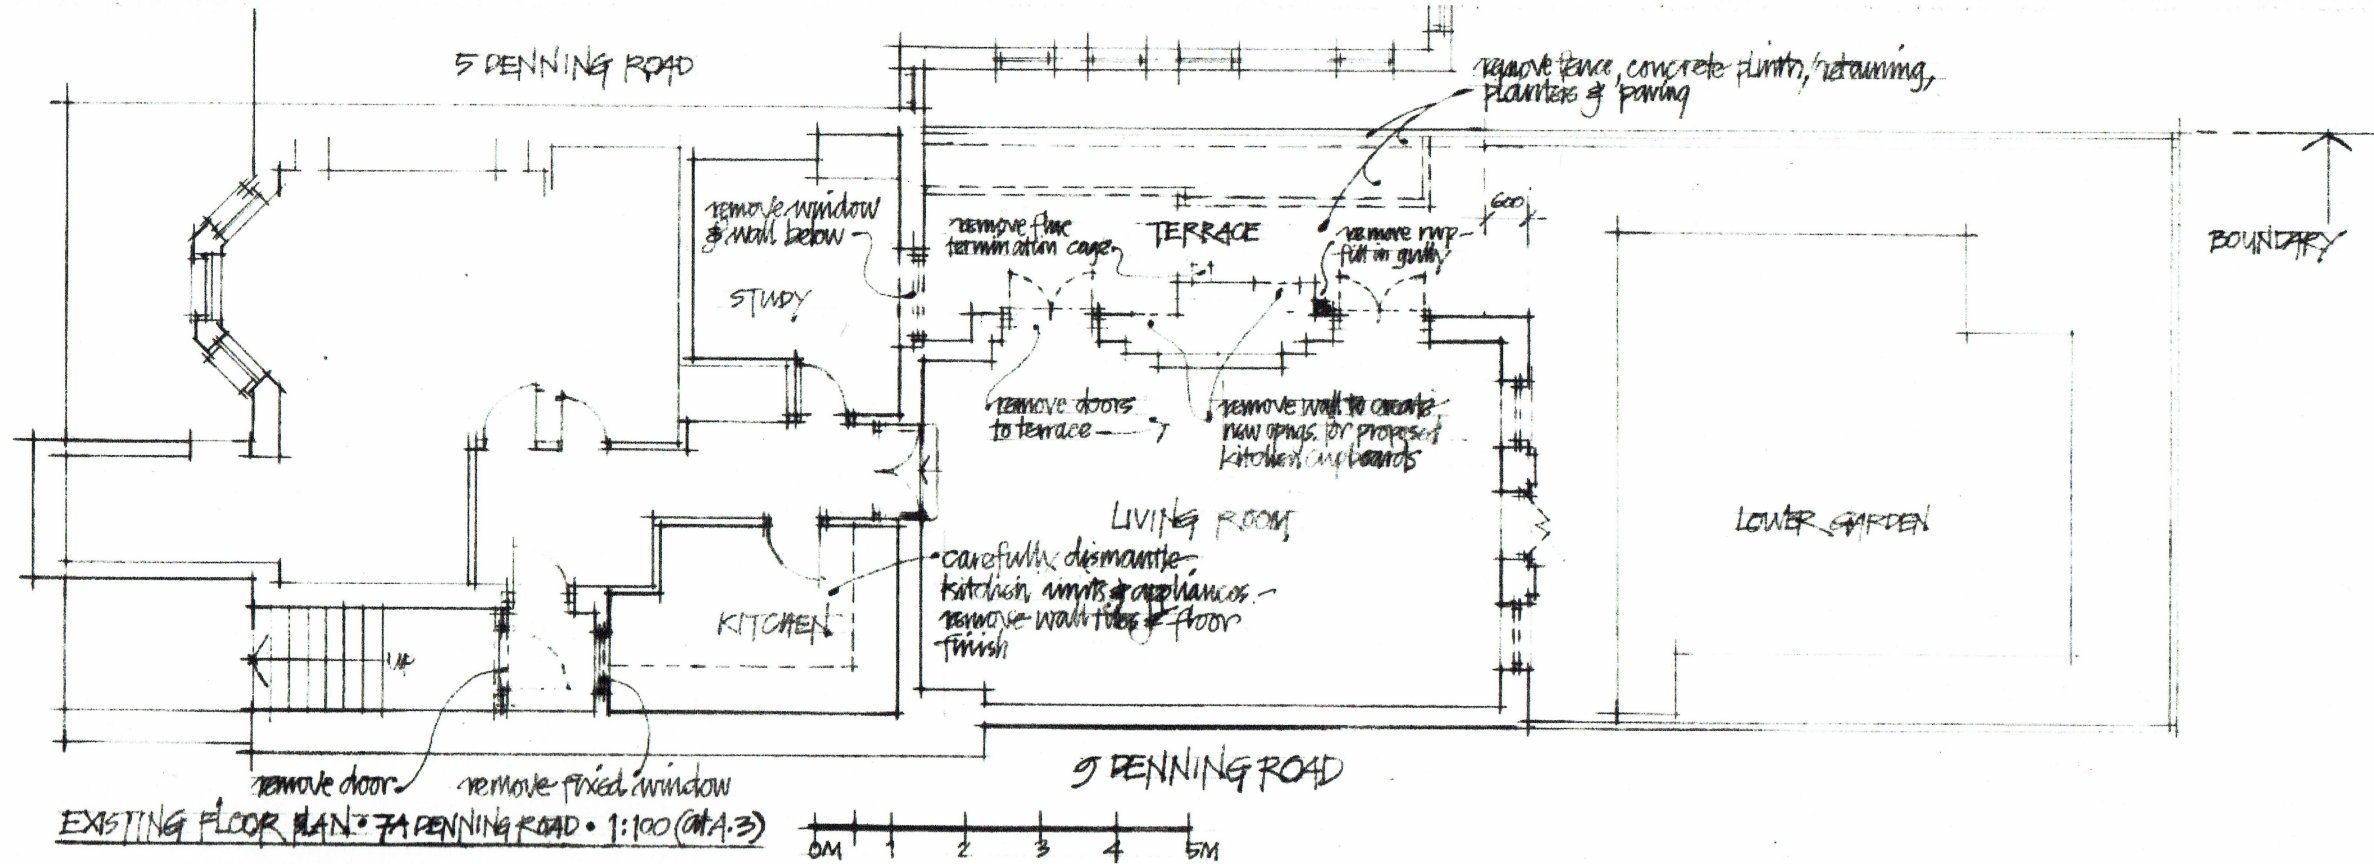

7A Denning Road, Hampstead
Proposed addition & alterations
Drawing DR/18/1
Date: 06/07/2018

Stephen Arnold Architects
Flat 3, 128 Lion Lane, Haslemere
Surrey GU27 1JH
Tel: 01428 652911 mob: 07884 157009
email: stephenarnoldarc@btinternet.com