


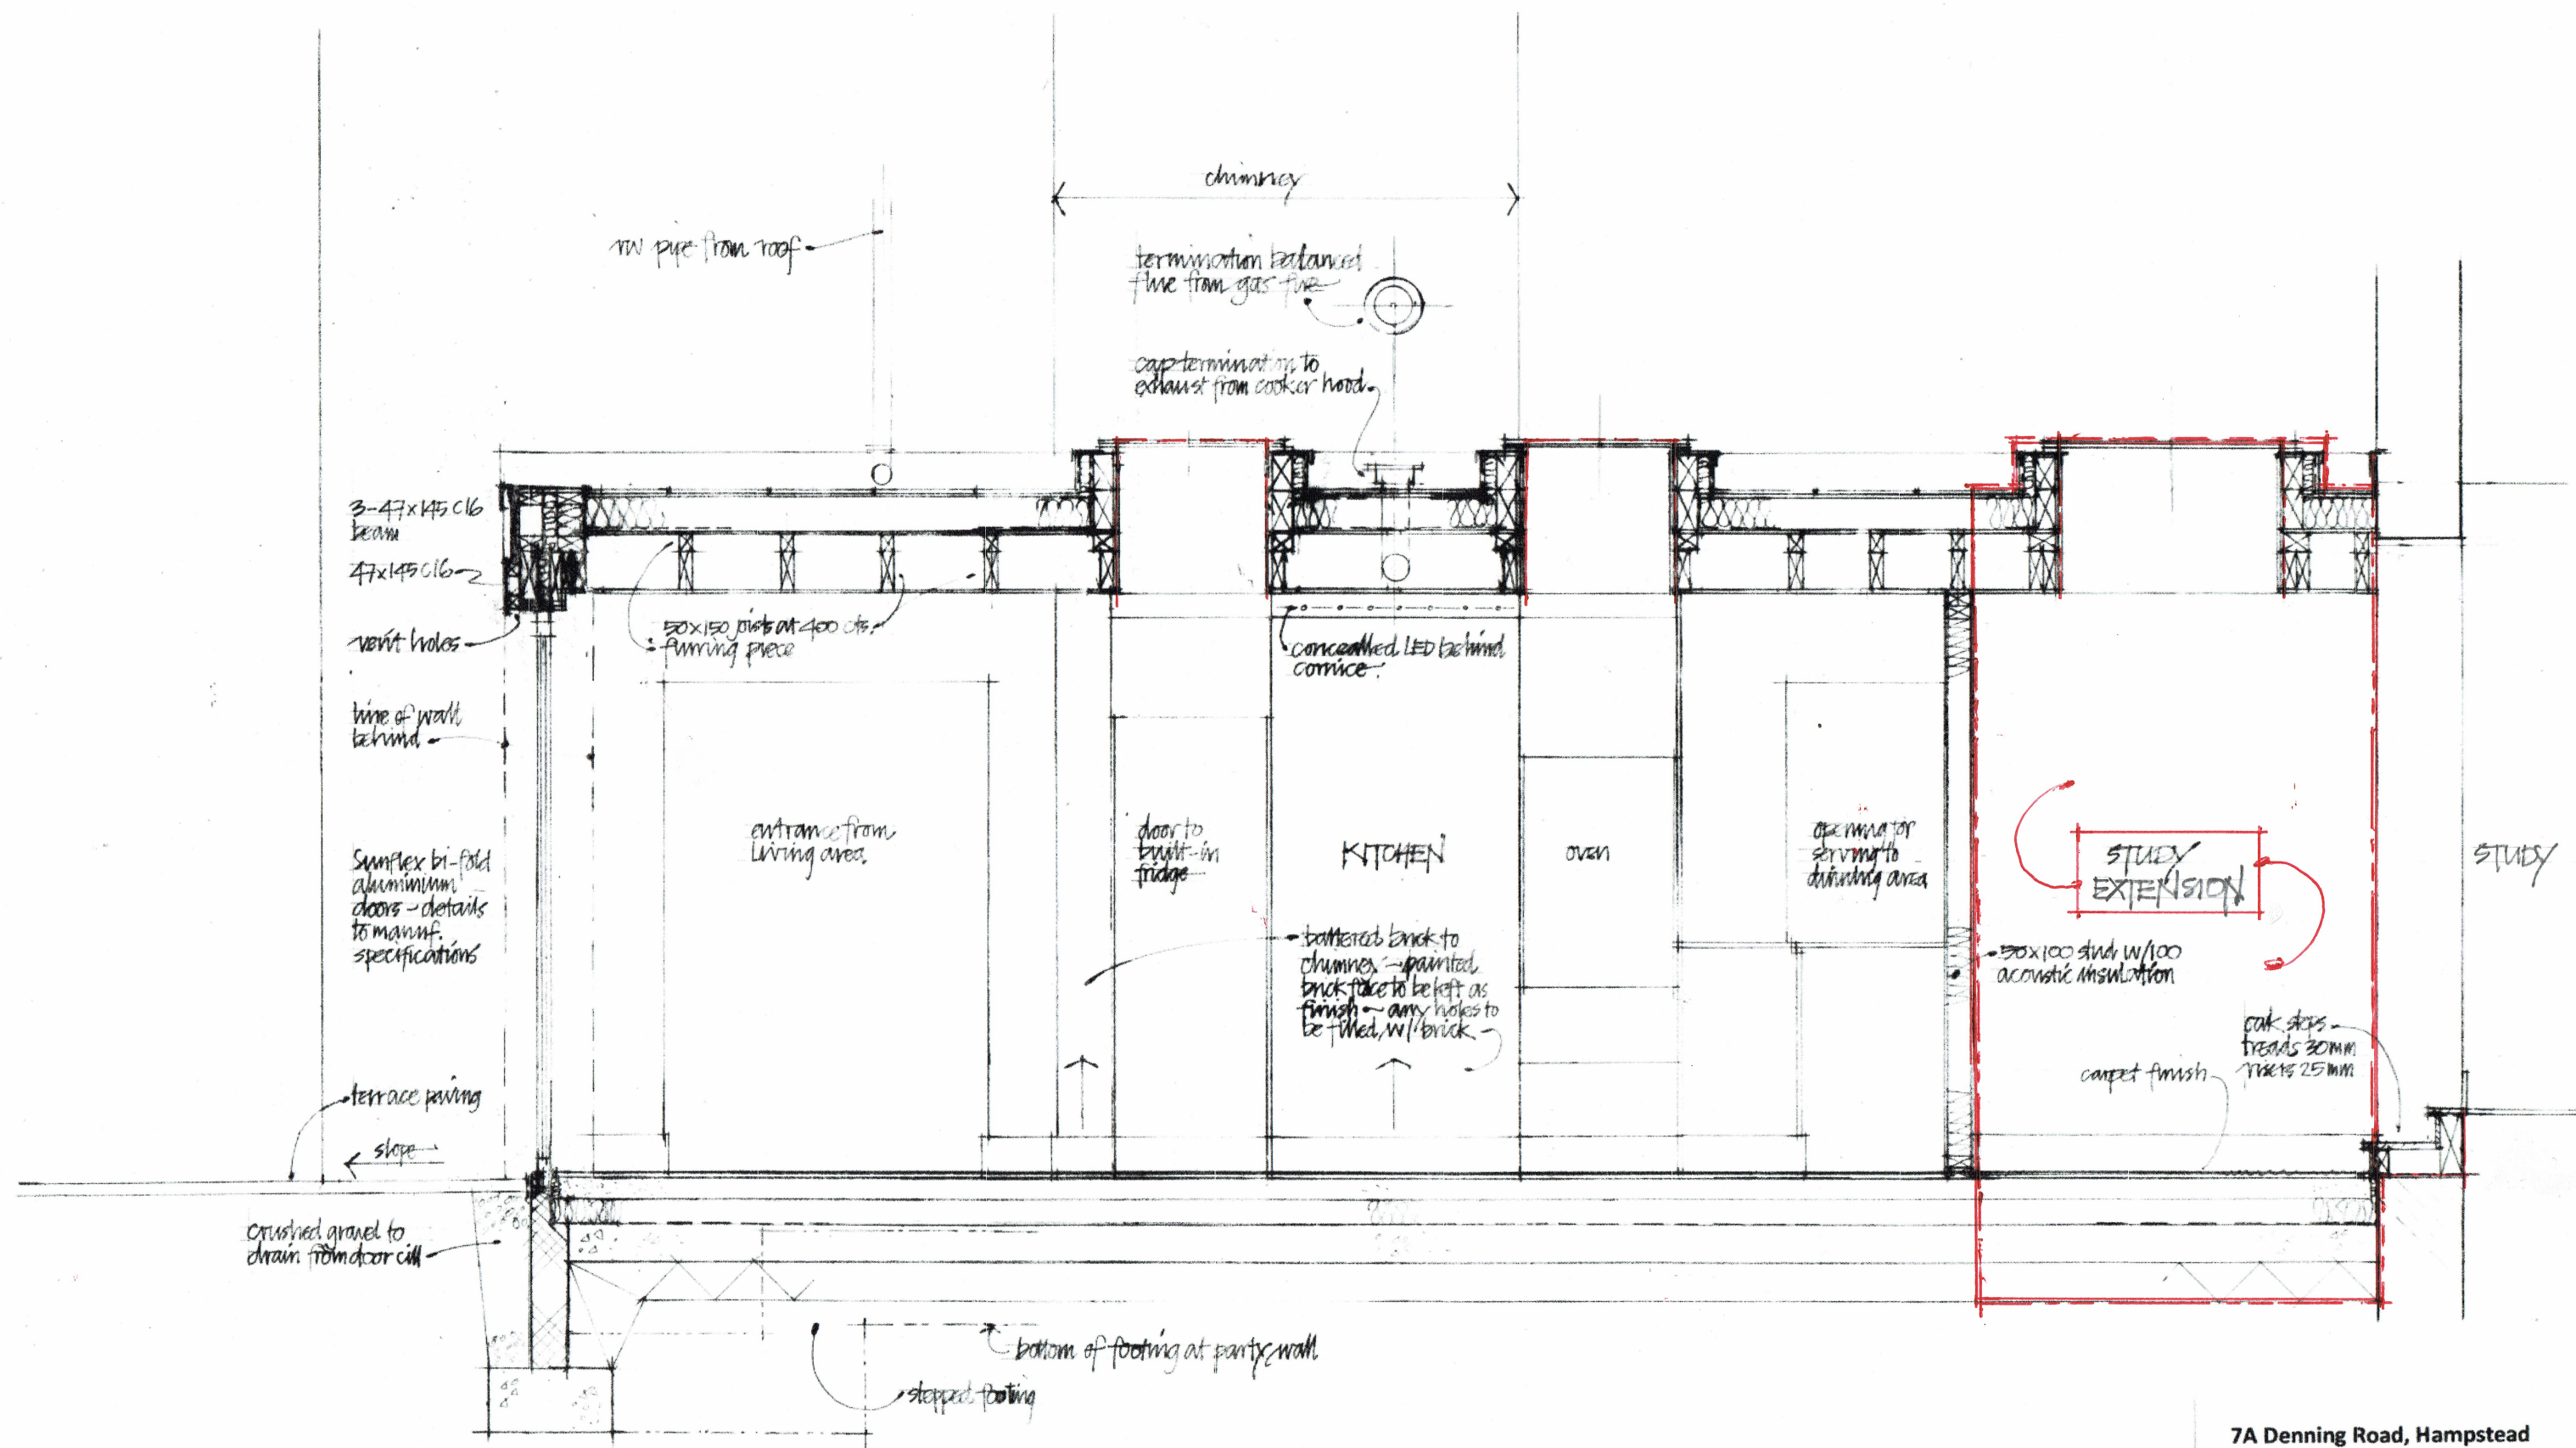

7A Denning Road, Hampstead
 Proposed addition & alterations
 Drawing DR/18/5
 Date: 06/07/2018

Stephen Arnold Architects
 Flat 3, 128 Lion Lane, Haslemere,
 Surrey GU27 1JH
 Tel: 01428 652911 mob: 07884 157009
 email: stephenarnoldarc@btinternet.com